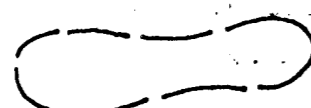
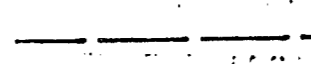

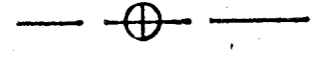



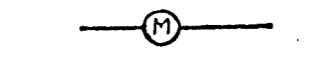
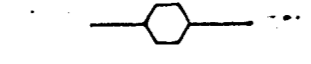

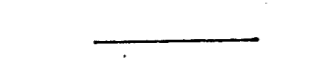
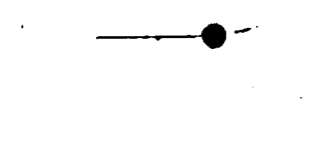
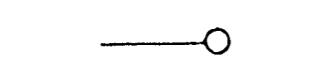

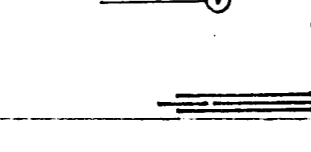
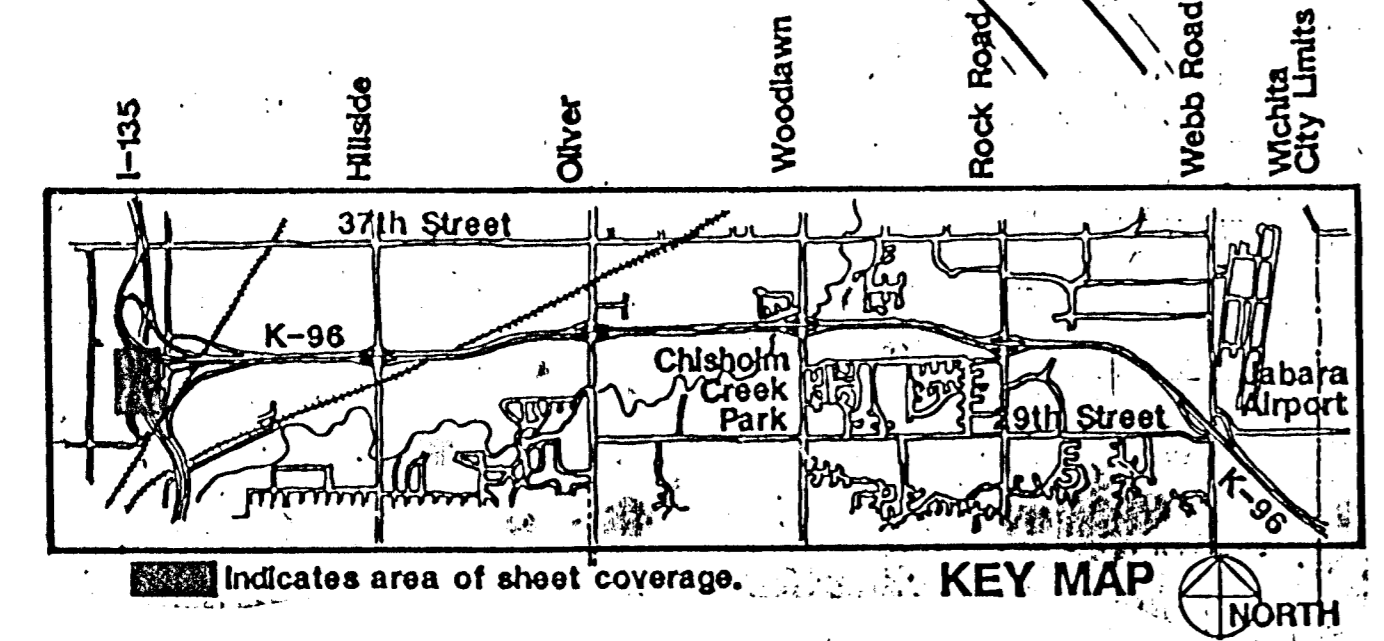
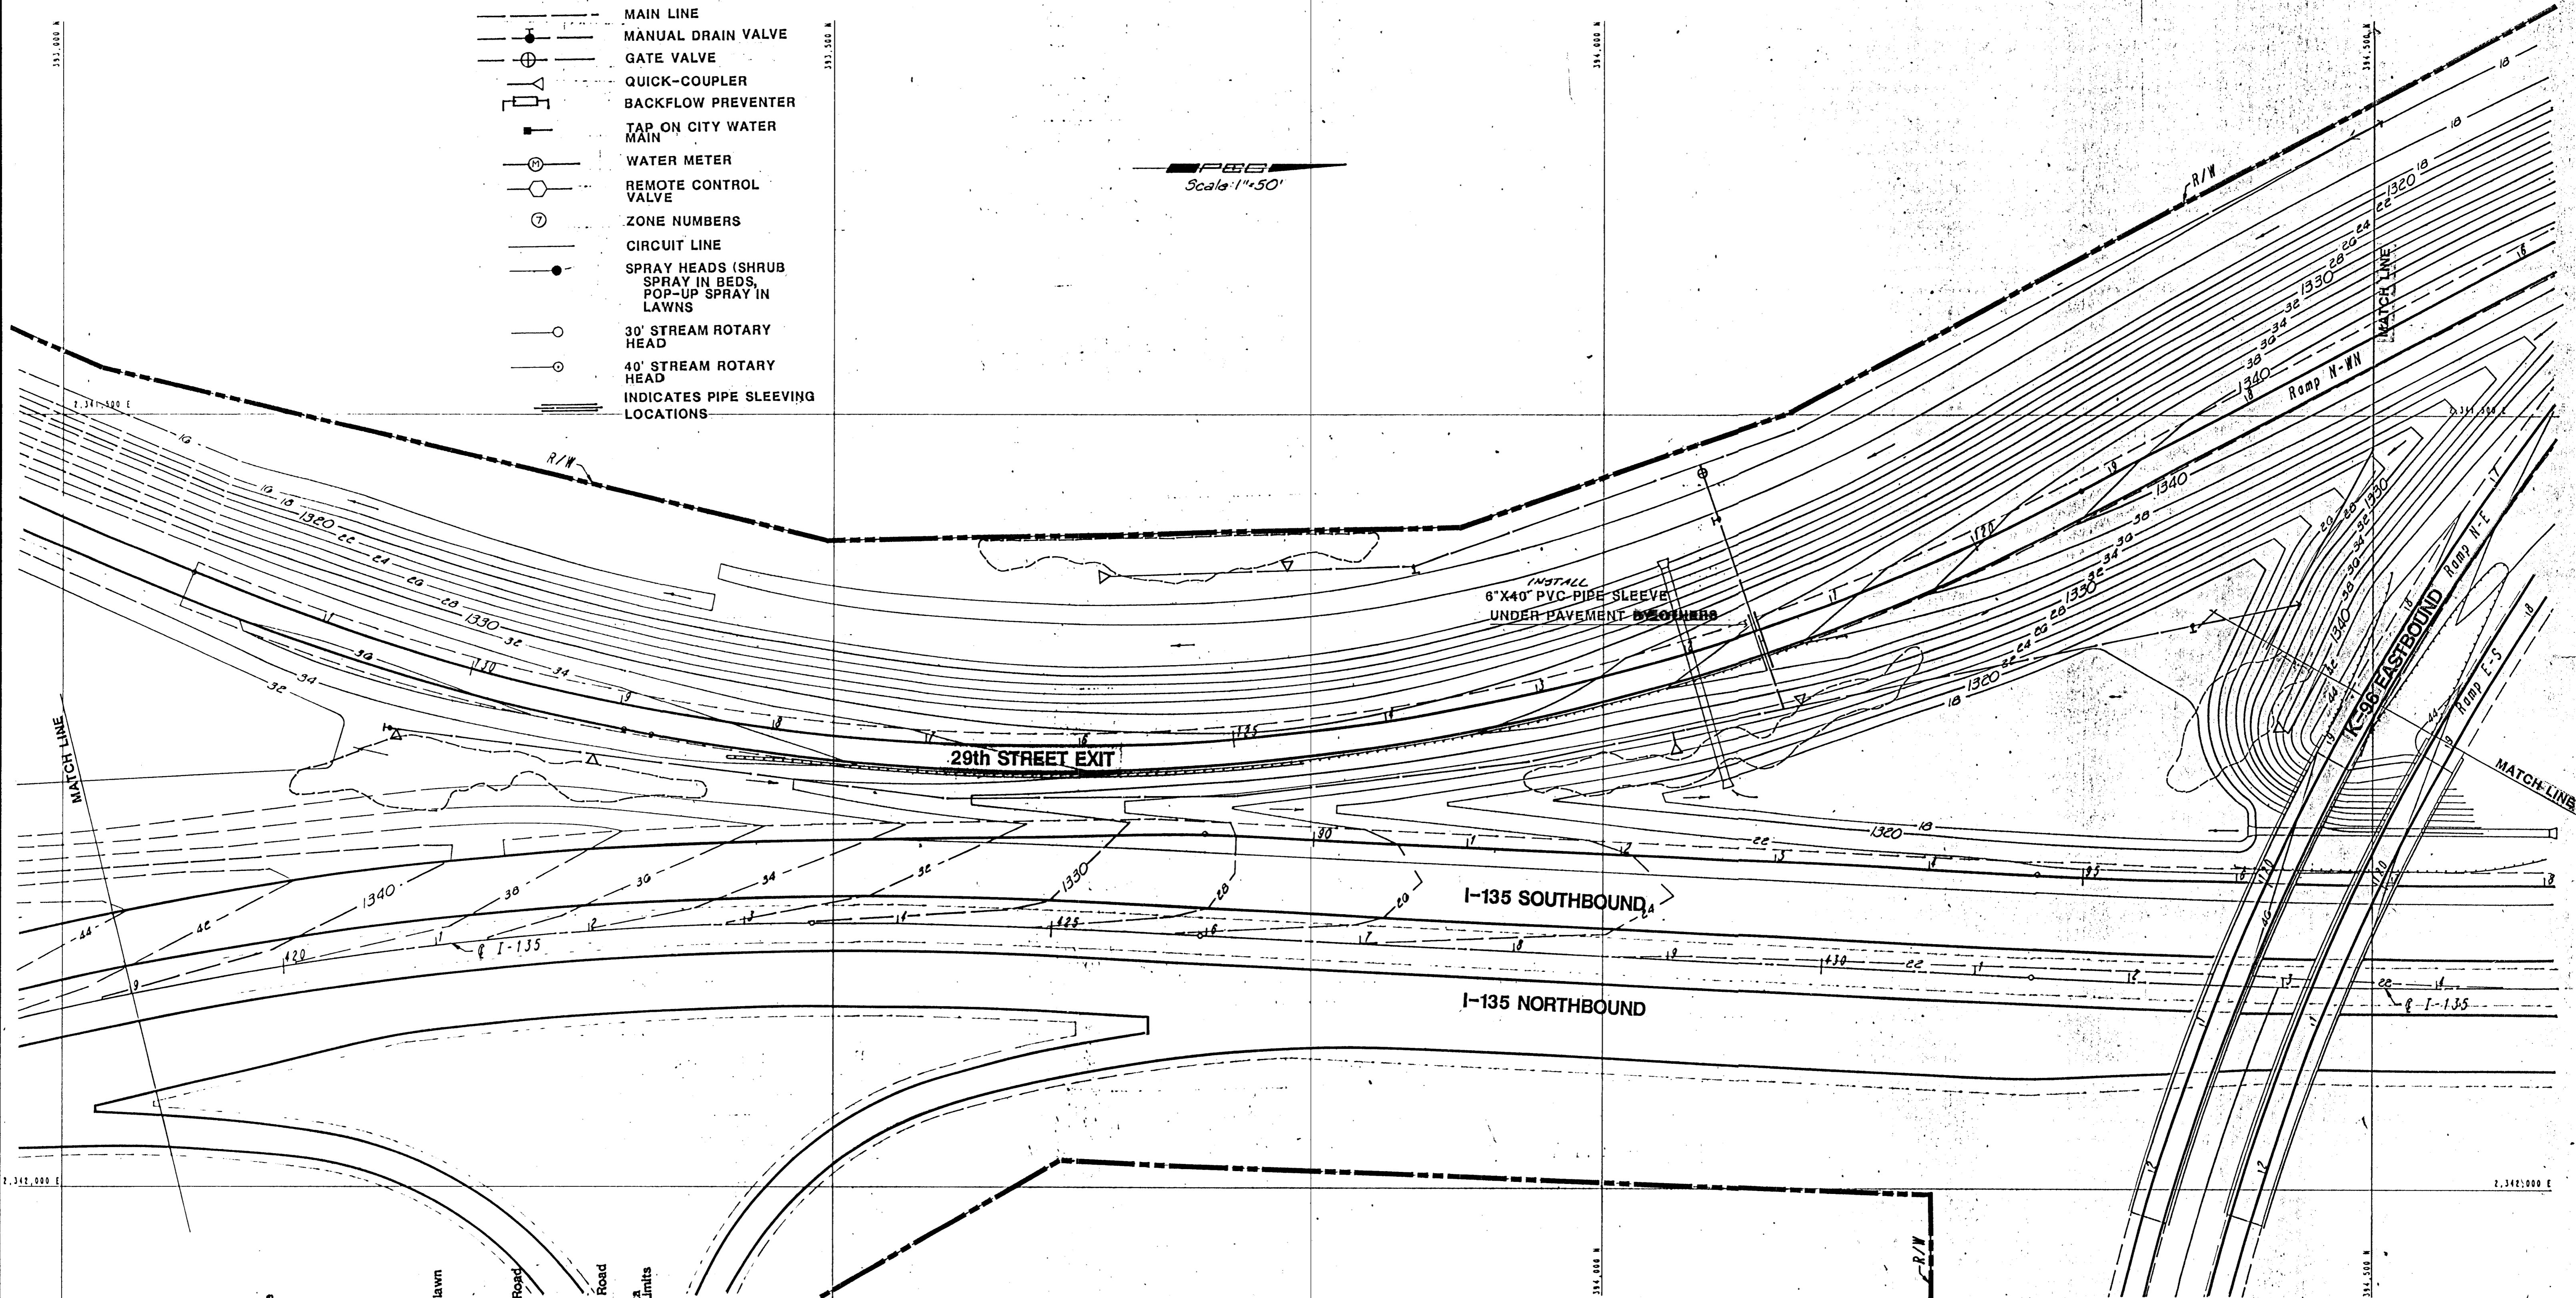



LEGEND

-  PLANTING BED LOCATION
-  MAIN LINE
-  MANUAL DRAIN VALVE
-  GATE VALVE
-  QUICK-COUPLER
-  BACKFLOW PREVENTER
-  TAP ON CITY WATER MAIN
-  WATER METER
-  REMOTE CONTROL VALVE
-  ZONE NUMBERS
-  CIRCUIT LINE
-  SPRAY HEADS (SHRUB, SPRAY IN BEDS, POP-UP SPRAY IN LAWNS)
-  30' STREAM ROTARY HEAD
-  40' STREAM ROTARY HEAD
-  INDICATES PIPE SLEEVING LOCATIONS

Scale: 1"=50'



ENGINEERING DIVISION		CITY OF WICHITA	
K-96 LANDSCAPING/BEAUTIFICATION IMPROVEMENTS			
I-135 STA. 419+00 TO STA. 434+00			
K-96 BYPASS			
I-135 TO CITY LIMITS			
PROFESSIONAL ENGINEERING CONSULTANTS, P.A.			
ENGINEERS WICHITA, KANSAS			
 POS DESIGN GROUP WICHITA, KANSAS	Designed by: SMP	Checked by:	
	Date: 4/10/89	Job No. 3064	Rev. 01/89