


Connect to 12" A.C. Water line on E. side of Ohio St. 660' west of this point.
 Contractor to reimburse the City for 2 1/2" Tap and Meter.
 Follow north side of 33rd St. R.O.W.

Scale: 1"=50'

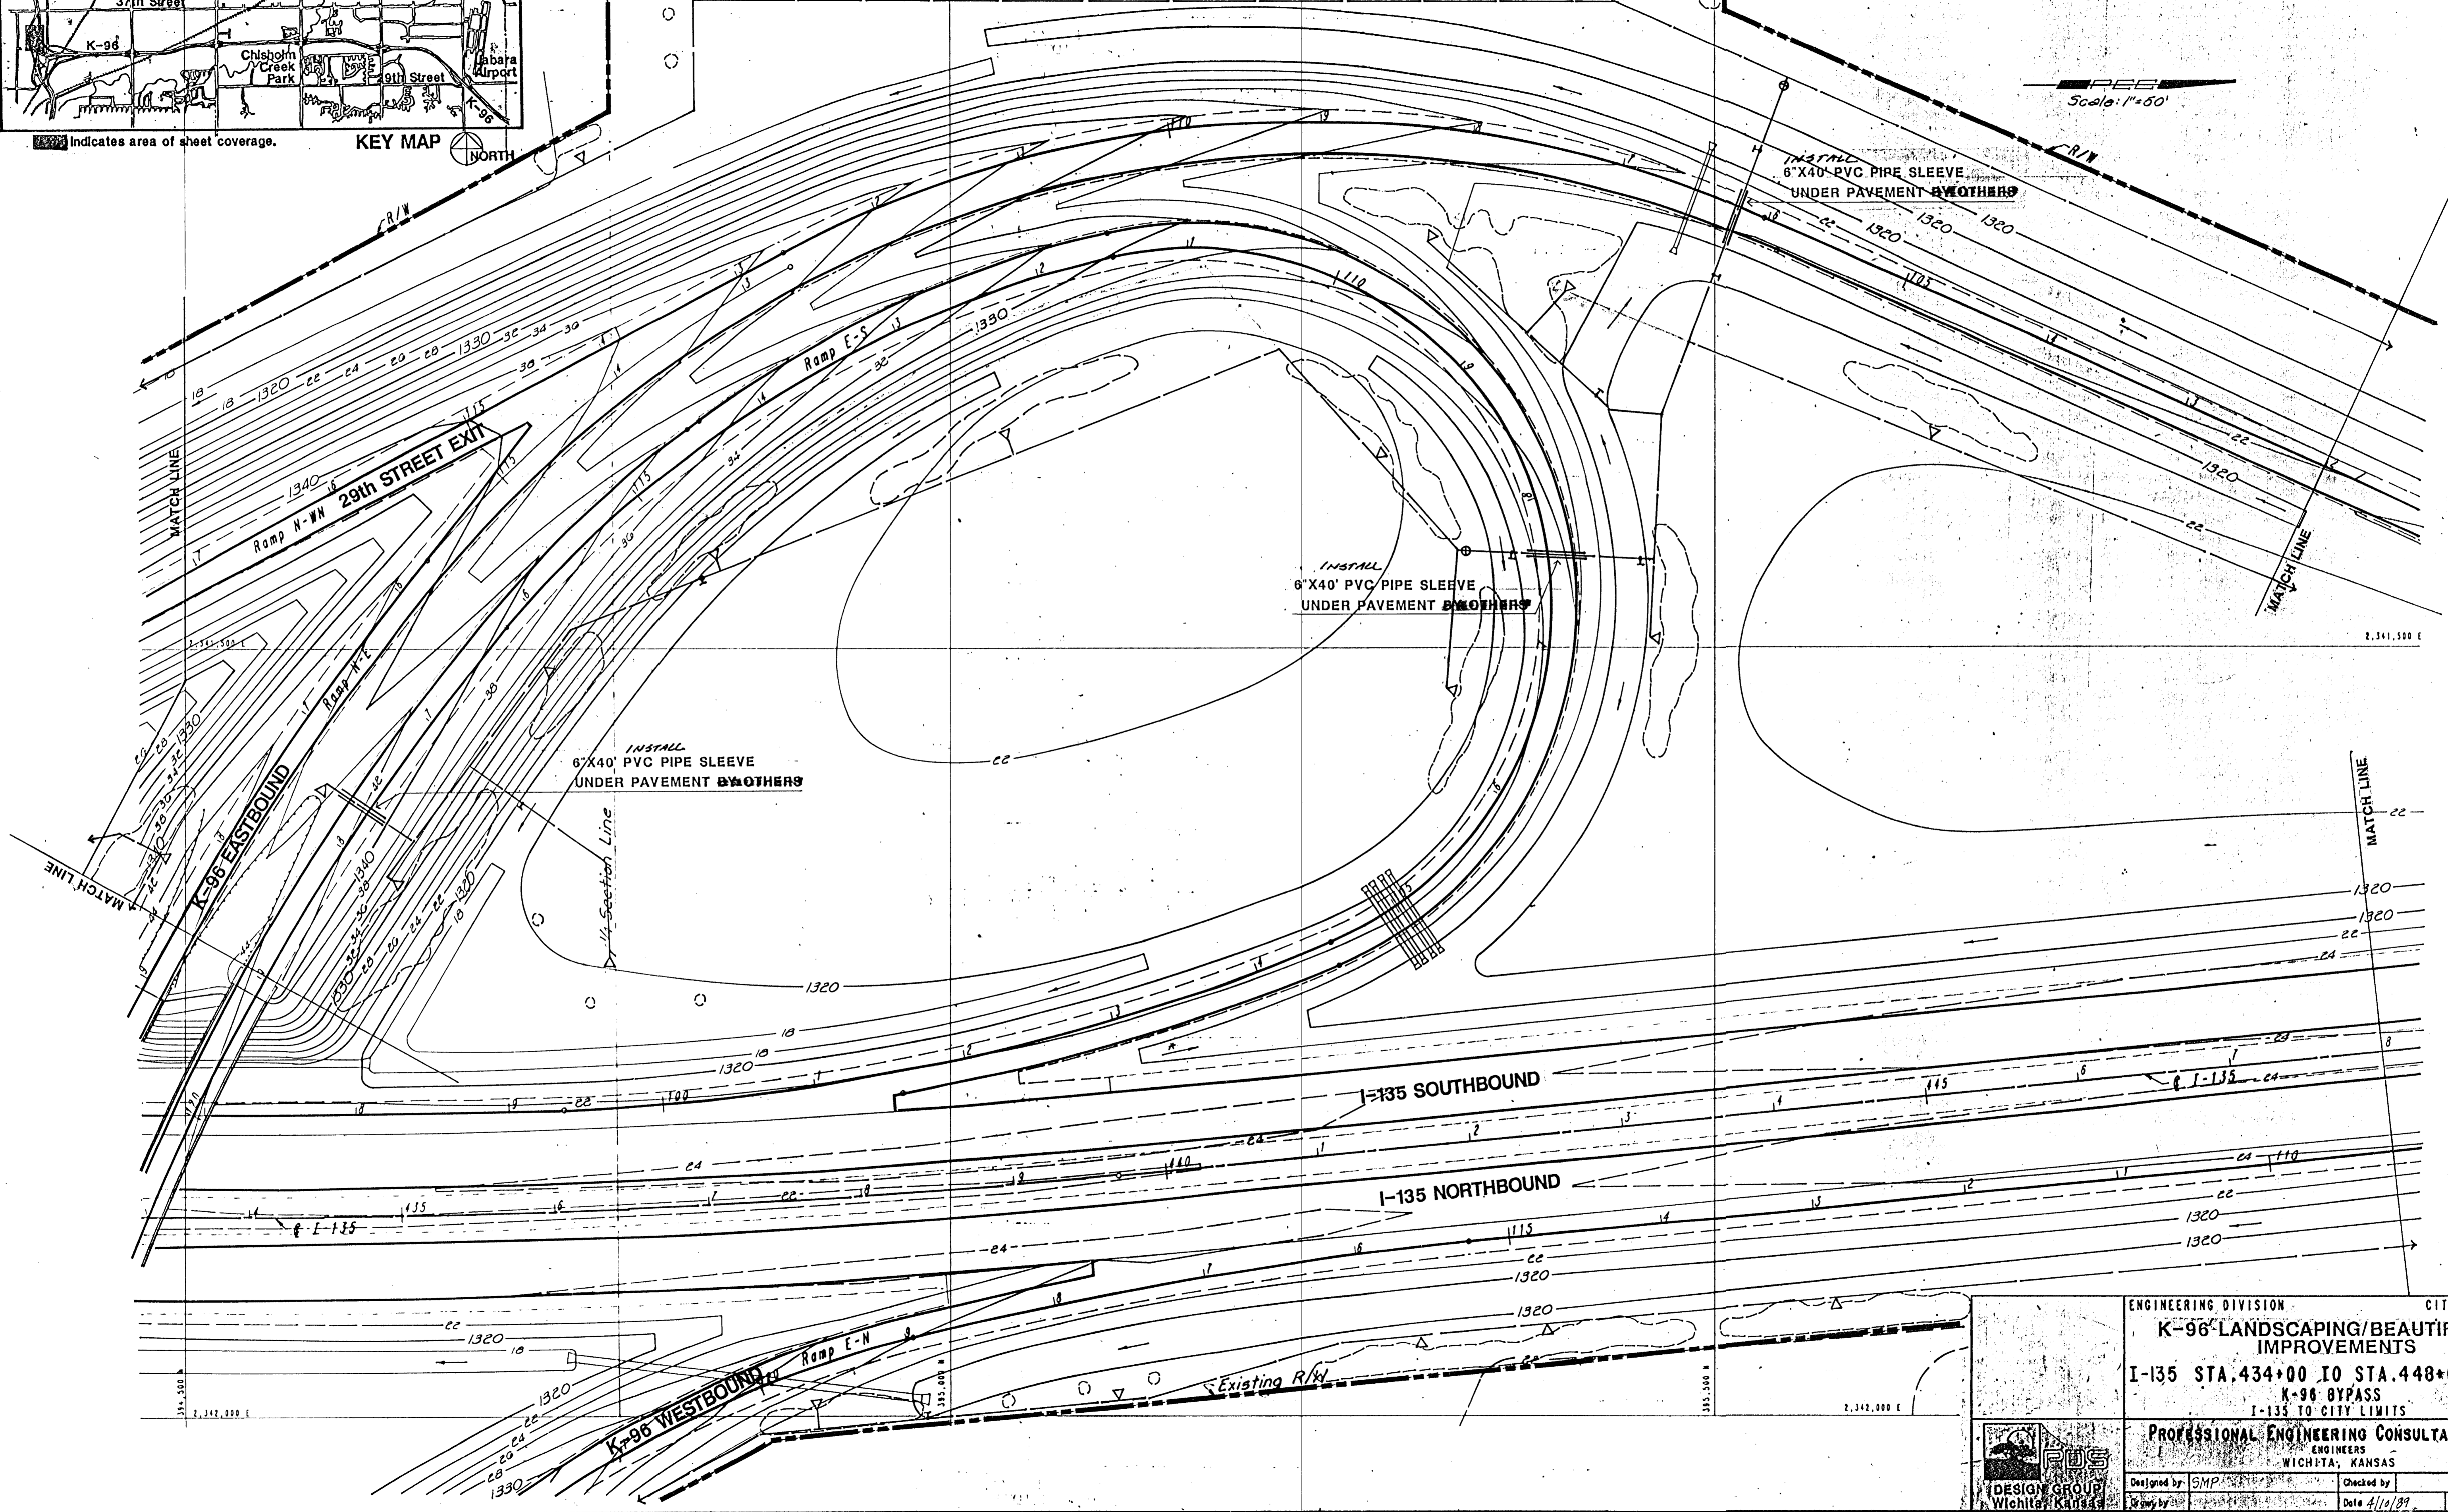

ENGINEERING DIVISION CITY OF WICHITA
K-96 LANDSCAPING/BEAUTIFICATION IMPROVEMENTS
 I-135 STA. 434+00 TO STA. 448+00
 K-96 BYPASS
 I-135 TO CITY LIMITS

PROFESSIONAL ENGINEERING CONSULTANTS, P.C.
 ENGINEERS
 WICHITA, KANSAS

Designed by: SMP
 Checked by:
 Date: 4/10/89
 Job No. 3064
 Rev. 8/10/89

