
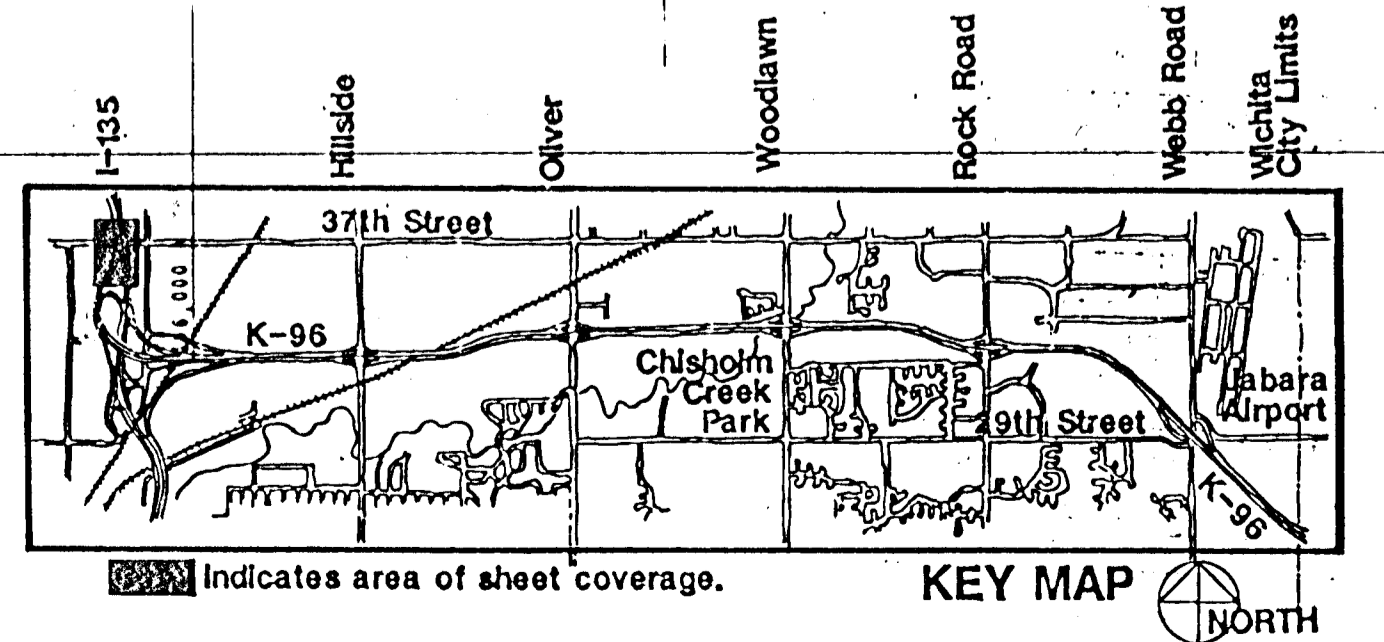


- LEGEND**
- PLANTING BED LOCATION
 - MAIN LINE
 - MANUAL DRAIN VALVE
 - GATE VALVE
 - QUICK-COUPLER
 - BACKFLOW PREVENTER
 - TAP ON CITY WATER MAIN
 - WATER METER
 - REMOTE CONTROL VALVE
 - ZONE NUMBERS
 - CIRCUIT LINE
 - SPRAY HEADS (SHRUB, SPRAY IN BEDS, POP-UP SPRAY IN LAWN)
 - 30' STREAM ROTARY HEAD
 - 40' STREAM ROTARY HEAD
 - INDICATES PIPE SLEEVING LOCATIONS

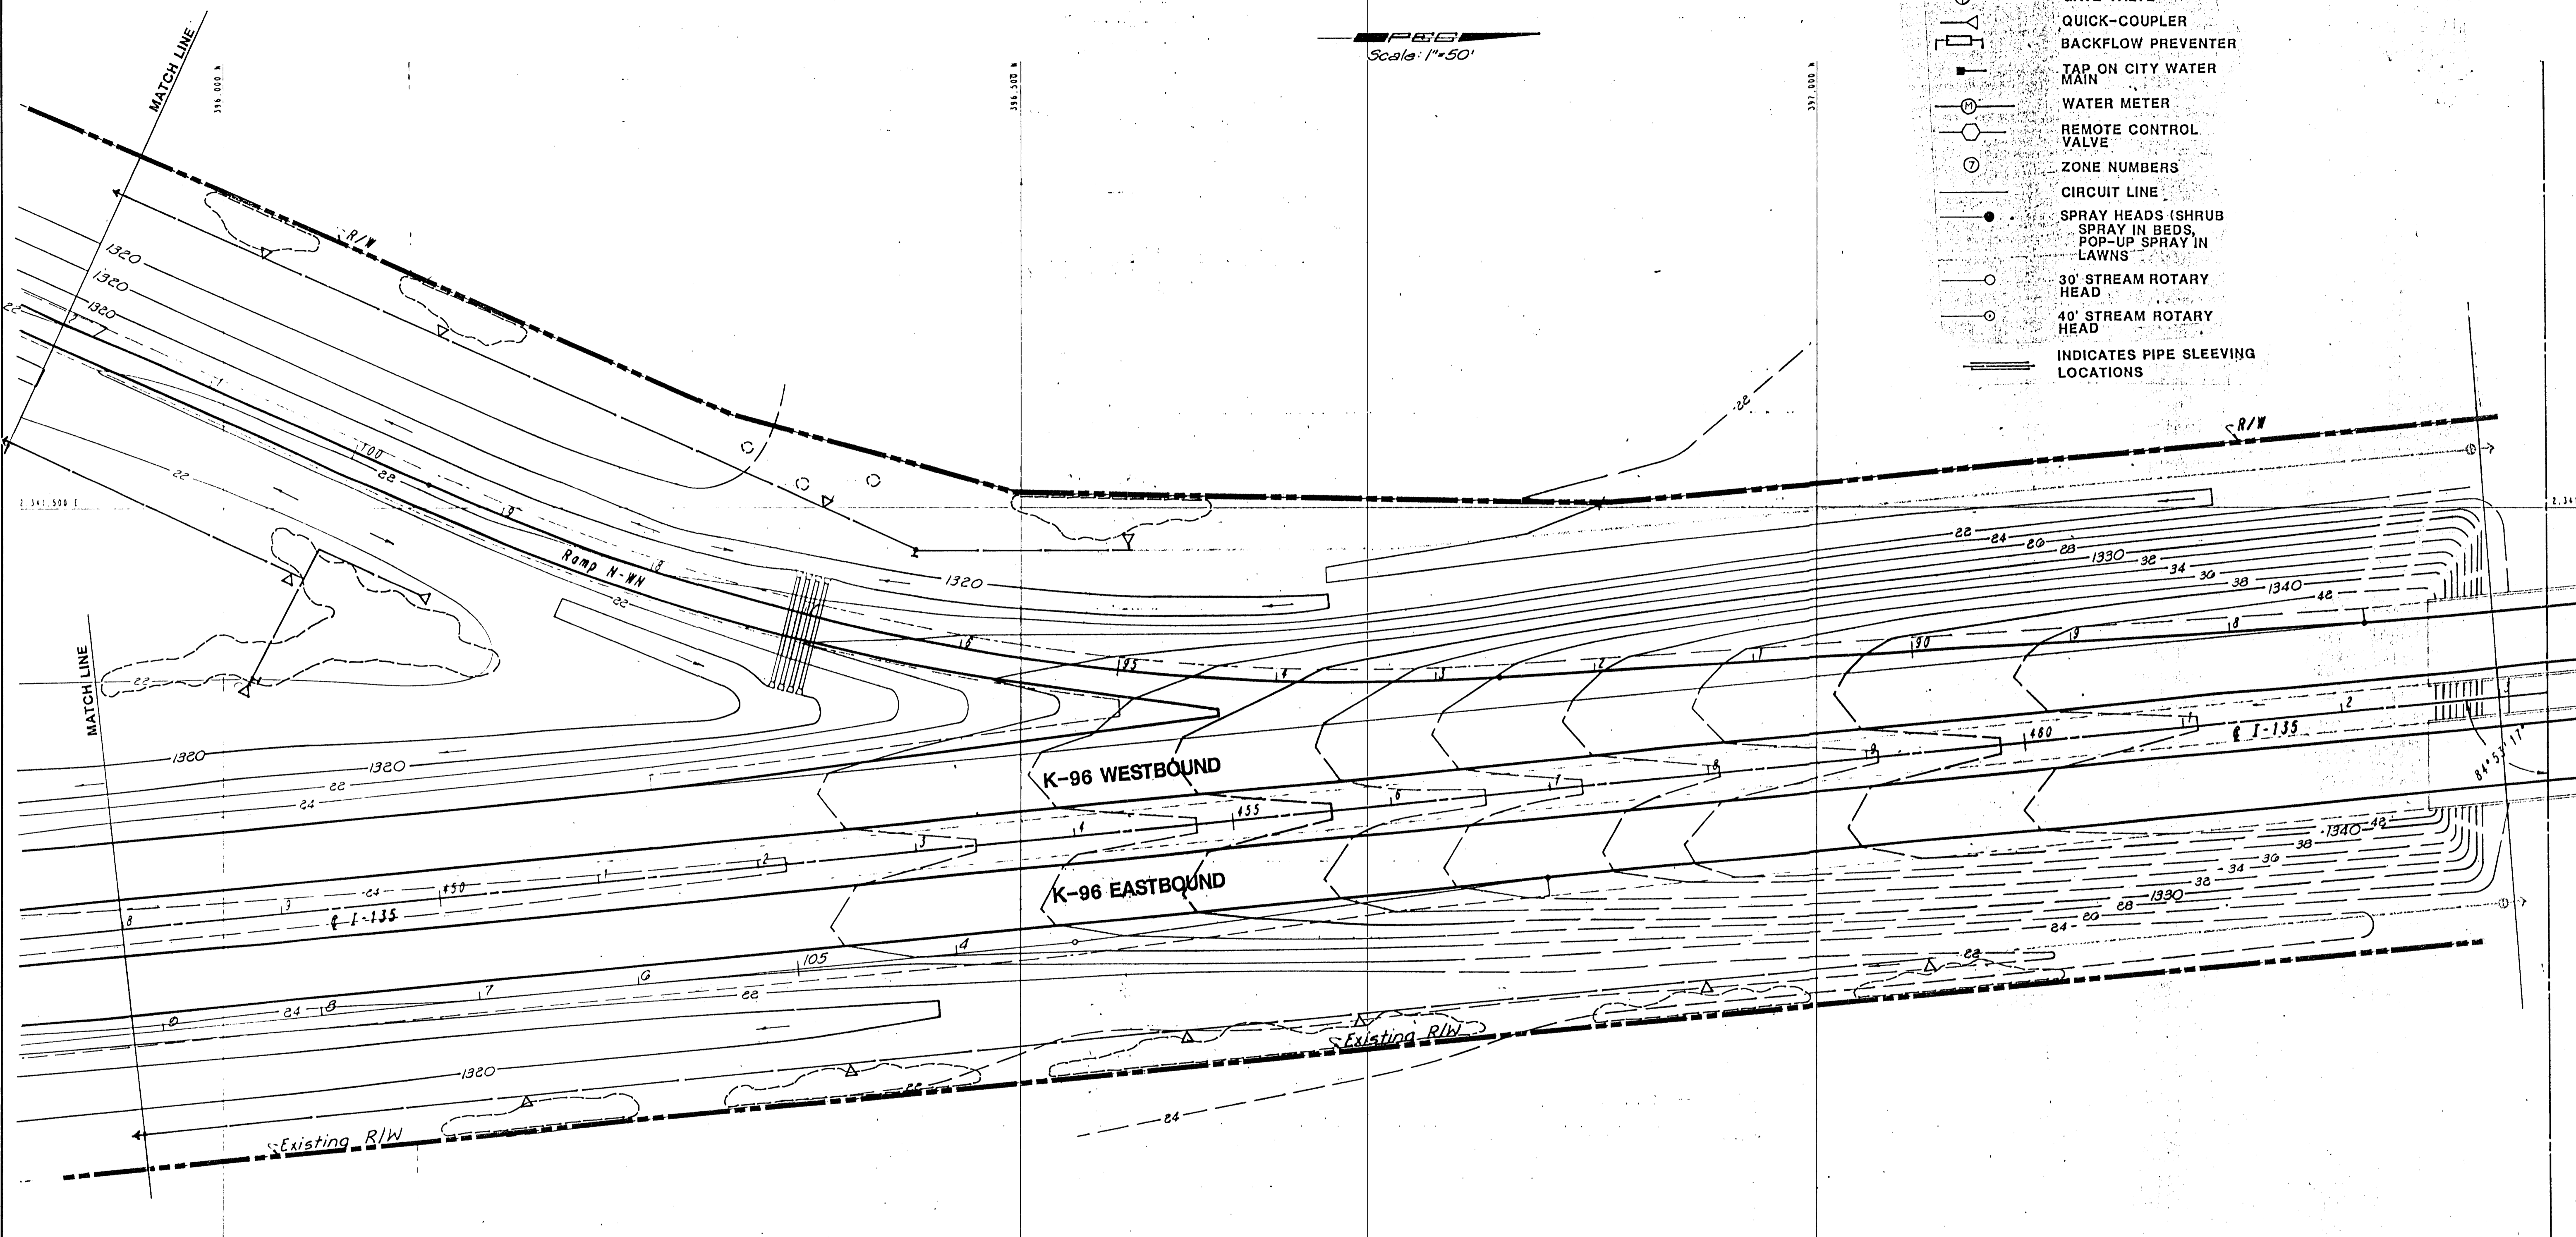

<p>RDS DESIGN GROUP WICHITA, KANSAS</p>	<p>ENGINEERING DIVISION CITY OF WICHITA</p> <p>K-96 LANDSCAPING/BEAUTIFICATION IMPROVEMENTS</p> <p>I-135 STA. 467+00 TO STA. 483+00</p> <p>K-96 BYPASS</p> <p>I-135 TO CITY LIMITS</p>	
	<p>PROFESSIONAL ENGINEERING CONSULTANTS, P.A.</p> <p>ENGINEERS</p> <p>WICHITA, KANSAS</p>	
<p>Designed by: SMP</p> <p>Drawn by:</p>	<p>Checked by:</p> <p>Date: 1/10/89</p> <p>Job No. 3064</p>	<p>Per: 0/4/89</p>