


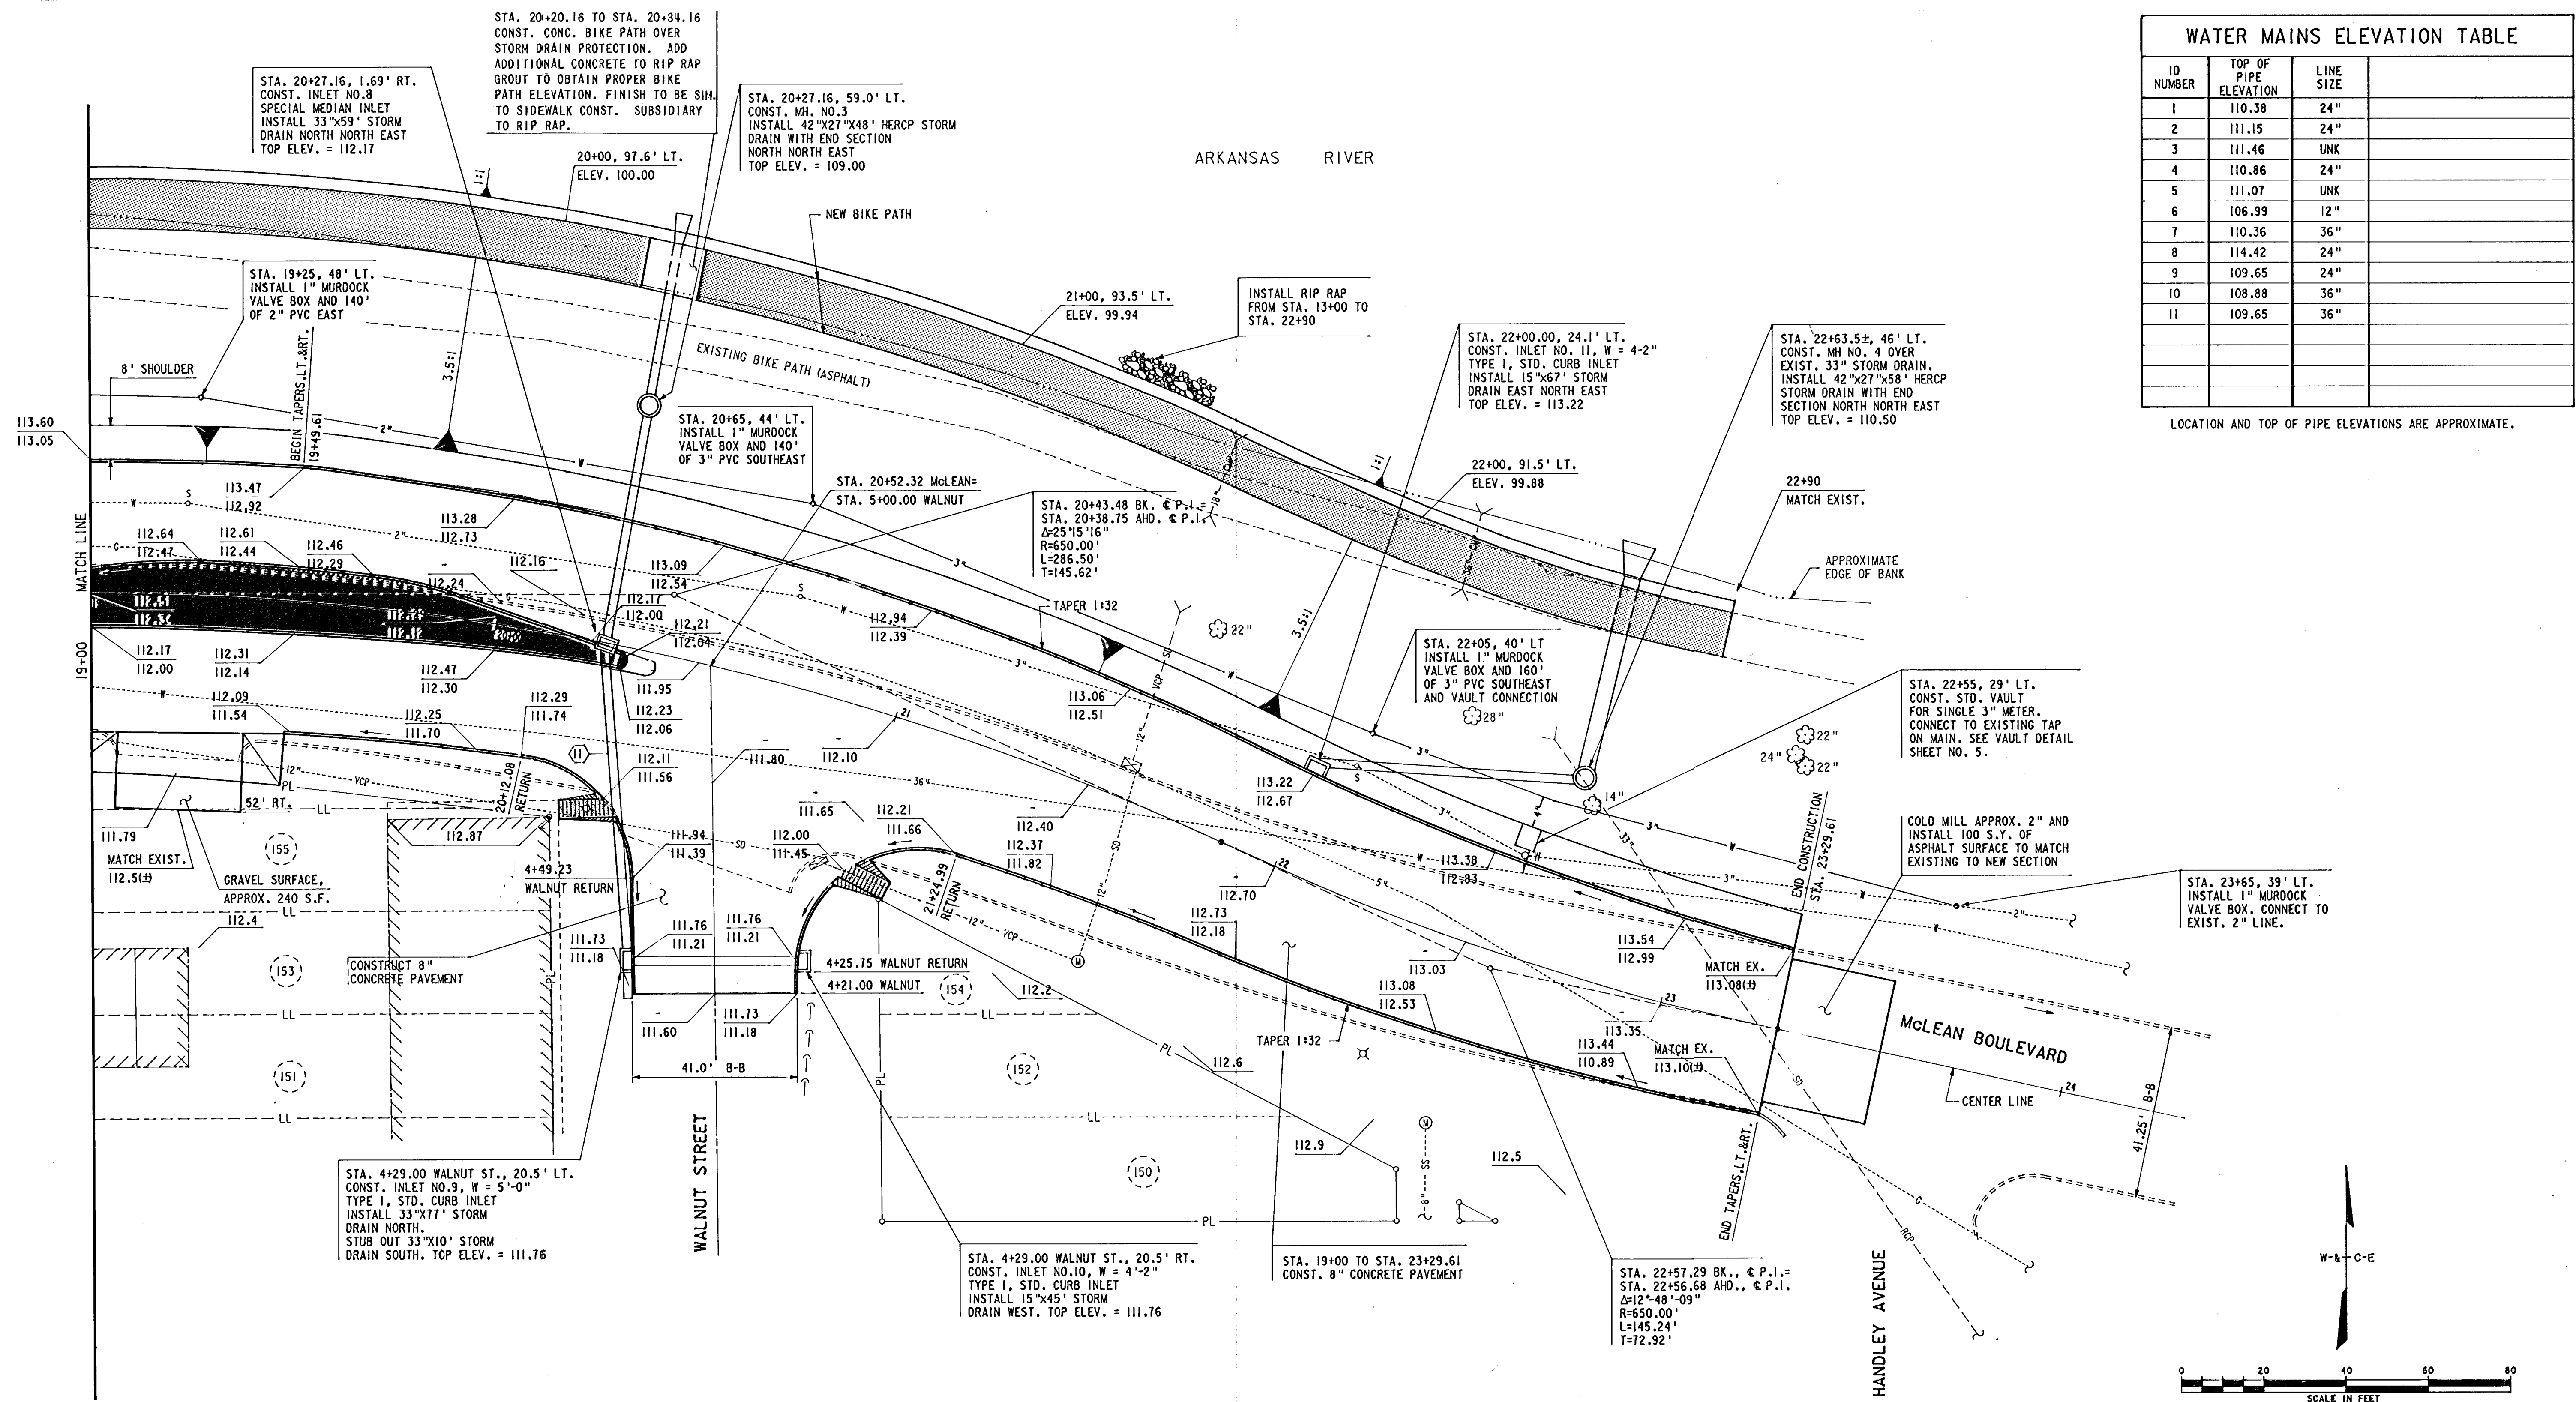

WICHITA, KANSAS
McLEAN AT SENECA INTERSECTION IMPROVEMENTS
PLAN
(STATION 19+00 TO STATION 24+00)

CITY OF WICHITA PROJECT NO. 472-76-245-81199-000-000-001

REVISION	DATE	BY

DESIGN	DRAWN
JMO	KWD

WILSON
ENGINEERS & ARCHITECTS
WICHITA - KANSAS

DATE: OCT 1983
FILE NO. 82-324A
SHEET NO. 8 OF 37