
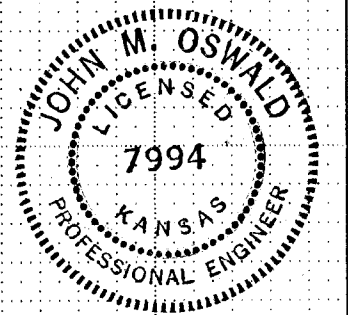


FINAL SURVEY	BY	DATE
SURVEYED		
NOTED		
AREAS		
CHECKED		

ORIGINAL SURVEY	BY	DATE
SURVEYED		
NOTED		
AREAS		
CHECKED		

F.H.W.A. REGION NO.	STATE	PROJECT NO.	FISCAL YEAR	SHEET NO.	TOTAL SHEETS
		*	1983	10	37

*CITY OF WICHITA PROJECT NO. 472-76-245-81199-000-001

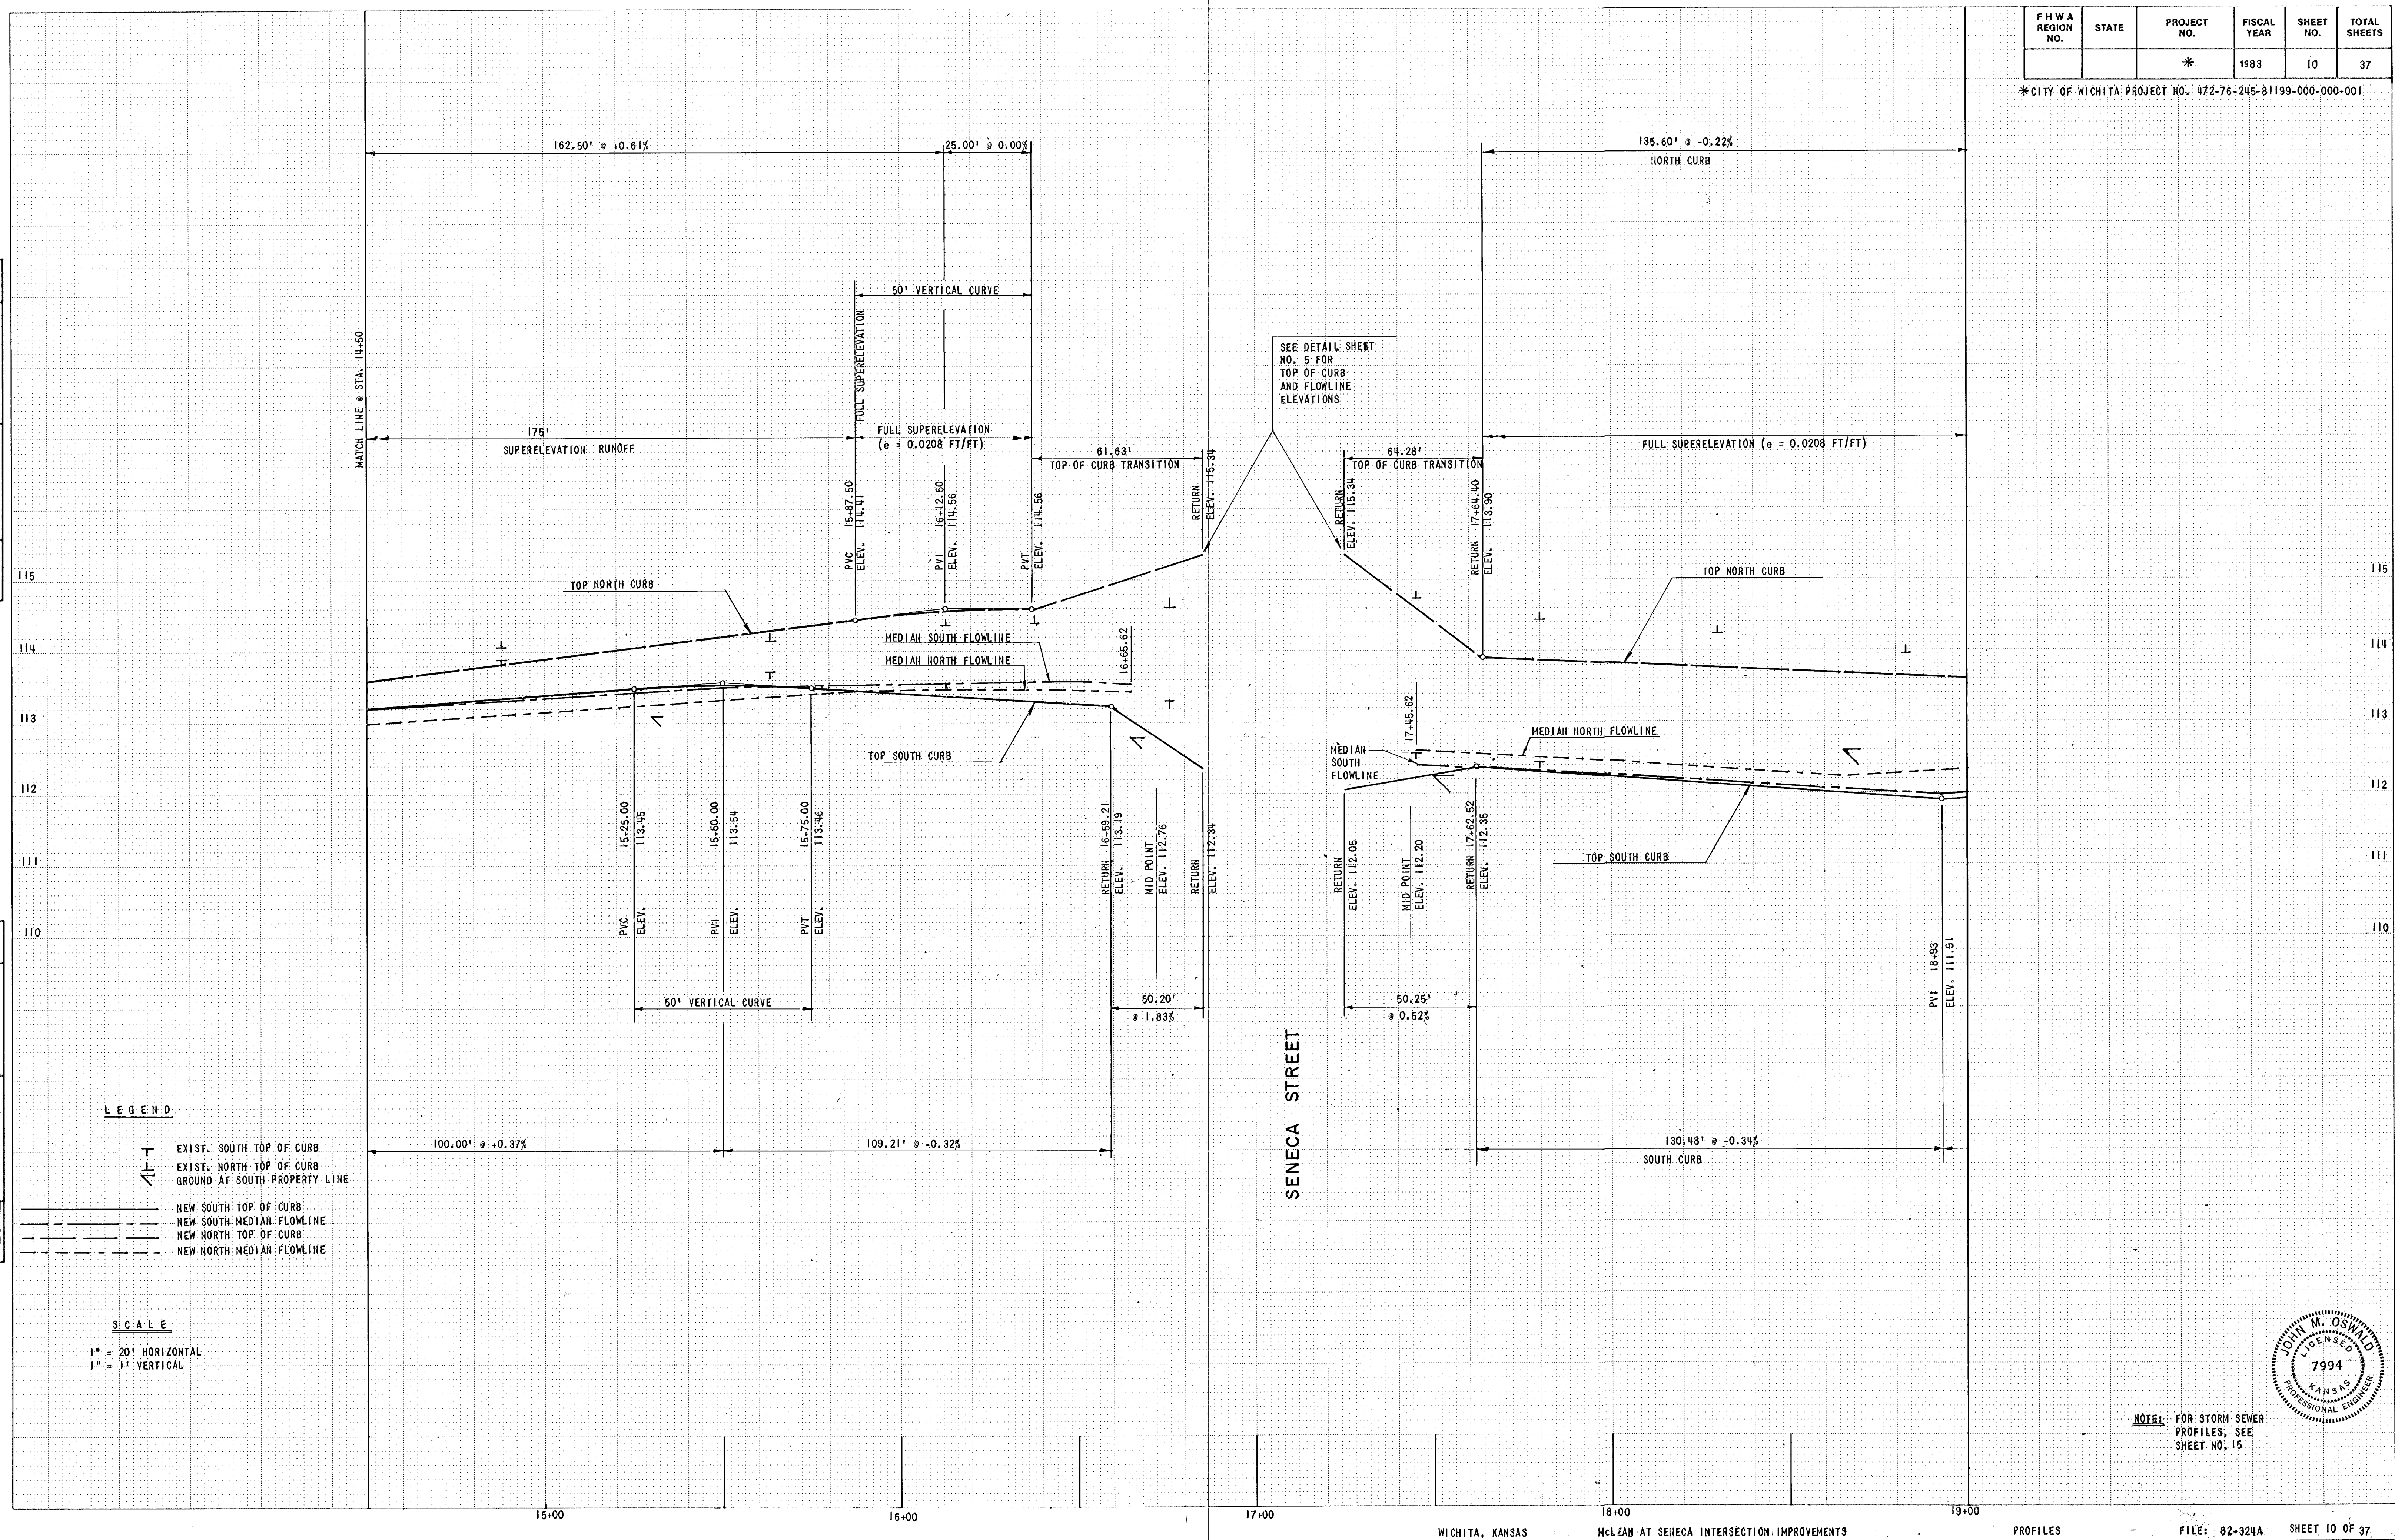

NOTE: FOR STORM SEWER PROFILES, SEE SHEET NO. 15