


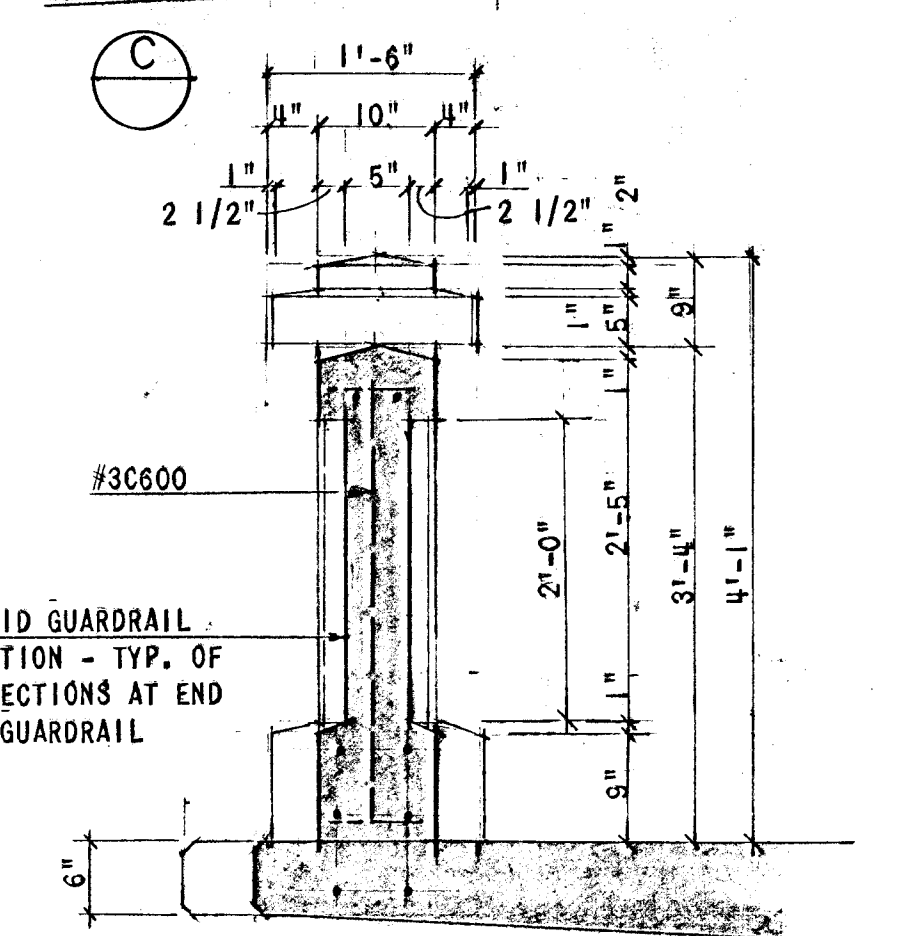
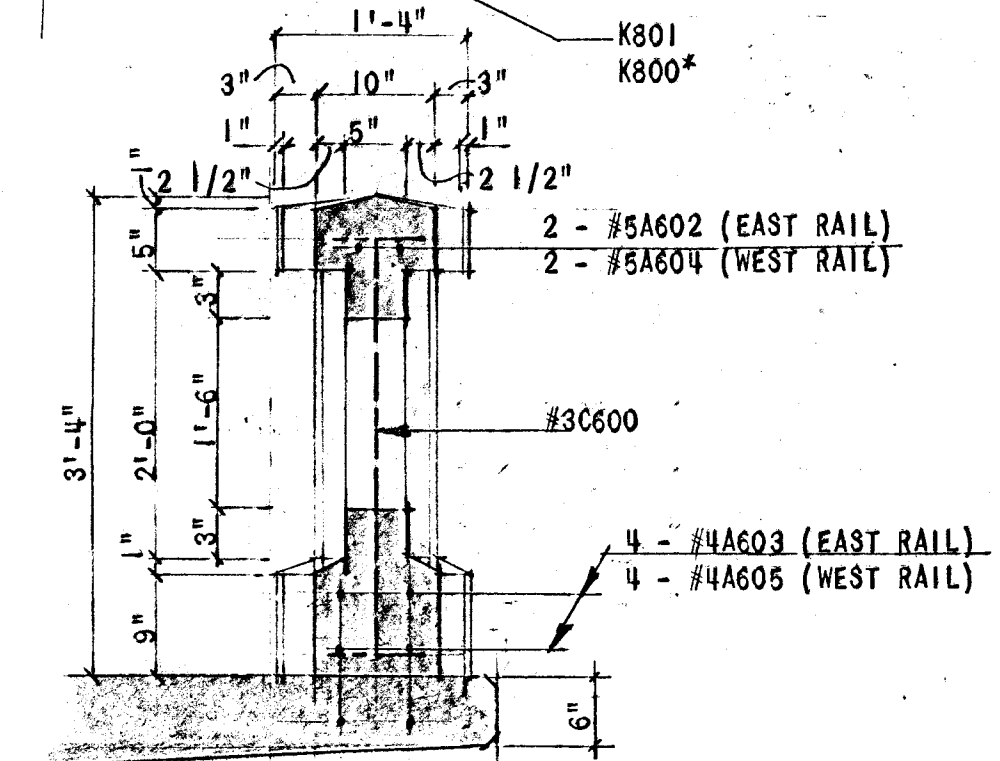
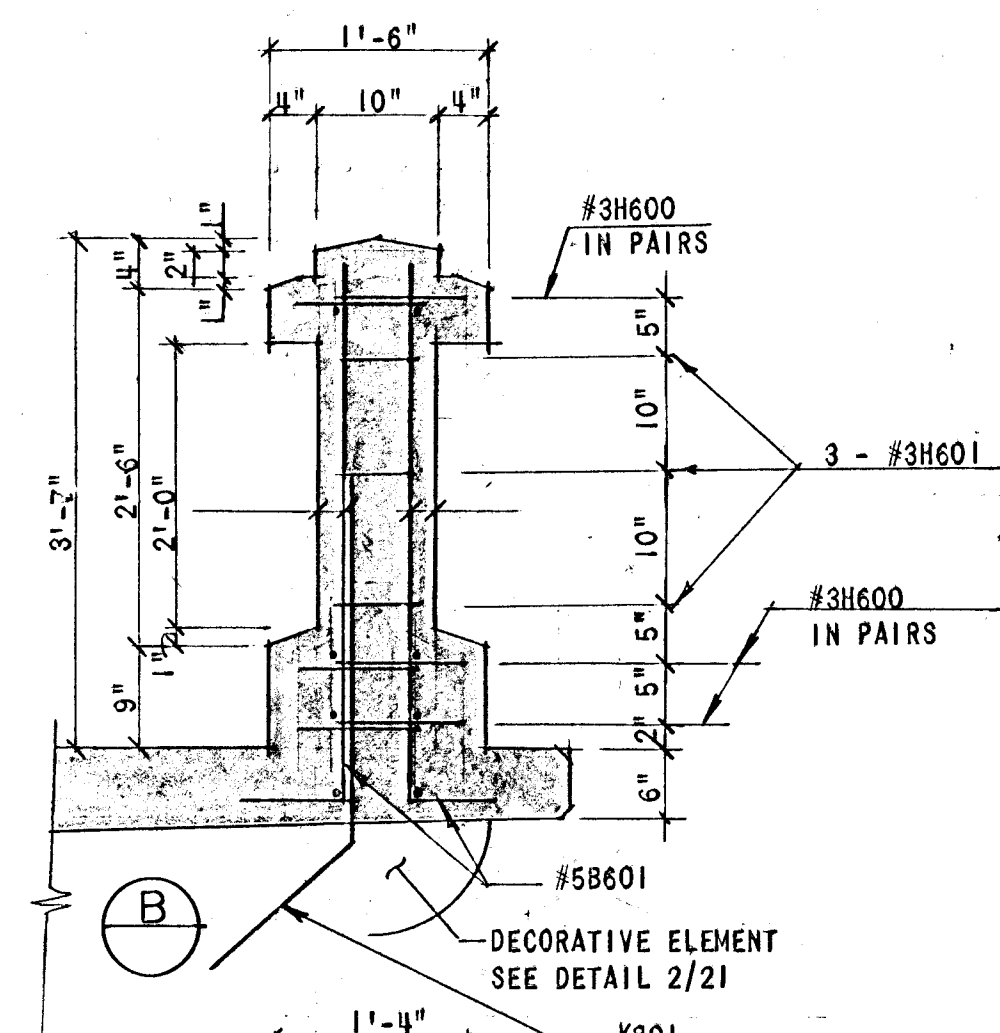


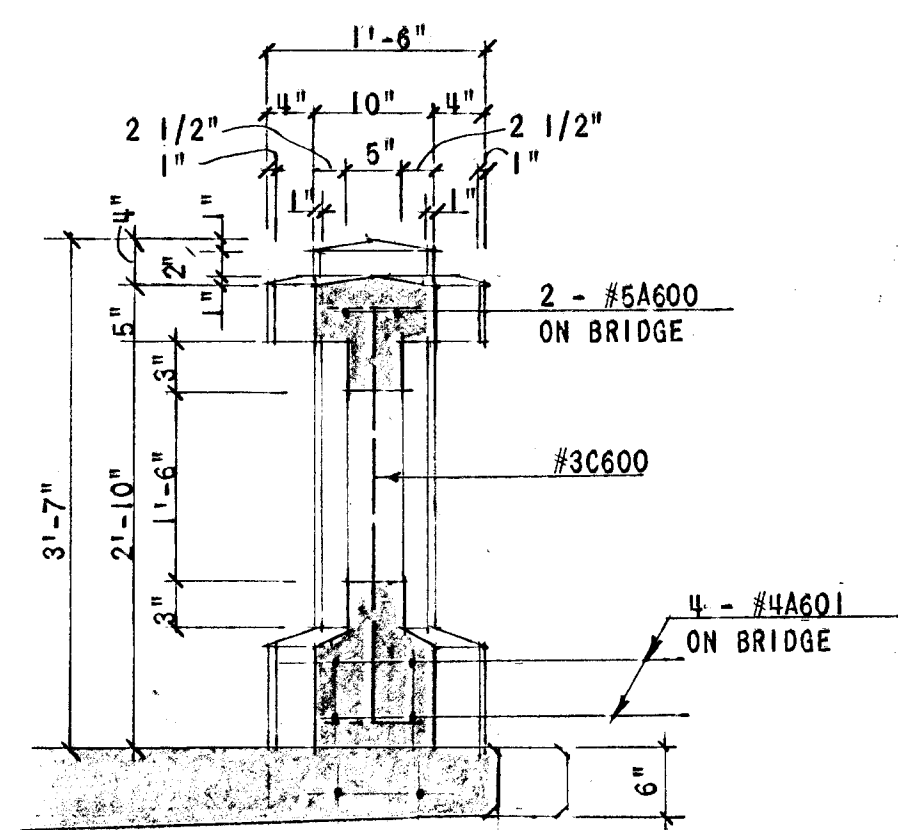


SOLID GUARDRAIL SECTION - TYP. OF 2 SECTIONS AT END OF GUARDRAIL

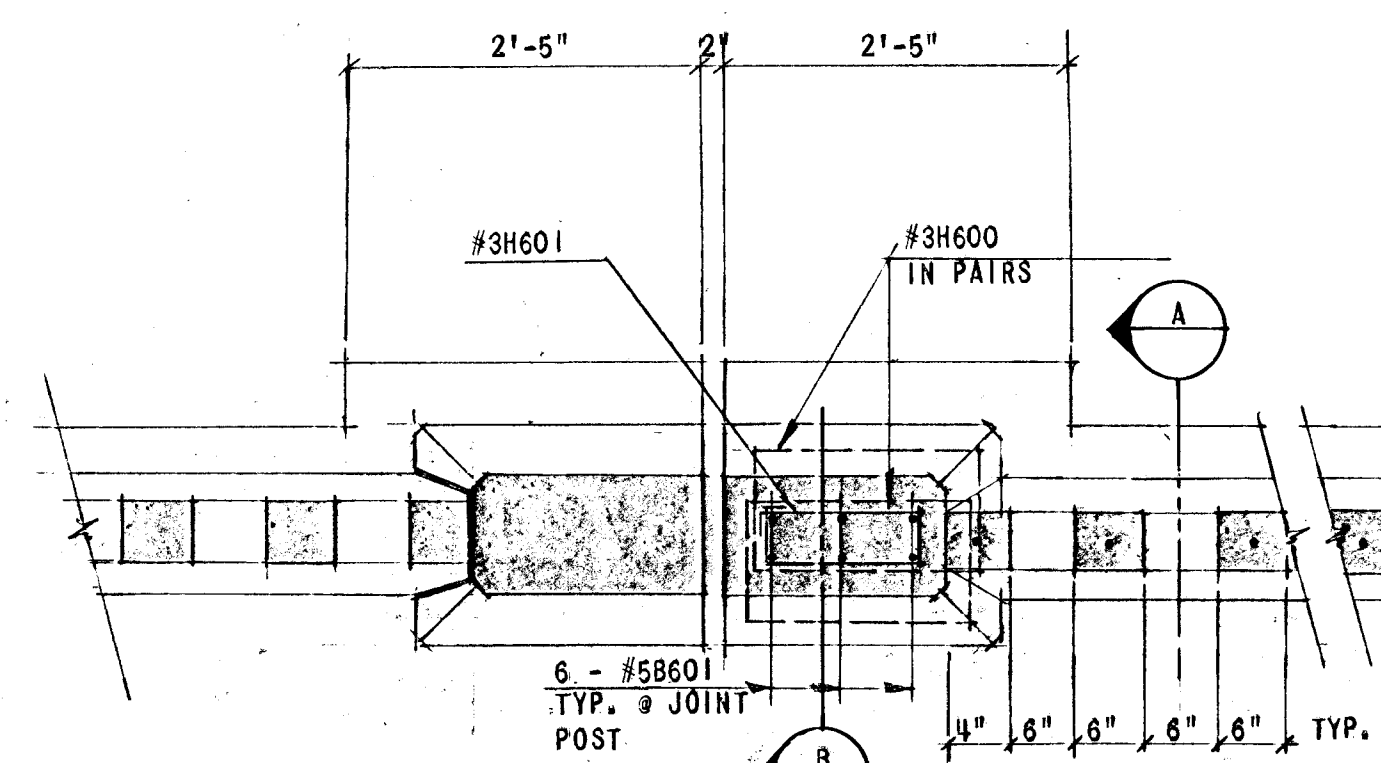


GUARDRAIL PLAN SECTION

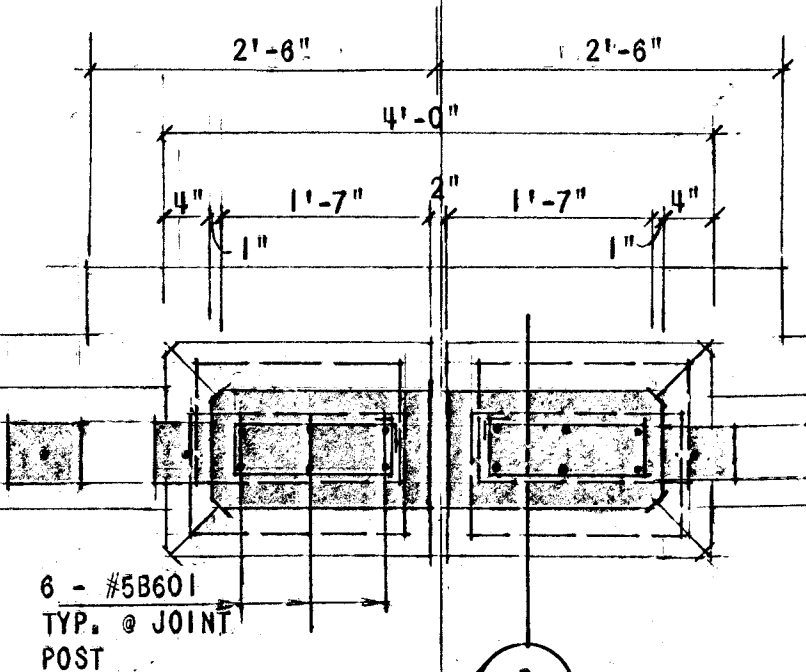


TYPICAL JOINT POST

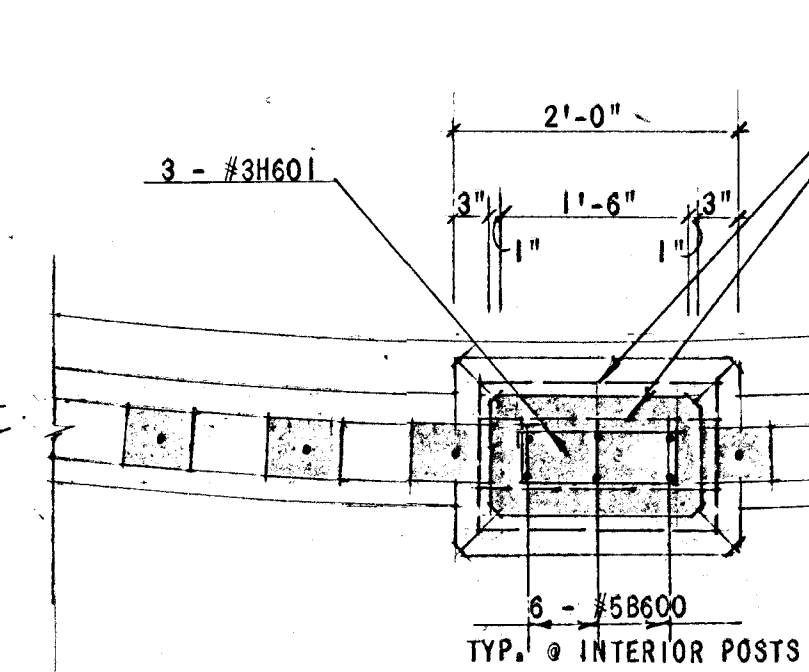


TYPICAL INTERIOR POST ON BRIDGE AND WALL AREA

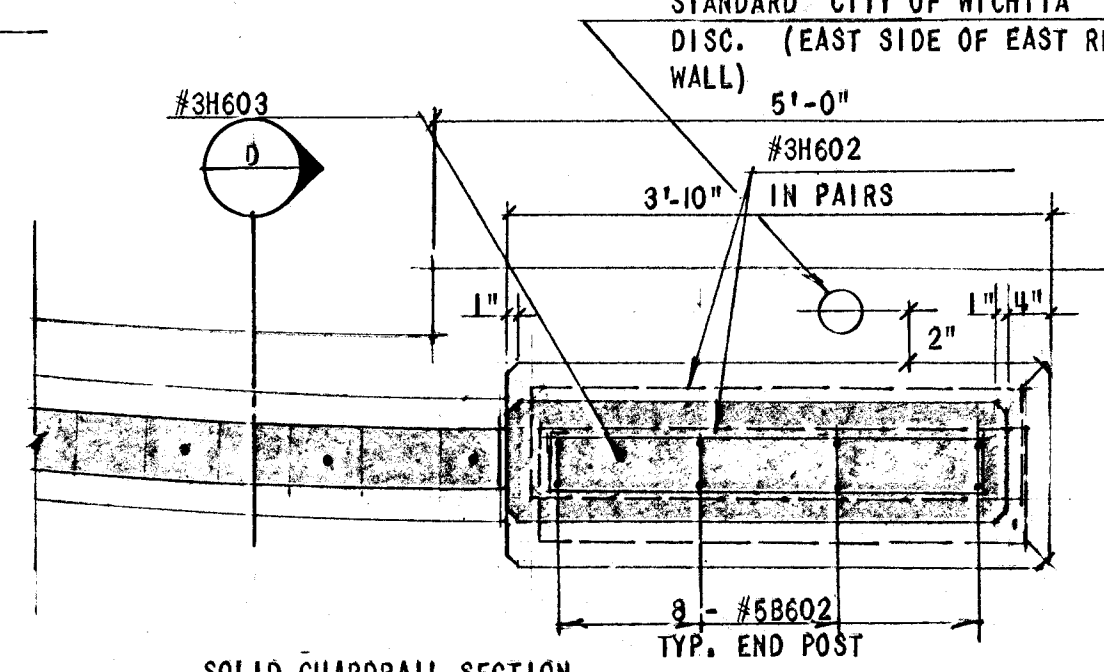

SOLID GUARDRAIL SECTION - TYP. OF 2 SECTIONS AT END OF GUARDRAIL

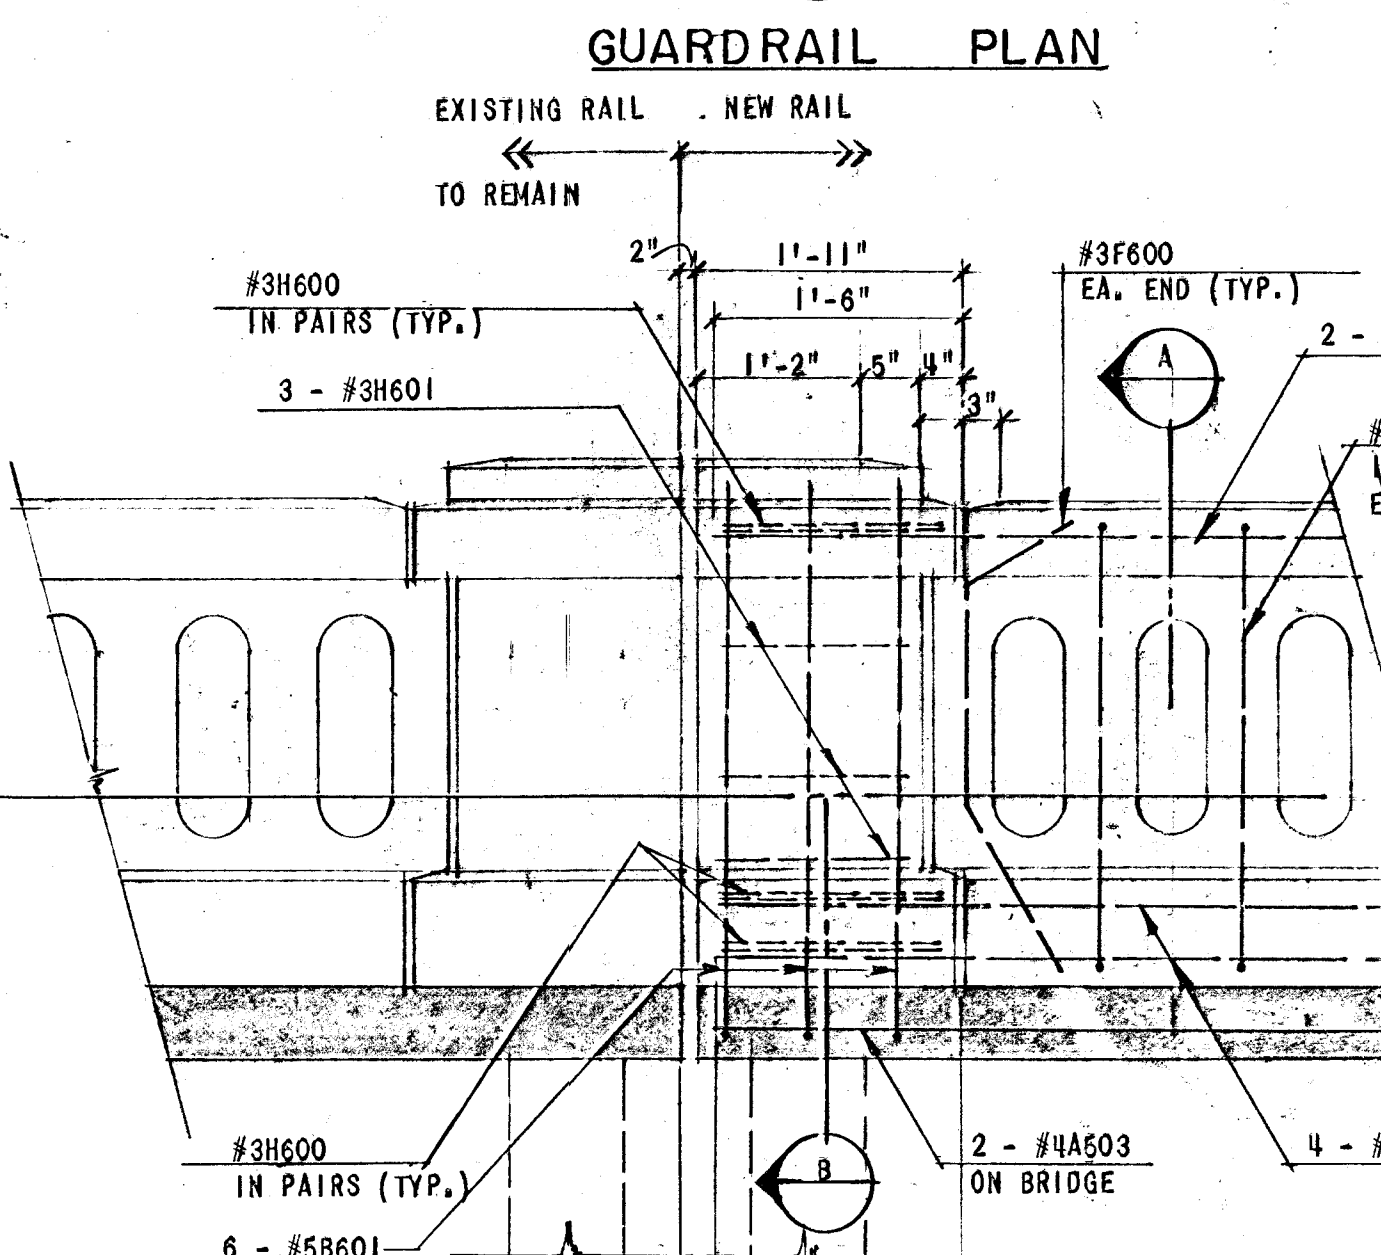



GUARDRAIL ELEVATION

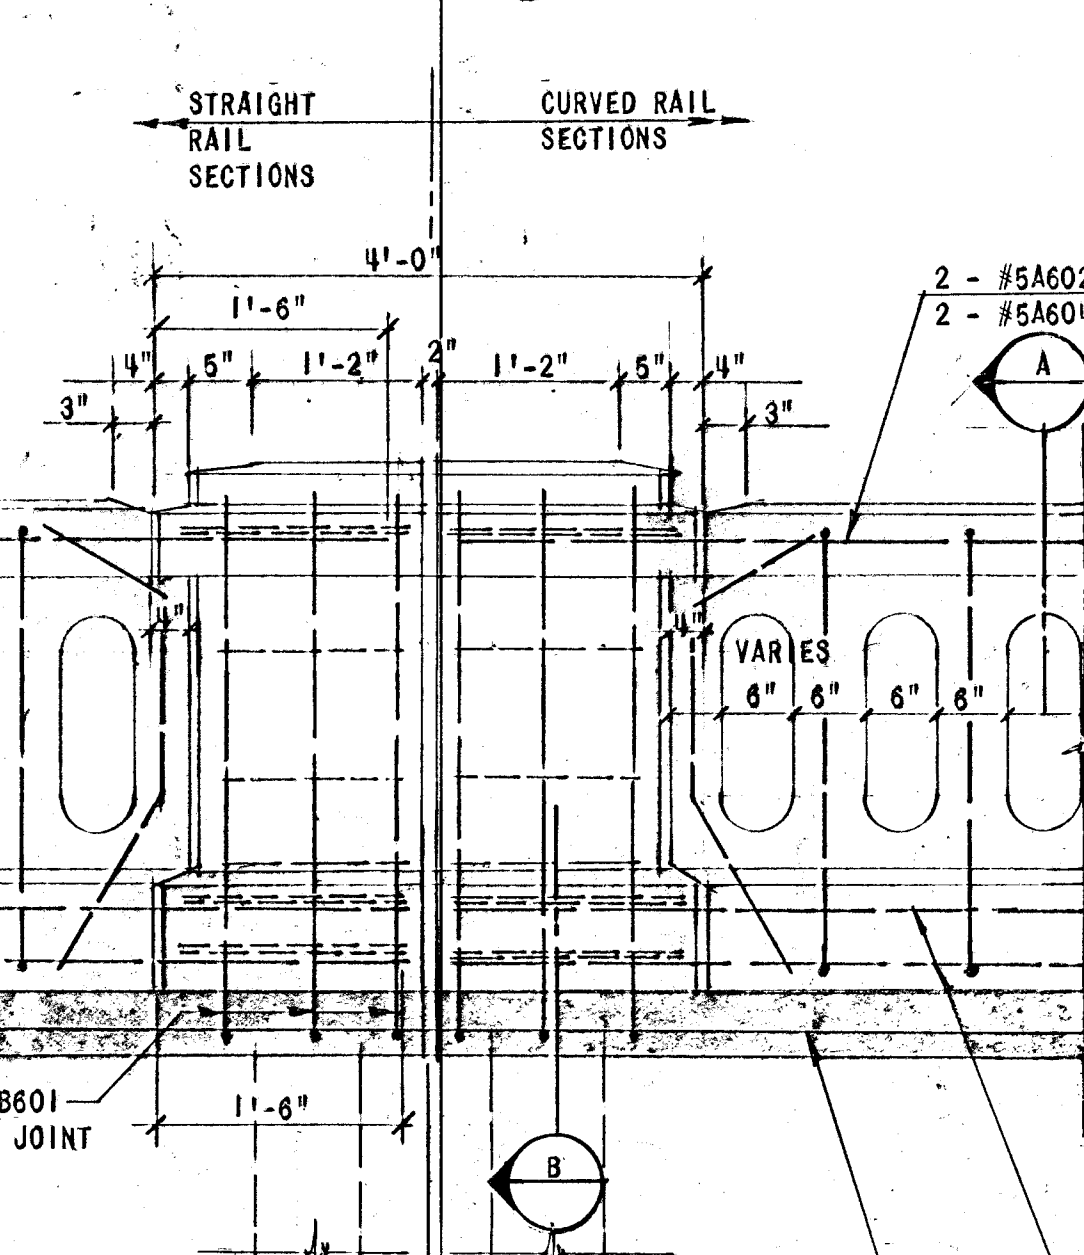

BRIDGE AREA 34'-3 1/4" 5 PANELS W/ 4 INTERIOR POSTS SEE SHEET 16 FOR LAYOUT

CURVED WALL SEE SHEET 21 FOR LAYOUT

NOTE: CONTRACTOR HAS OPTION TO PRECAST OR POUR IN PLACE GUARDRAIL SECTIONS BETWEEN POSTS. SEE GENERAL NOTES.

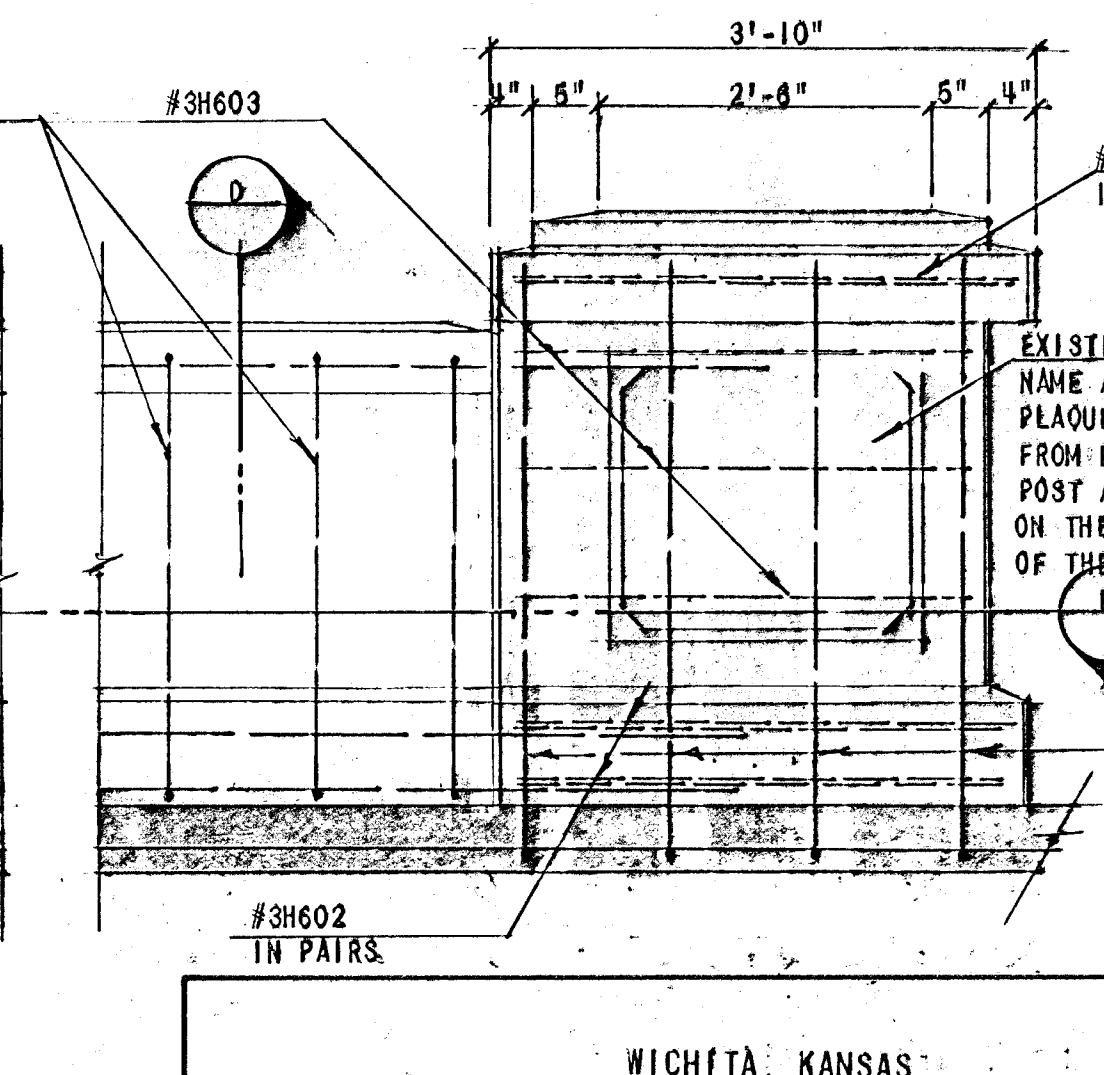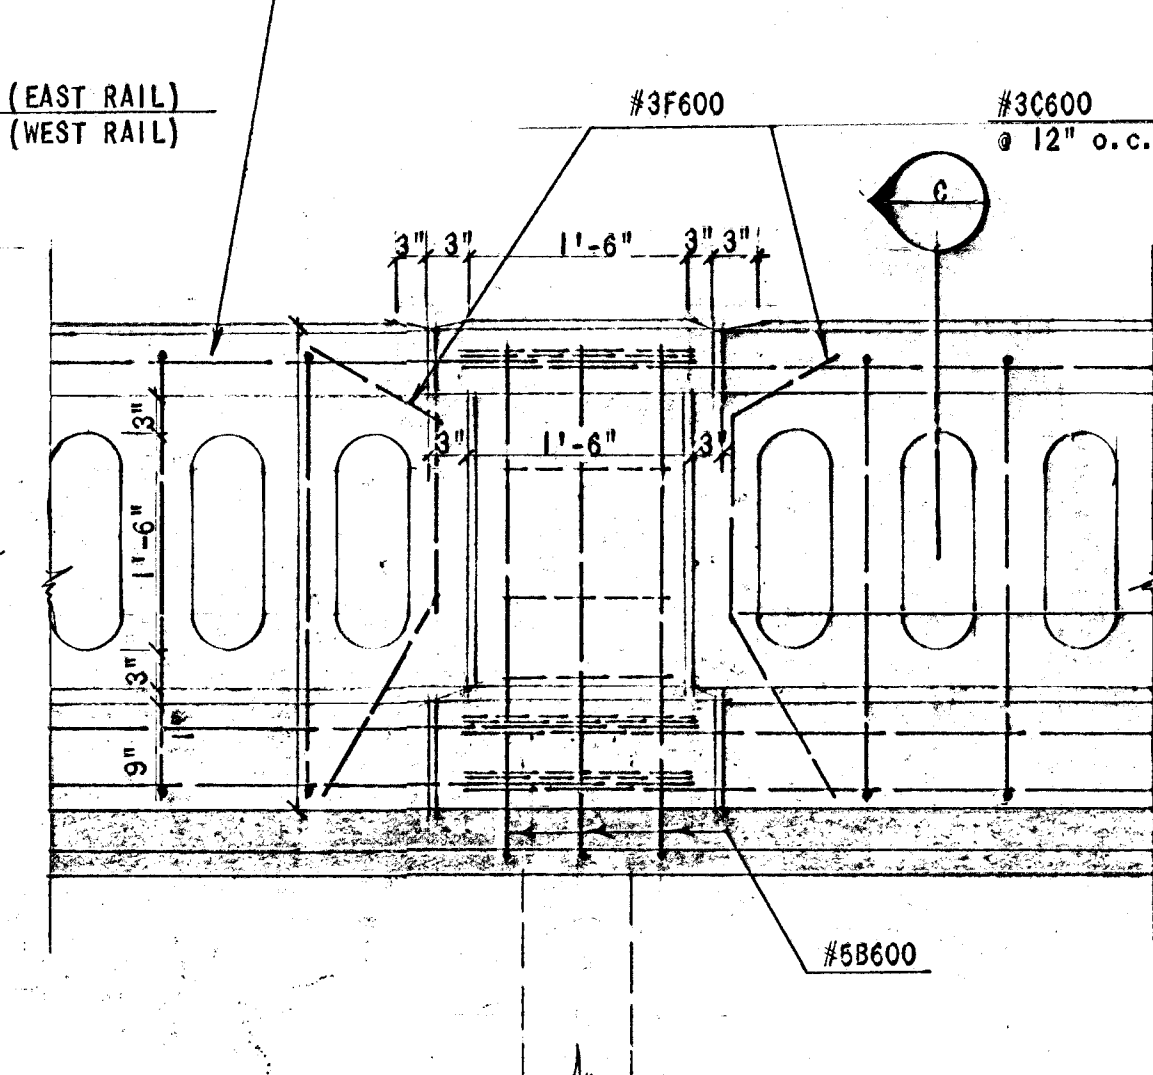

EXISTING BRIDGE NAME AND DATE PLAQUE - REMOVE FROM EXISTING EXP. POST AND REINSTALL ON THE STREET SIDE OF THE EAST WALL.

WICHITA, KANSAS

McLEAN AT SENeca INTERSECTION IMPROVEMENTS

GUARDRAIL SECTIONS AND ELEVATIONS

CITY OF WICHITA PROJECT NO. 472-76-245-81199-000-001		DESIGN GWE/GWJ	DRAWN GWF	DATE: OCT. 1983
WILSON & COMPANY ENGINEERS & ARCHITECTS WICHITA — KANSAS				FILE NO. 82-324A
				SHEET NO. 22 OF 37