


F H W A REGION NO.	STATE	PROJECT NO.	FISCAL YEAR	SHEET NO.	TOTAL SHEETS
		*	19 83	34	37

FINAL SURVEY	SURVEYED.		BY		DATE
NOTE BOOK	PLOTTED				
	TEMPLATE				
	AREAS				
NO _____	AREAS CHECKED				

ORIGINAL					
SURVEY	SURVEYED			BY	DATE
NOTE BOOK	PLOTTED				
NO.	TEMPLATE				
	AREAS				
	AREAS CHECKED				

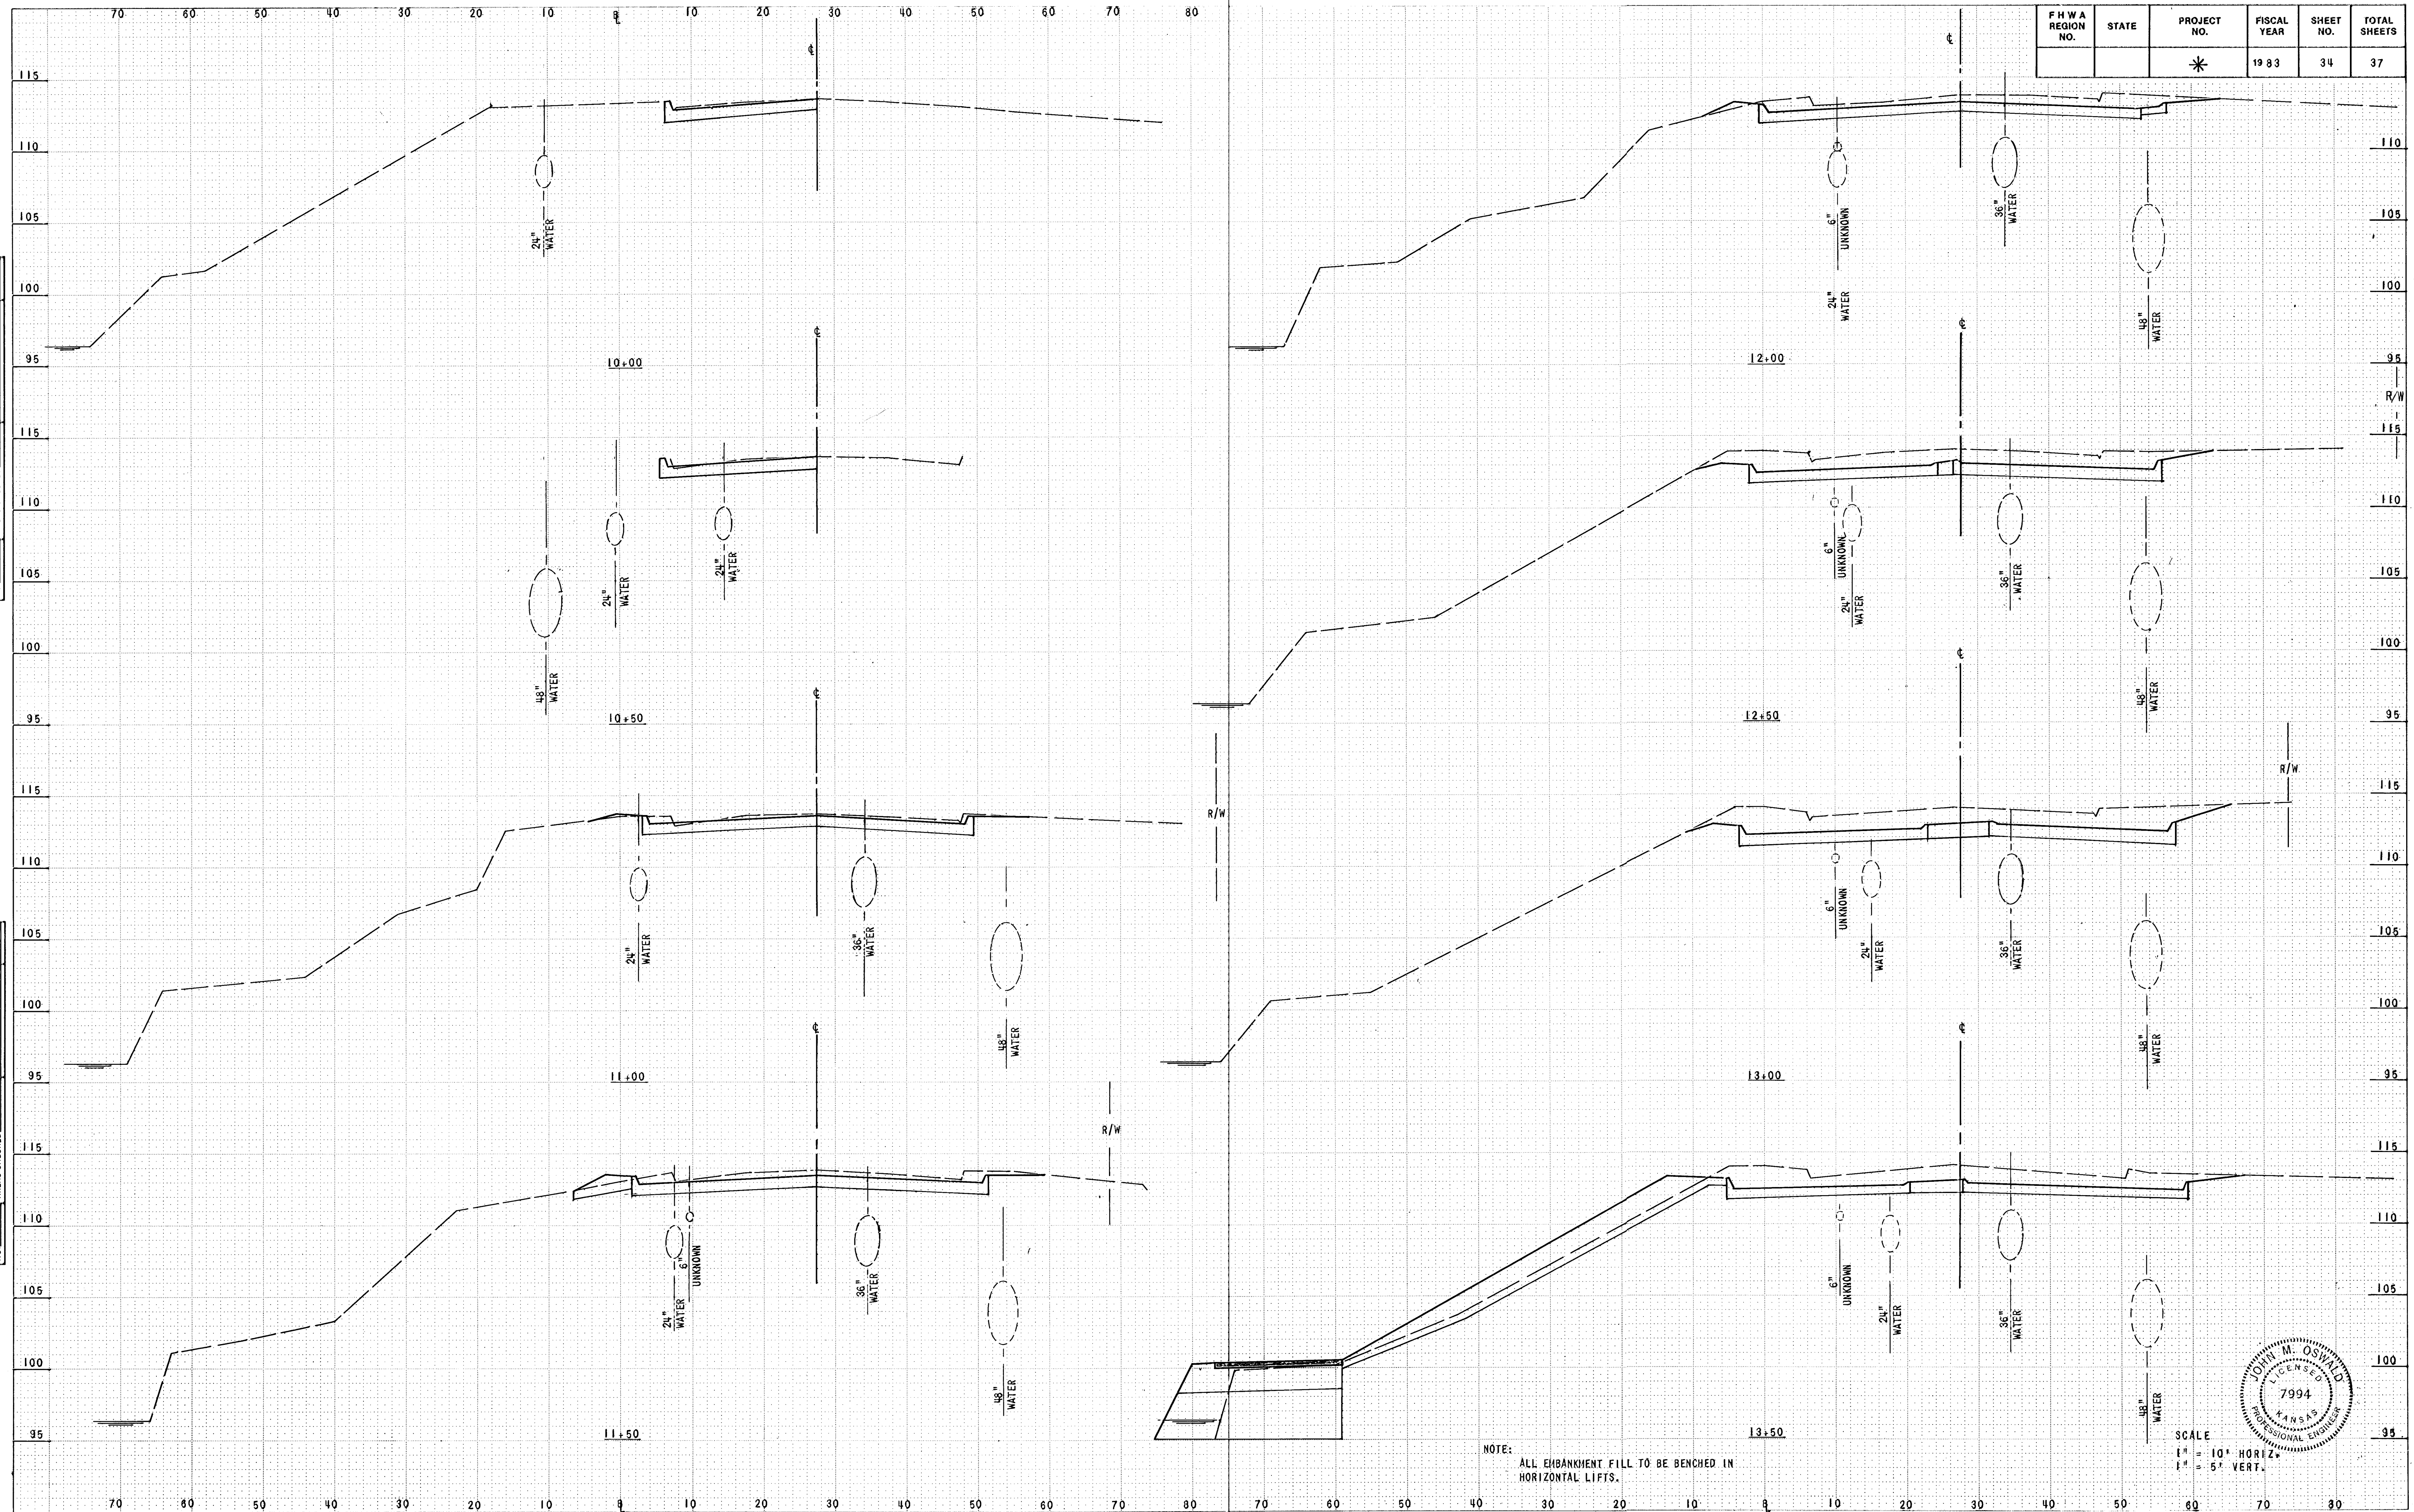

NOTE: ALL EMBANKMENT FILL TO BE BENCHED IN HORIZONTAL LIFTS.

SCALE
1" = 10' HORIZ.
1" = 5' VERT.

