
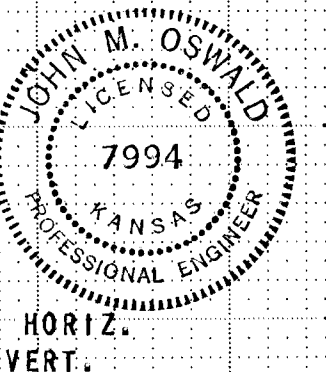


FHWA REGION NO.	STATE	PROJECT NO.	FISCAL YEAR	SHEET NO.	TOTAL SHEETS
		*	1983	35	37

FINAL SURVEY NO.	DATE	BY	SURVEYED PLOTTED AREA CHECKED

ORIGINAL SURVEY NO.	DATE	BY	SURVEYED PLOTTED AREA CHECKED

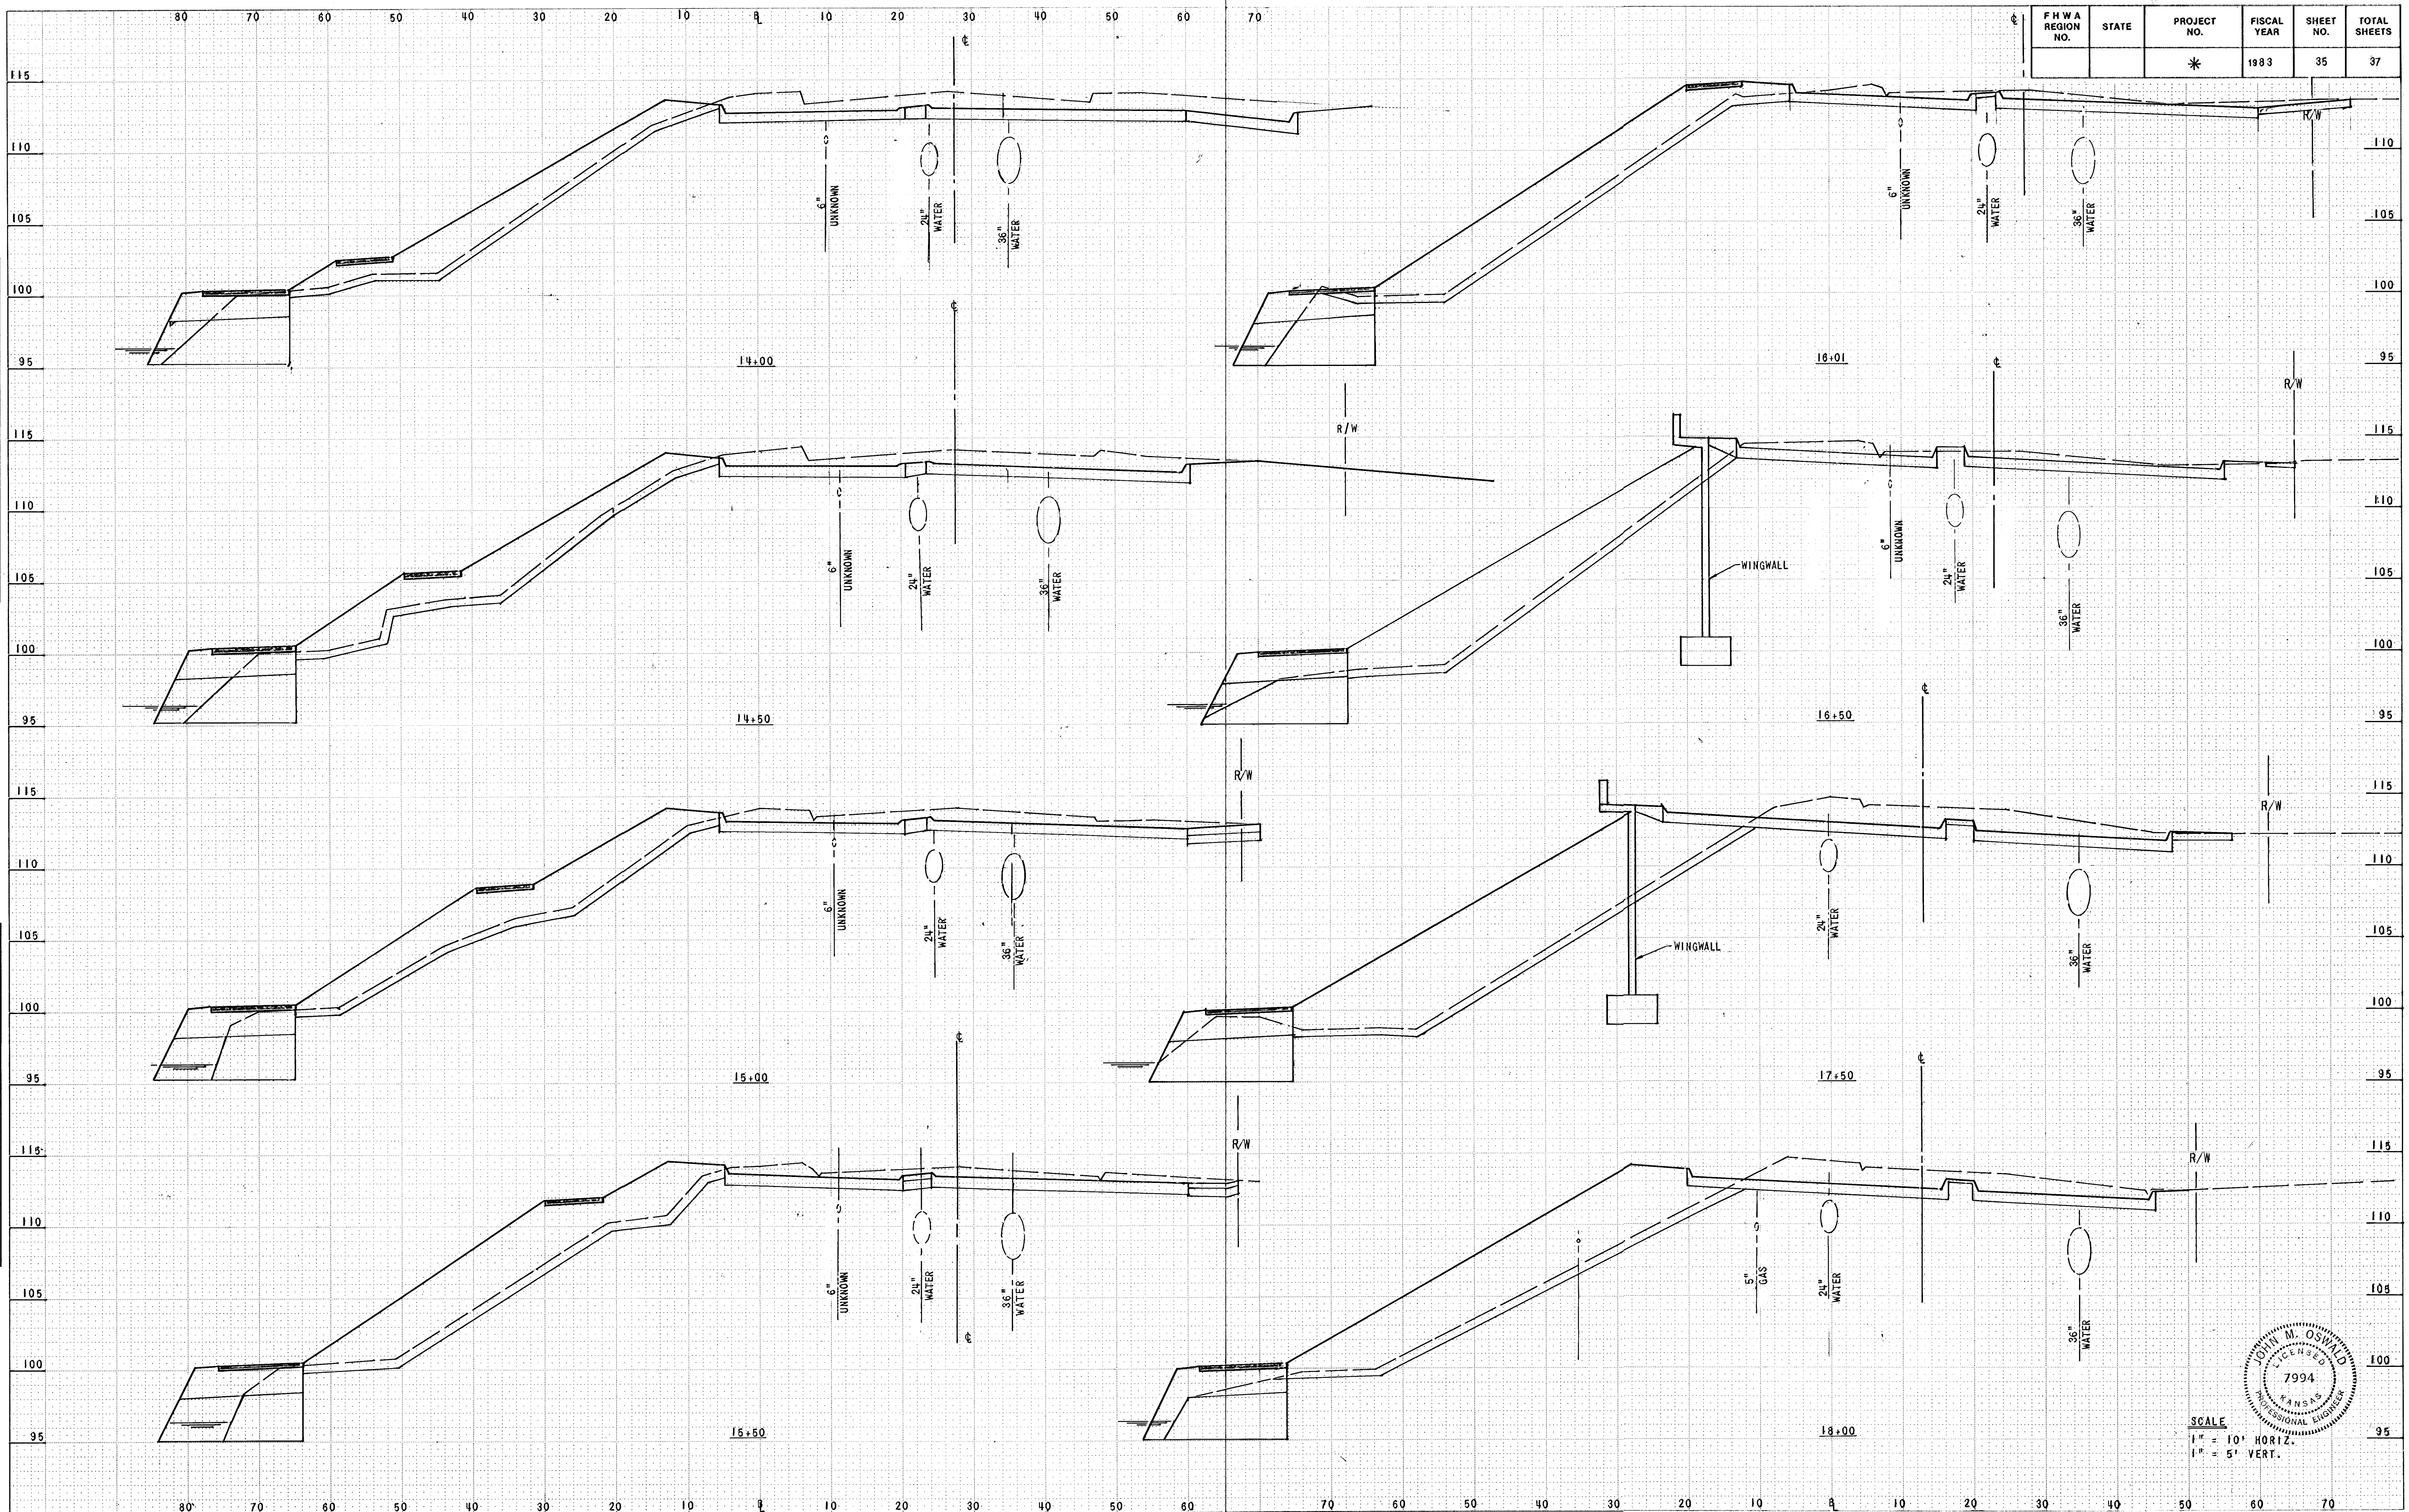

SCALE
1" = 10' HORIZ.
1" = 5' VERT.