



| F H W A REGION NO. | STATE | PROJECT NO. | FISCAL YEAR | SHEET NO. | TOTAL SHEETS |
|--------------------|-------|-------------|-------------|-----------|--------------|
| | | * | 1983 | 37 | 37 |

| FINAL SURVEY | DATE |
|---------------|------|
| SURVEYED | |
| PLOTTED | |
| TEMPLATE | |
| NOISE BOOK | |
| AREAS CHECKED | |

| ORIGINAL SURVEY | DATE |
|-----------------|------|
| SURVEYED | |
| PLOTTED | |
| TEMPLATE | |
| NOISE BOOK | |
| AREAS CHECKED | |

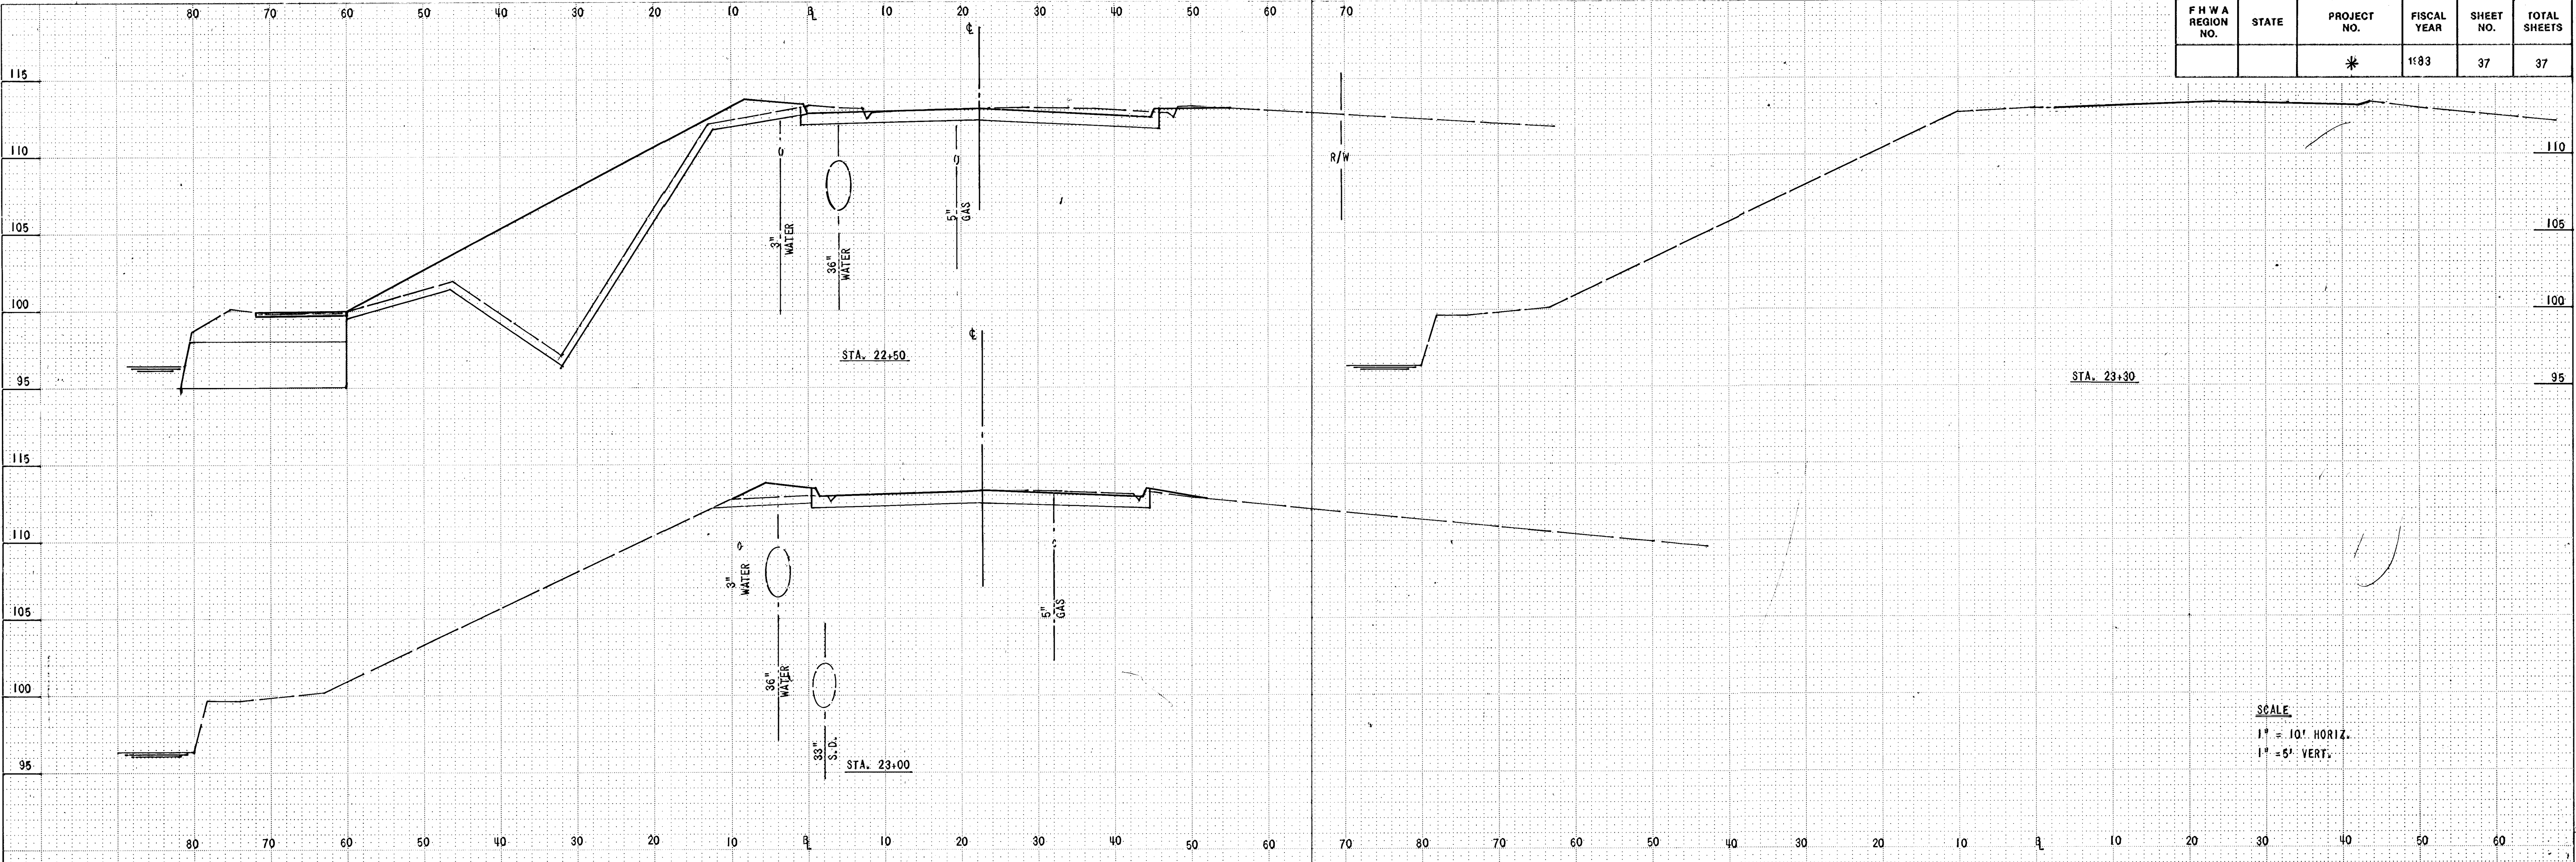

SCALE
1" = 10' HORIZ.
1" = 5' VERT.

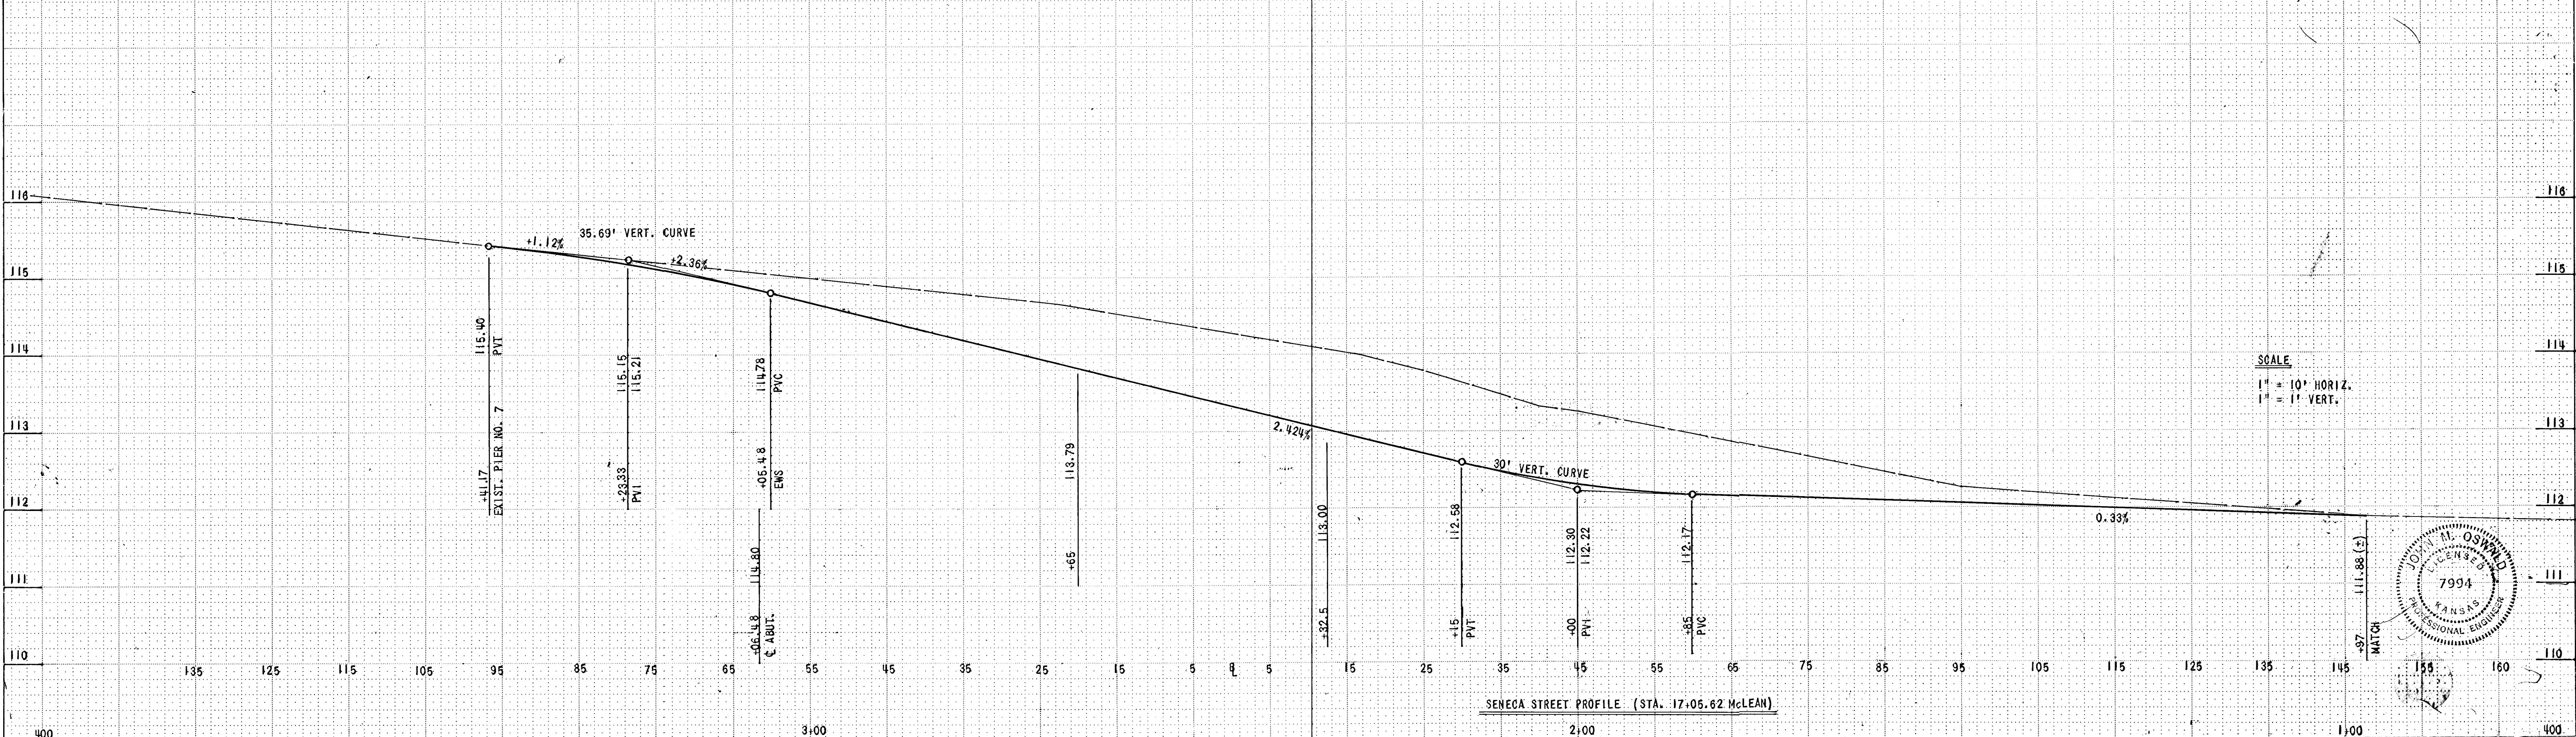

SCALE
1" = 10' HORIZ.
1" = 1' VERT.

SENECA STREET PROFILE (STA. 17+05.62 McLEAN)

