


21ST N. FROM MAIZE TO TYLER

SCALE 1" = 100'

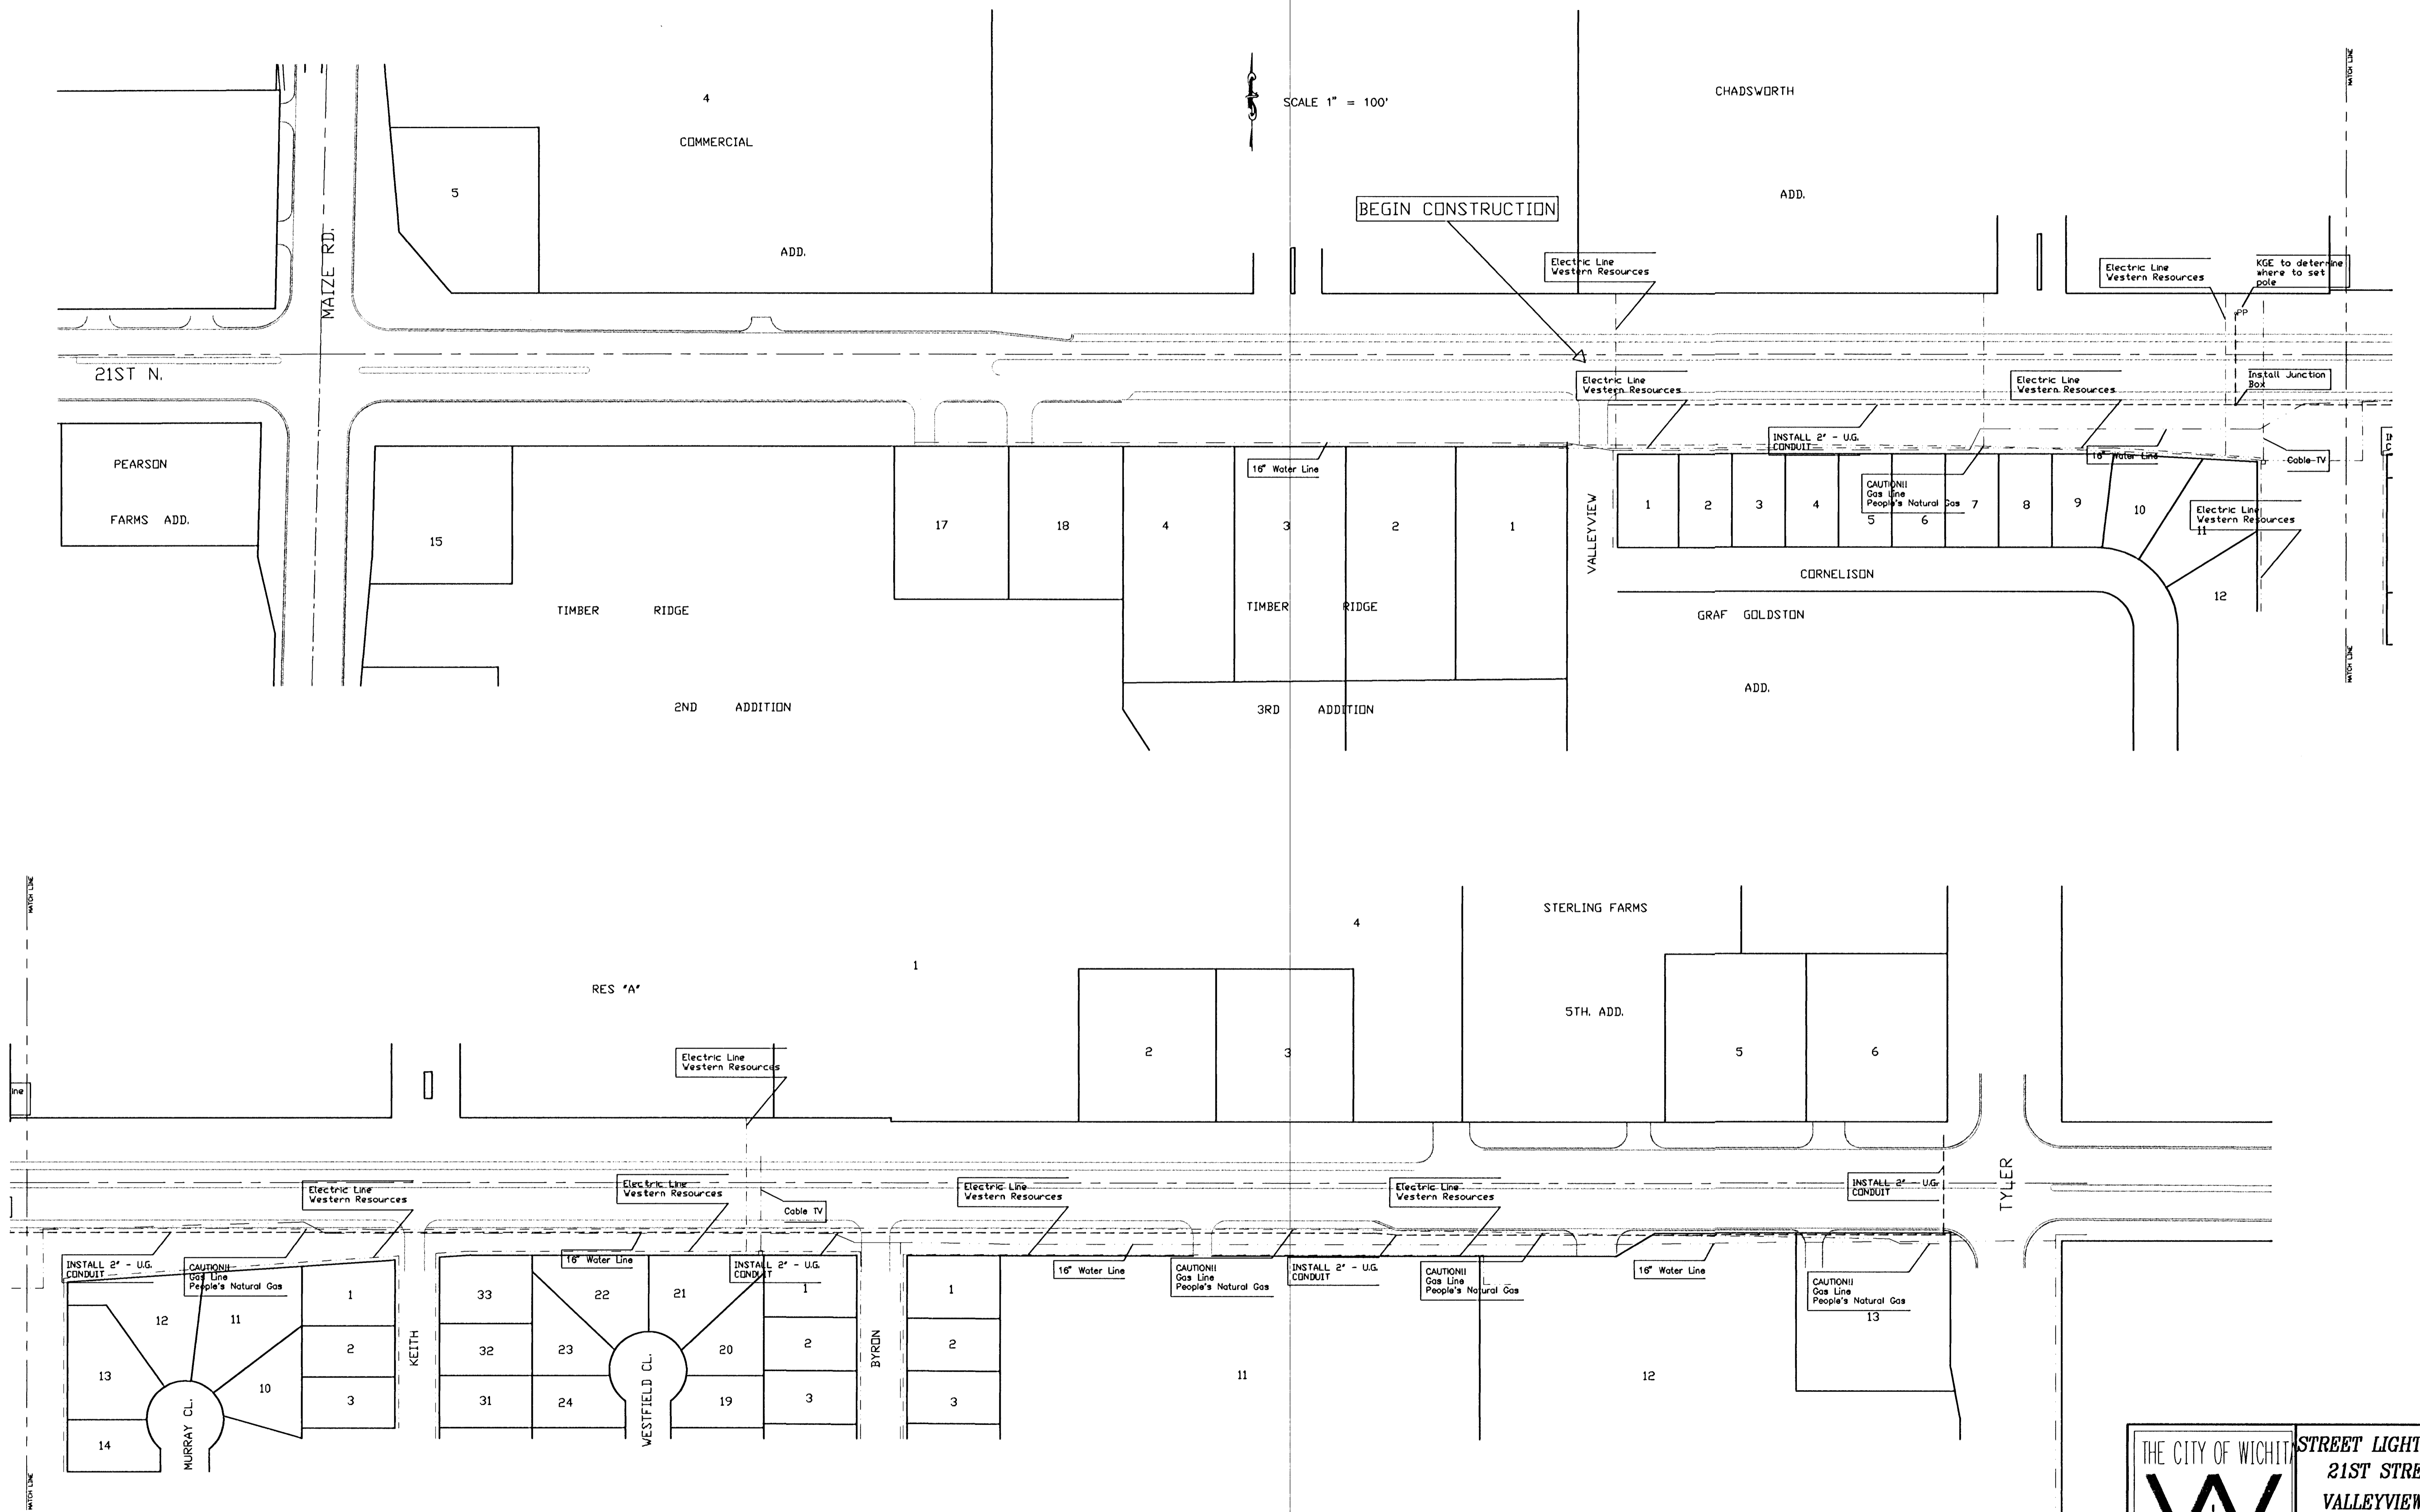

<p>THE CITY OF WICHITA CITY ENGINEER'S OFFICE CITY HALL - SEVENTH FLOOR 450 NORTH MAIN STREET WICHITA, KANSAS 67202 (316) 268-4501 (316) 268-1114 FAX</p>	STREET LIGHTING CONDUIT	
	21ST STREET NORTH	
	VALLEYVIEW TO RIDGE	
	M. E. LINDEBAK P.E. - CITY ENGINEER	
PROJECT NUMBER	472-82749	INDEX CODE
		131359
DATE	JULY 96	SHEET 2 OF 4