



# 21ST N. FROM TYLER TO RIDGE

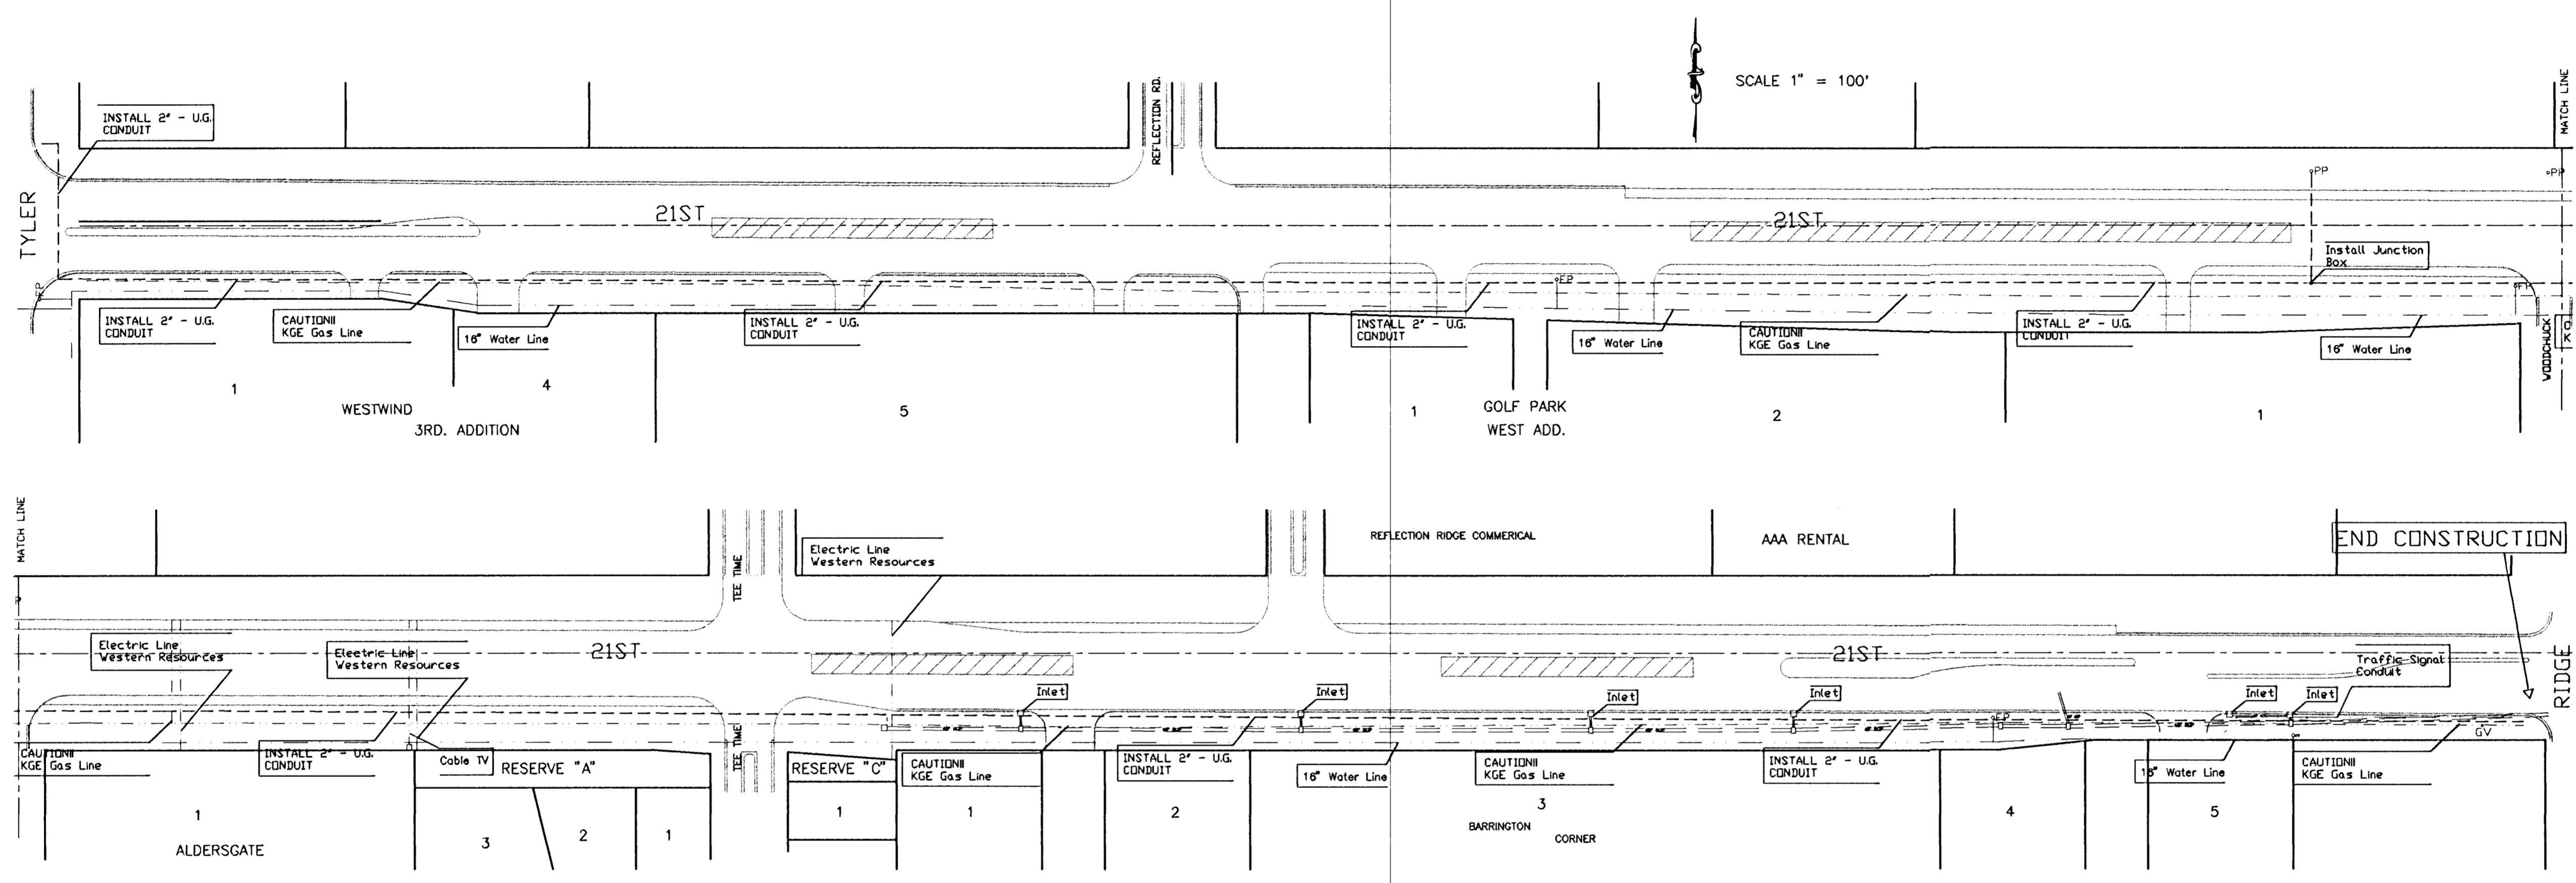

SCALE 1" = 100'

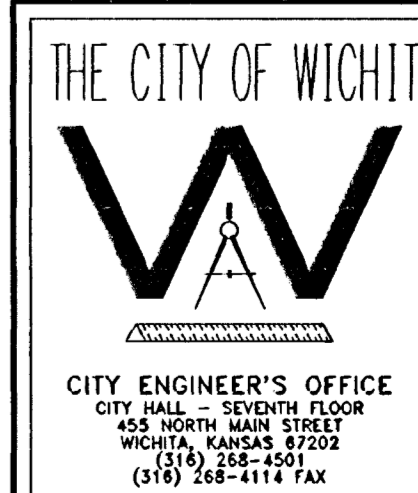

**STREET LIGHTING CONDUIT**  
**21ST STREET NORTH**  
**VALLEYVIEW TO RIDGE**

M. E. LINDEBAK P.E. - CITY ENGINEER

PROJECT NUMBER	INDEX CODE
472-82749	131359

DATE	SHEET 3 OF 4
JULY 96	

CITY ENGINEER'S OFFICE  
 CITY HALL - SEVENTH FLOOR  
 405 NORTH MAIN STREET  
 WICHITA, KANSAS 67202  
 (316) 268-1501  
 (316) 268-4114 FAX