


DRAWING NAME: 36-92005 IND. CTR. PLAN 1
LOCATION: 36-92005 IND. CTR. PLAN 1
CENTER COORDINATES: 36-92005 IND. CTR. PLAN 1
ROTATION ANGLE: 36-92005 IND. CTR. PLAN 1
DATE LAST WORKED ON: 36-92005 IND. CTR. PLAN 1
BY: 36-92005 IND. CTR. PLAN 1
DATE: 36-92005 IND. CTR. PLAN 1

PLAN	BY	DATE
NOTE BOOK PLOTTED		
NO. 1		
ALIGNMENT CHECKED		
RT. OF WAY CHECKED		



REV.	DATE	DESCRIPTION
1		
2		
3		
4		
5		

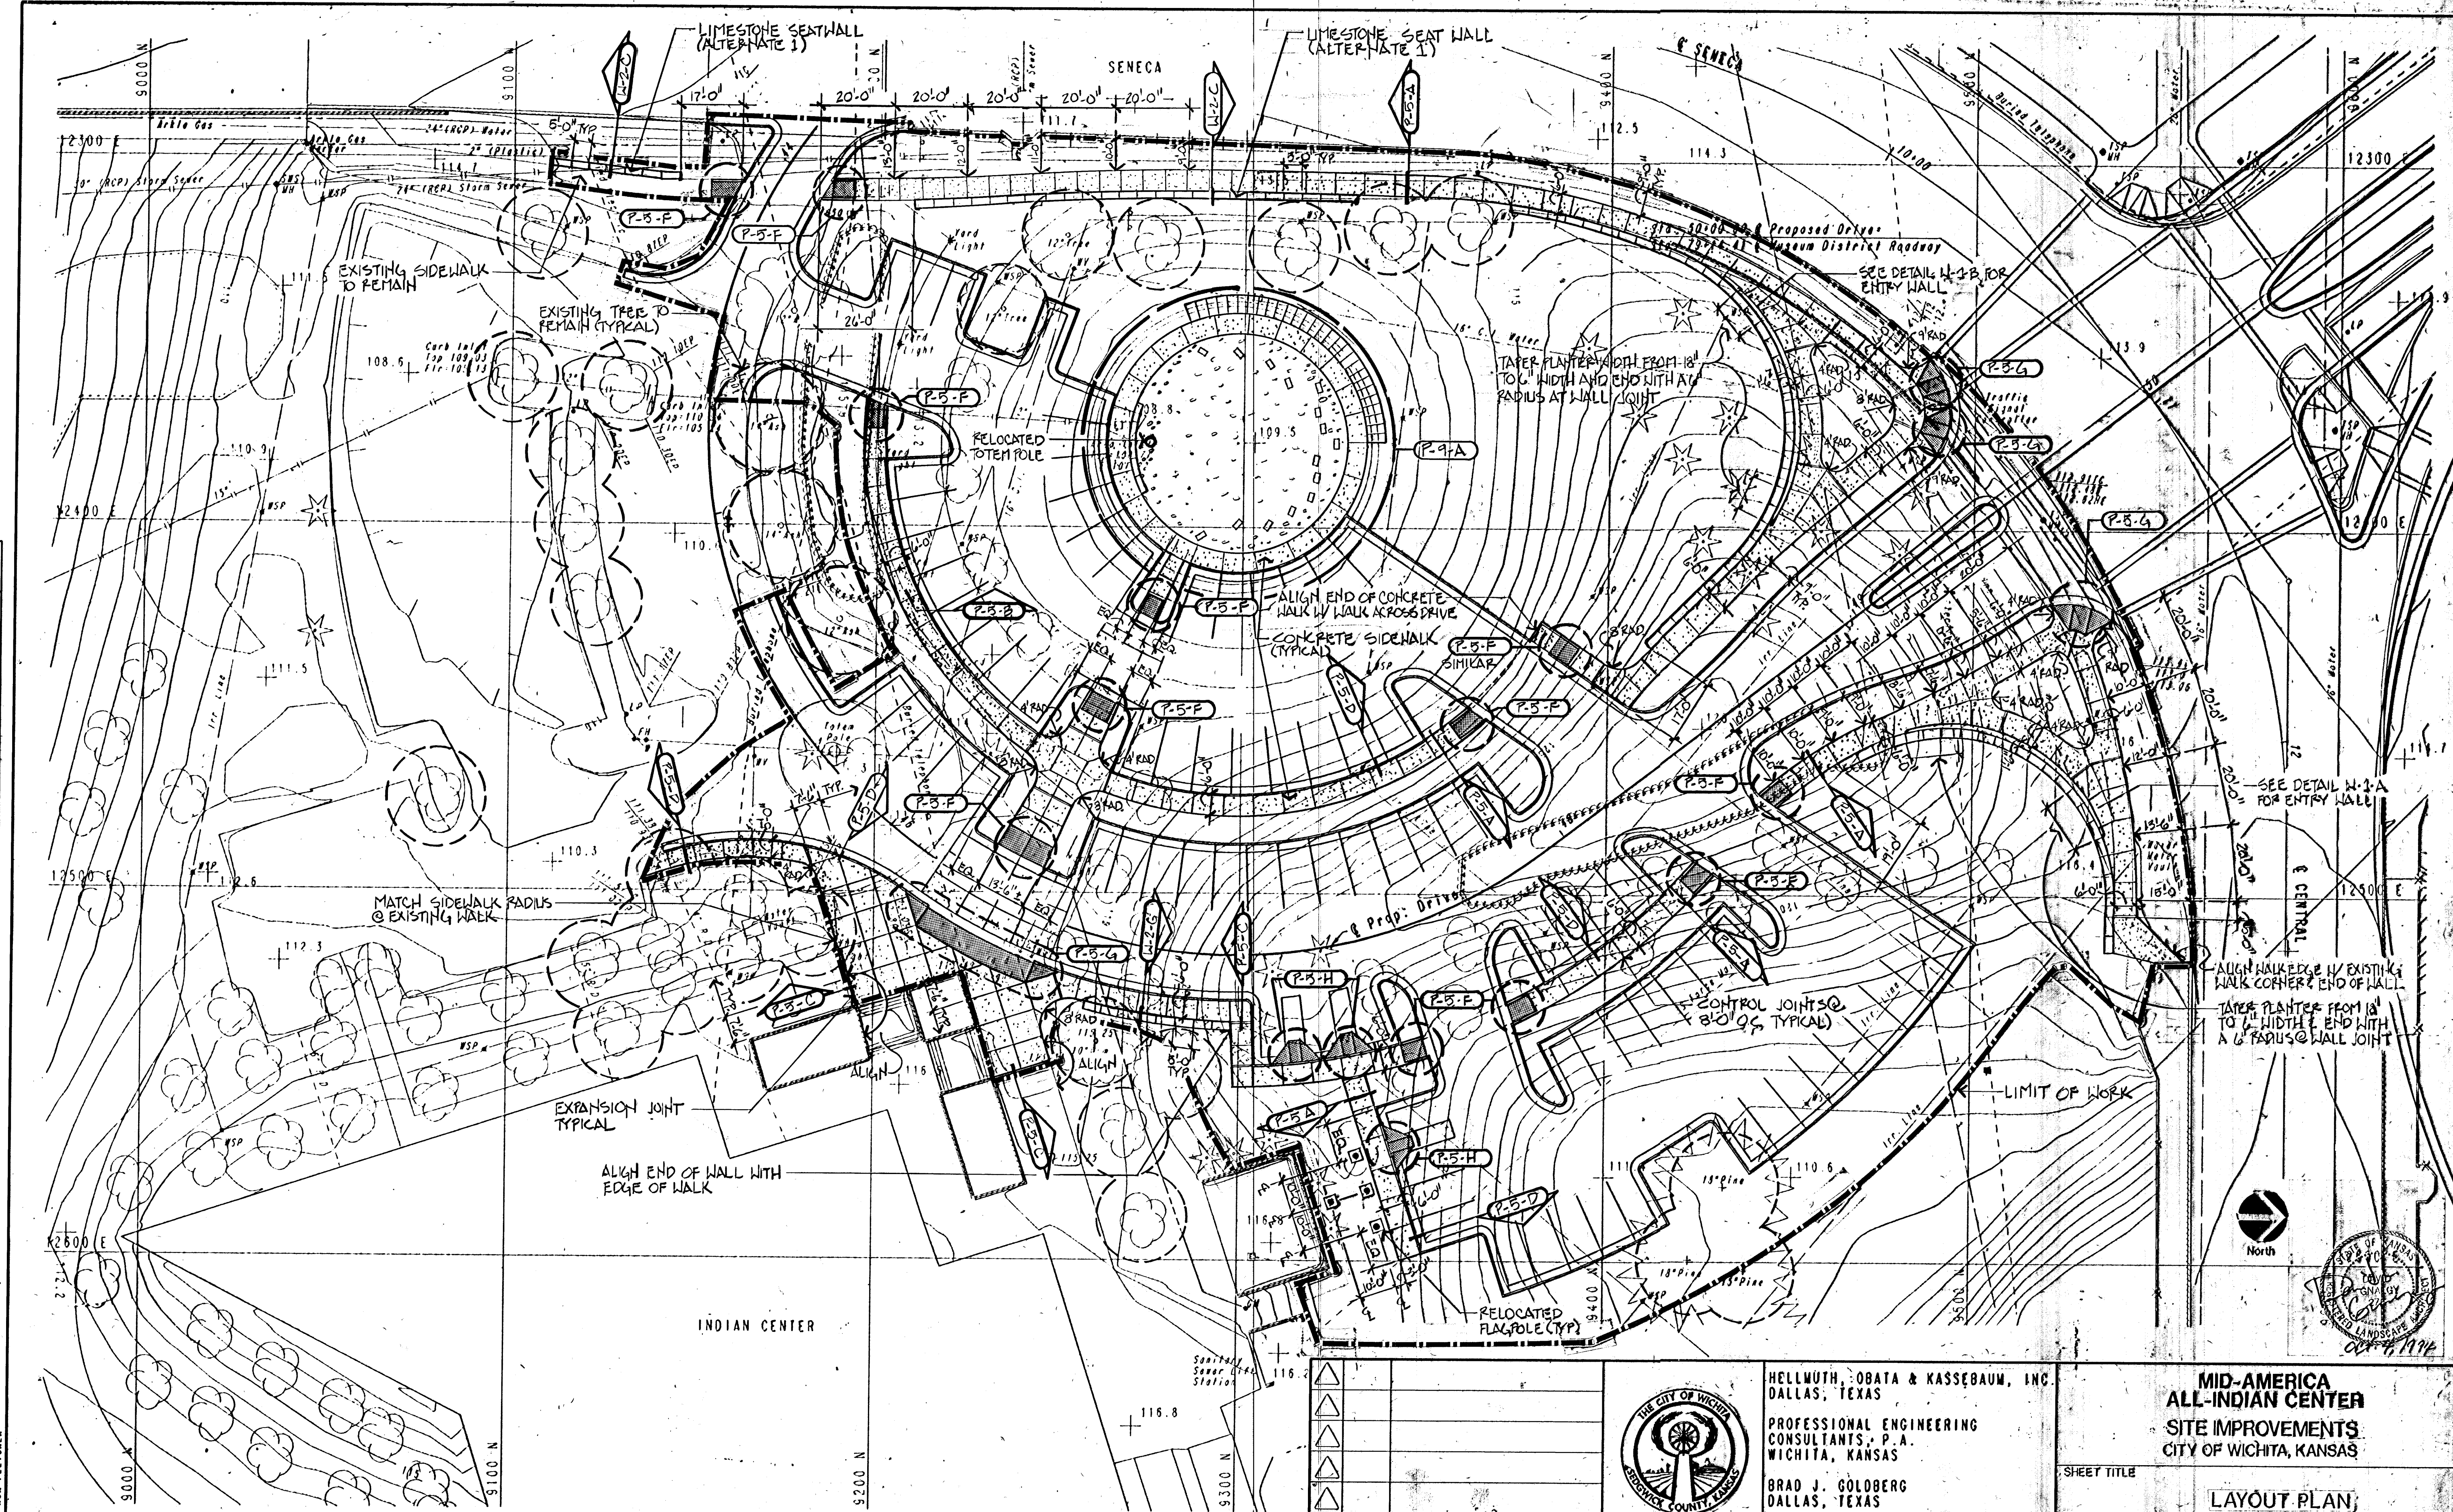

HELLMUTH, OBATA & KASSEBAUM, INC.
DALLAS, TEXAS
PROFESSIONAL ENGINEERING
CONSULTANTS, P.A.
WICHITA, KANSAS
BRAD J. GOLOBERG
DALLAS, TEXAS

MID-AMERICA
ALL-INDIAN CENTER
SITE IMPROVEMENTS
CITY OF WICHITA, KANSAS

SHEET TITLE	LAYOUT PLAN
PROJECT NO.	92-038-122
ISSUE DATE	
SCALE	1" = 20'
SHEET	P-2