
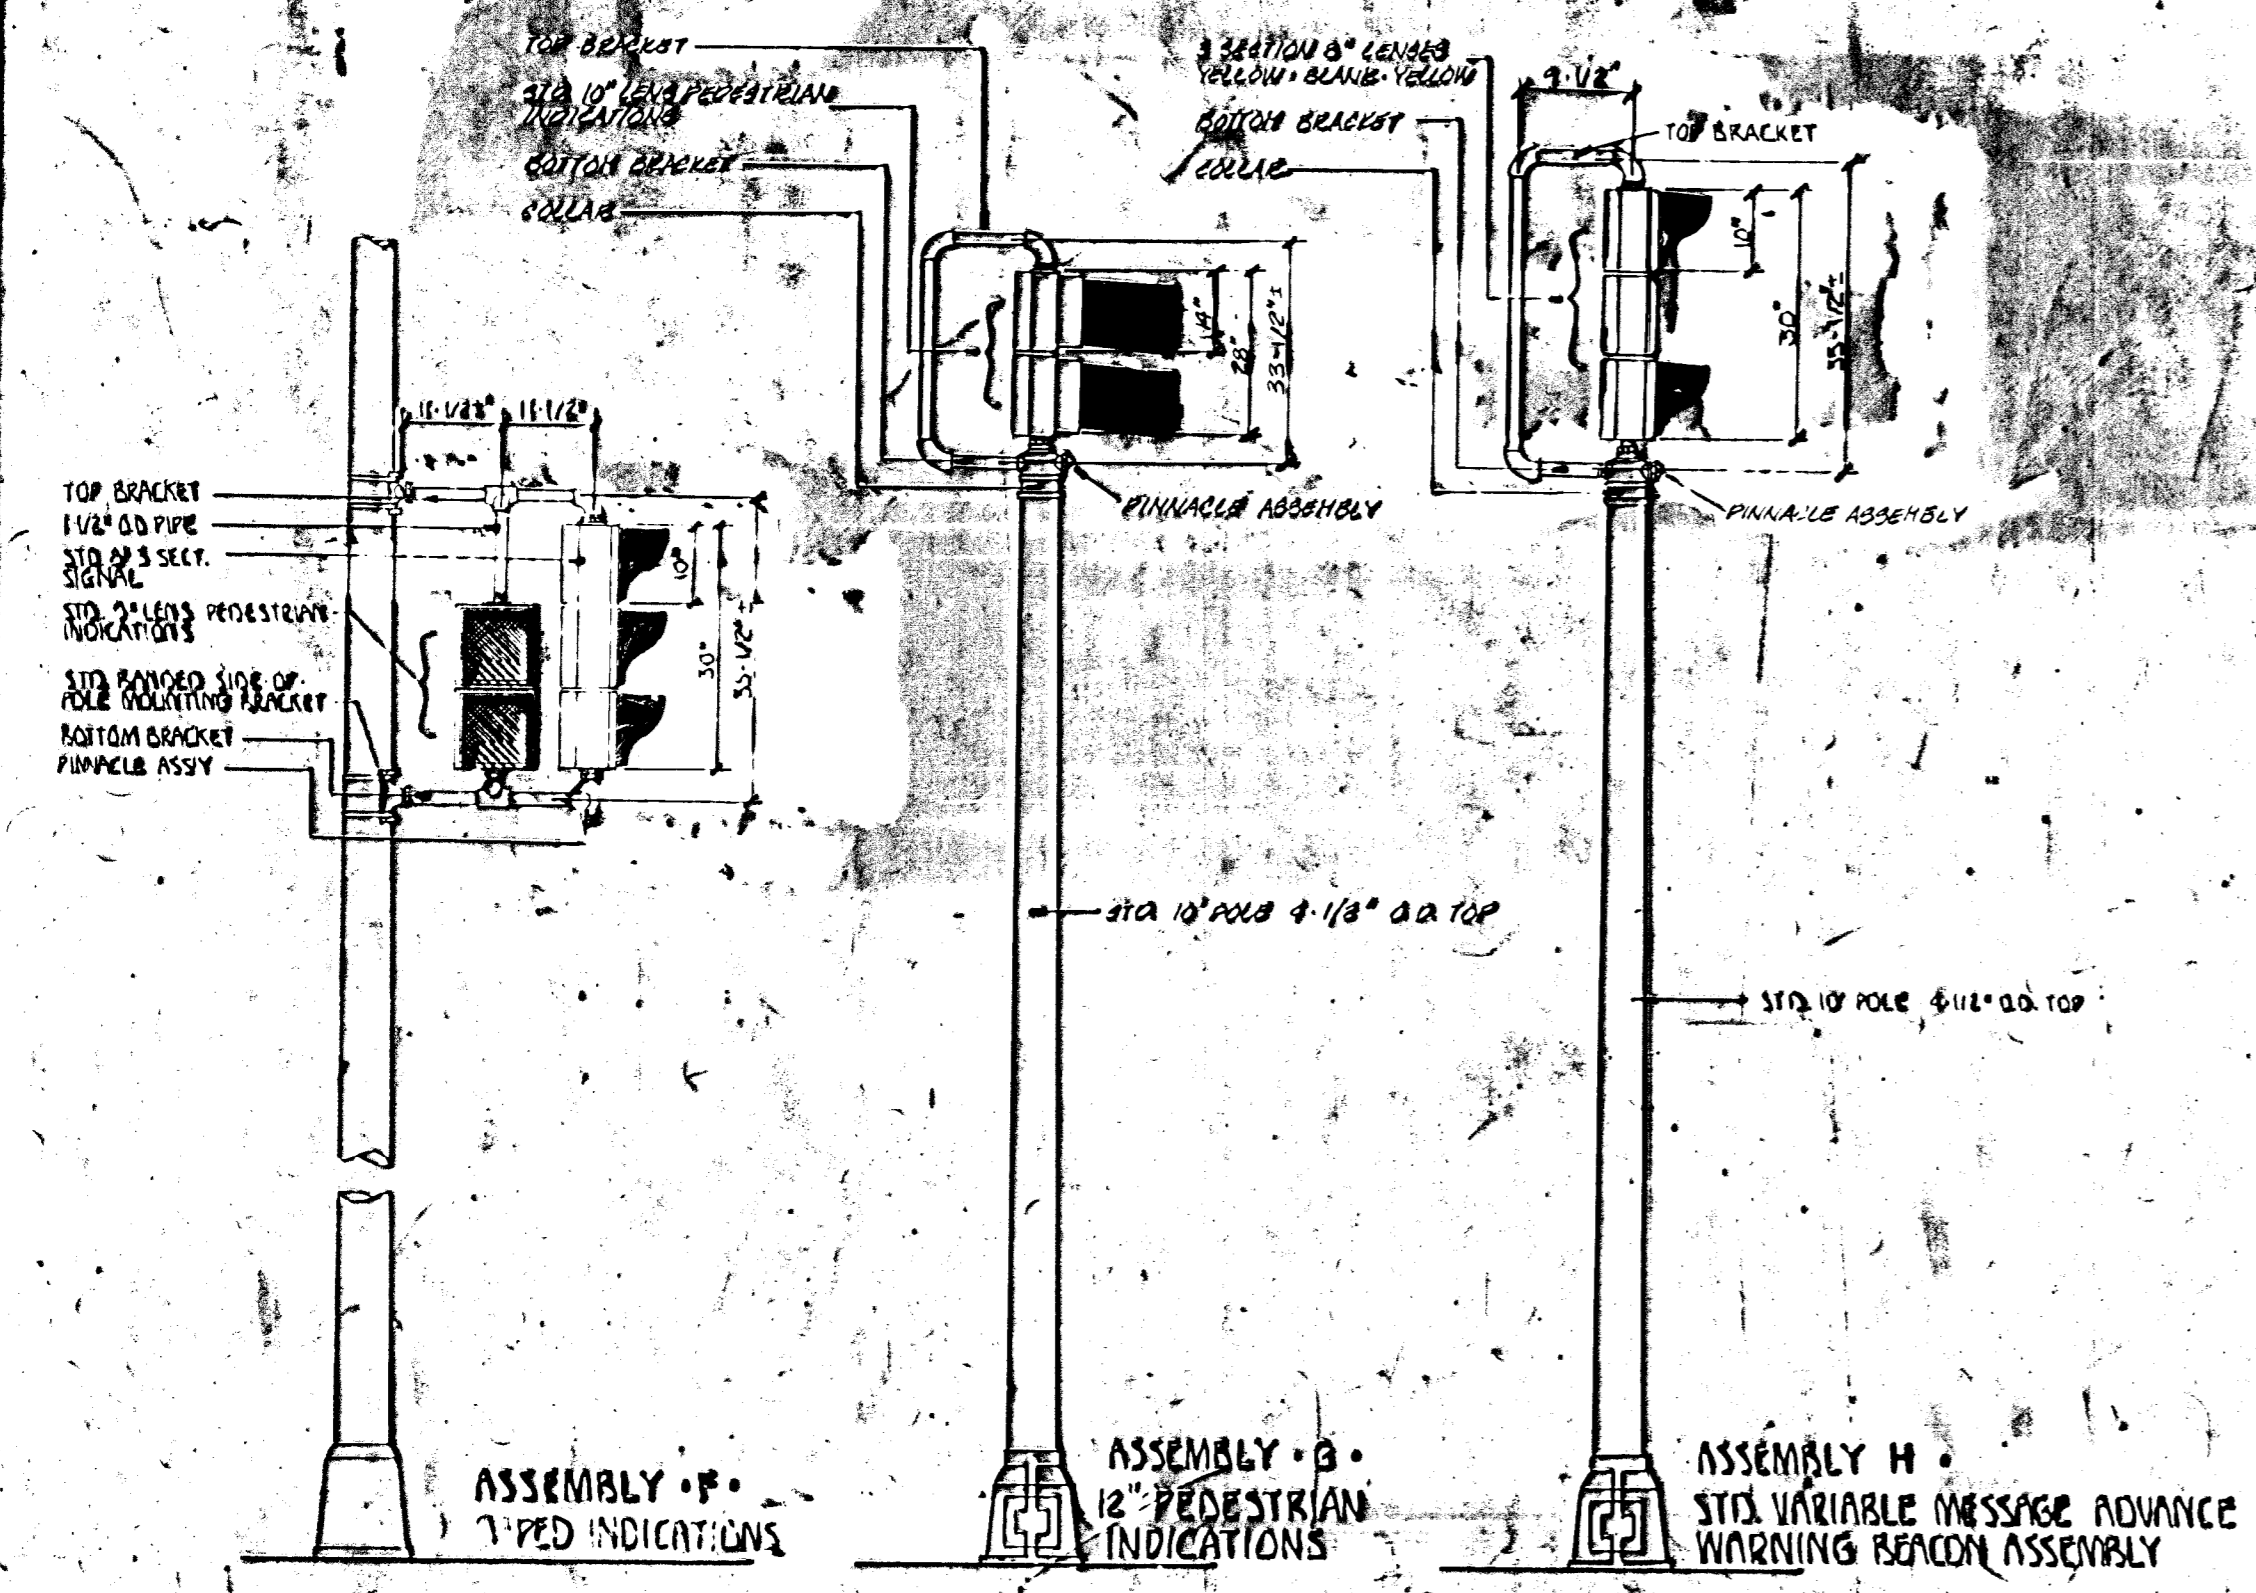


BRACKET DETAILS

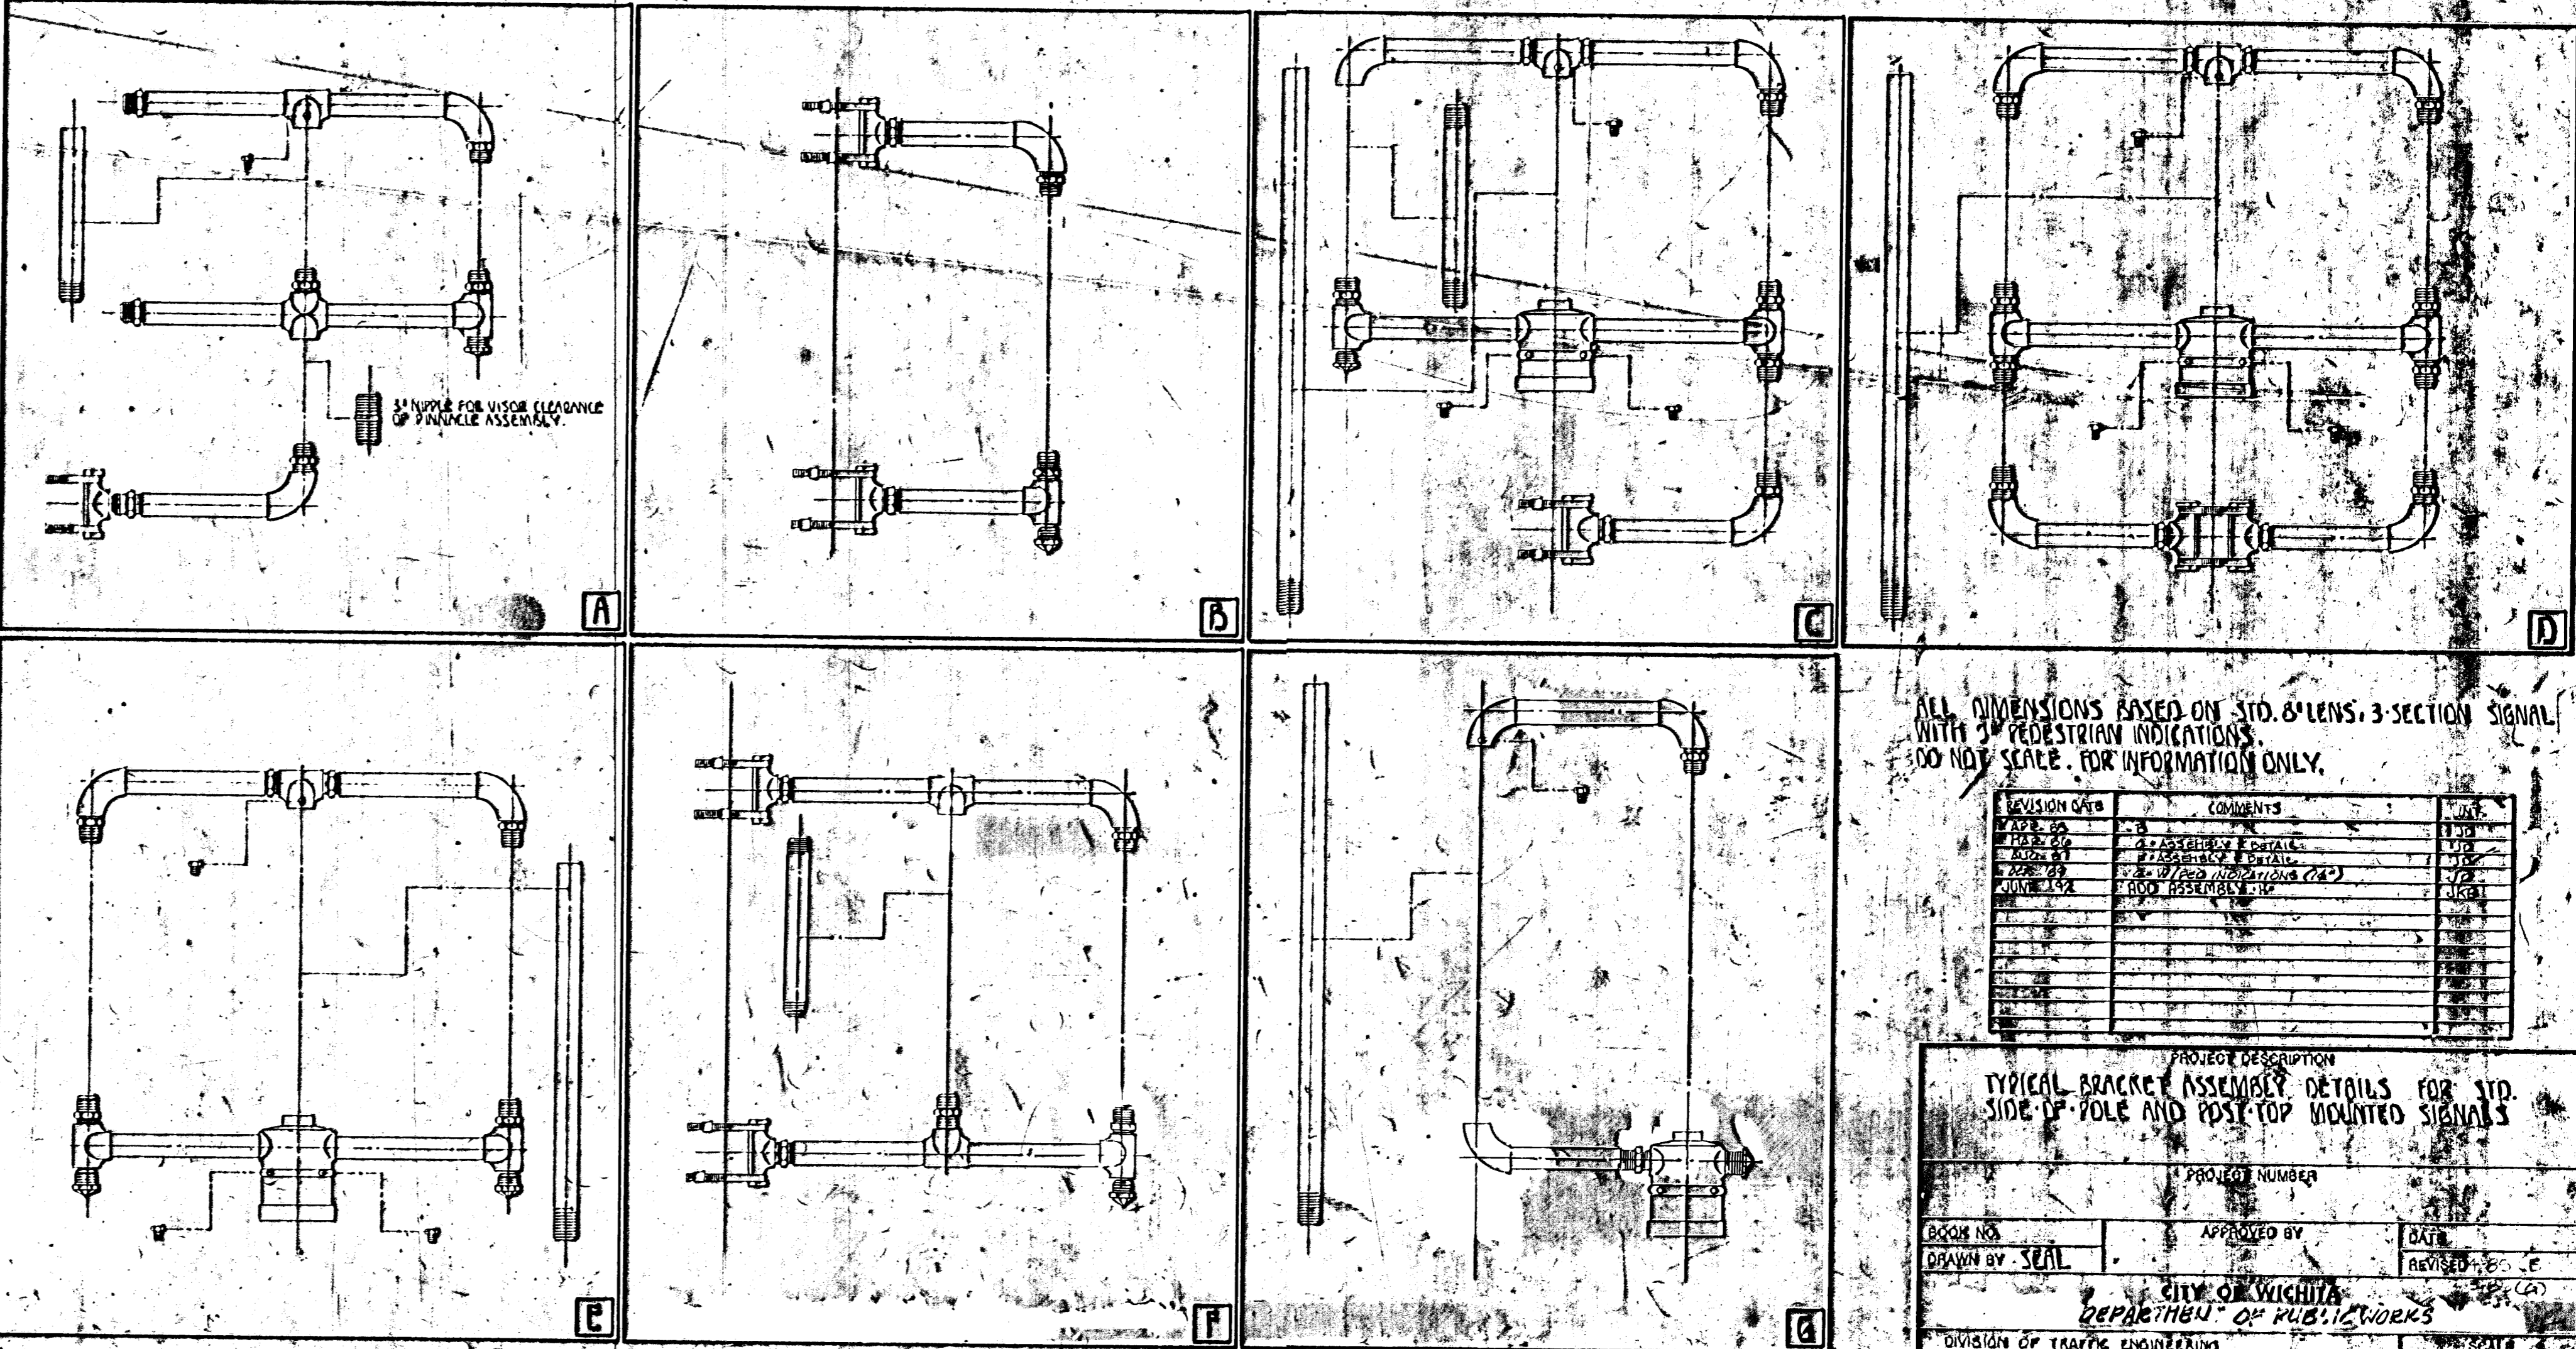

ALL DIMENSIONS BASED ON STD. 8" LENS, 3-SECTION SIGNAL WITH 3 PED. INDICATIONS. DO NOT SCALE. FOR INFORMATION ONLY.

| REVISION | DATE | COMMENTS | BY |
|----------|------|----------|----|
| 1 | | | |
| 2 | | | |
| 3 | | | |
| 4 | | | |
| 5 | | | |
| 6 | | | |
| 7 | | | |
| 8 | | | |
| 9 | | | |
| 10 | | | |

PROJECT DESCRIPTION
TYPICAL BRACKET ASSEMBLY DETAILS FOR STD. SIDE OF POLE AND POST TOP MOUNTED SIGNALS

PROJECT NUMBER

APPROVED BY

DATE

REVISION

DRAWN BY SEAL

CITY OF WICHITA
DEPARTMENT OF PUBLIC WORKS

DIVISION OF TRAFFIC ENGINEERING
W.M. G. WILSON, TRAFFIC ENGINEER

SCALE
NONE