


PLAN	SURVEYED	BY	DATE
NOTE BOOK PLOTTED			
ALIGNMENT CHECKED			
NO.			
RT. OF WAY CHECKED			

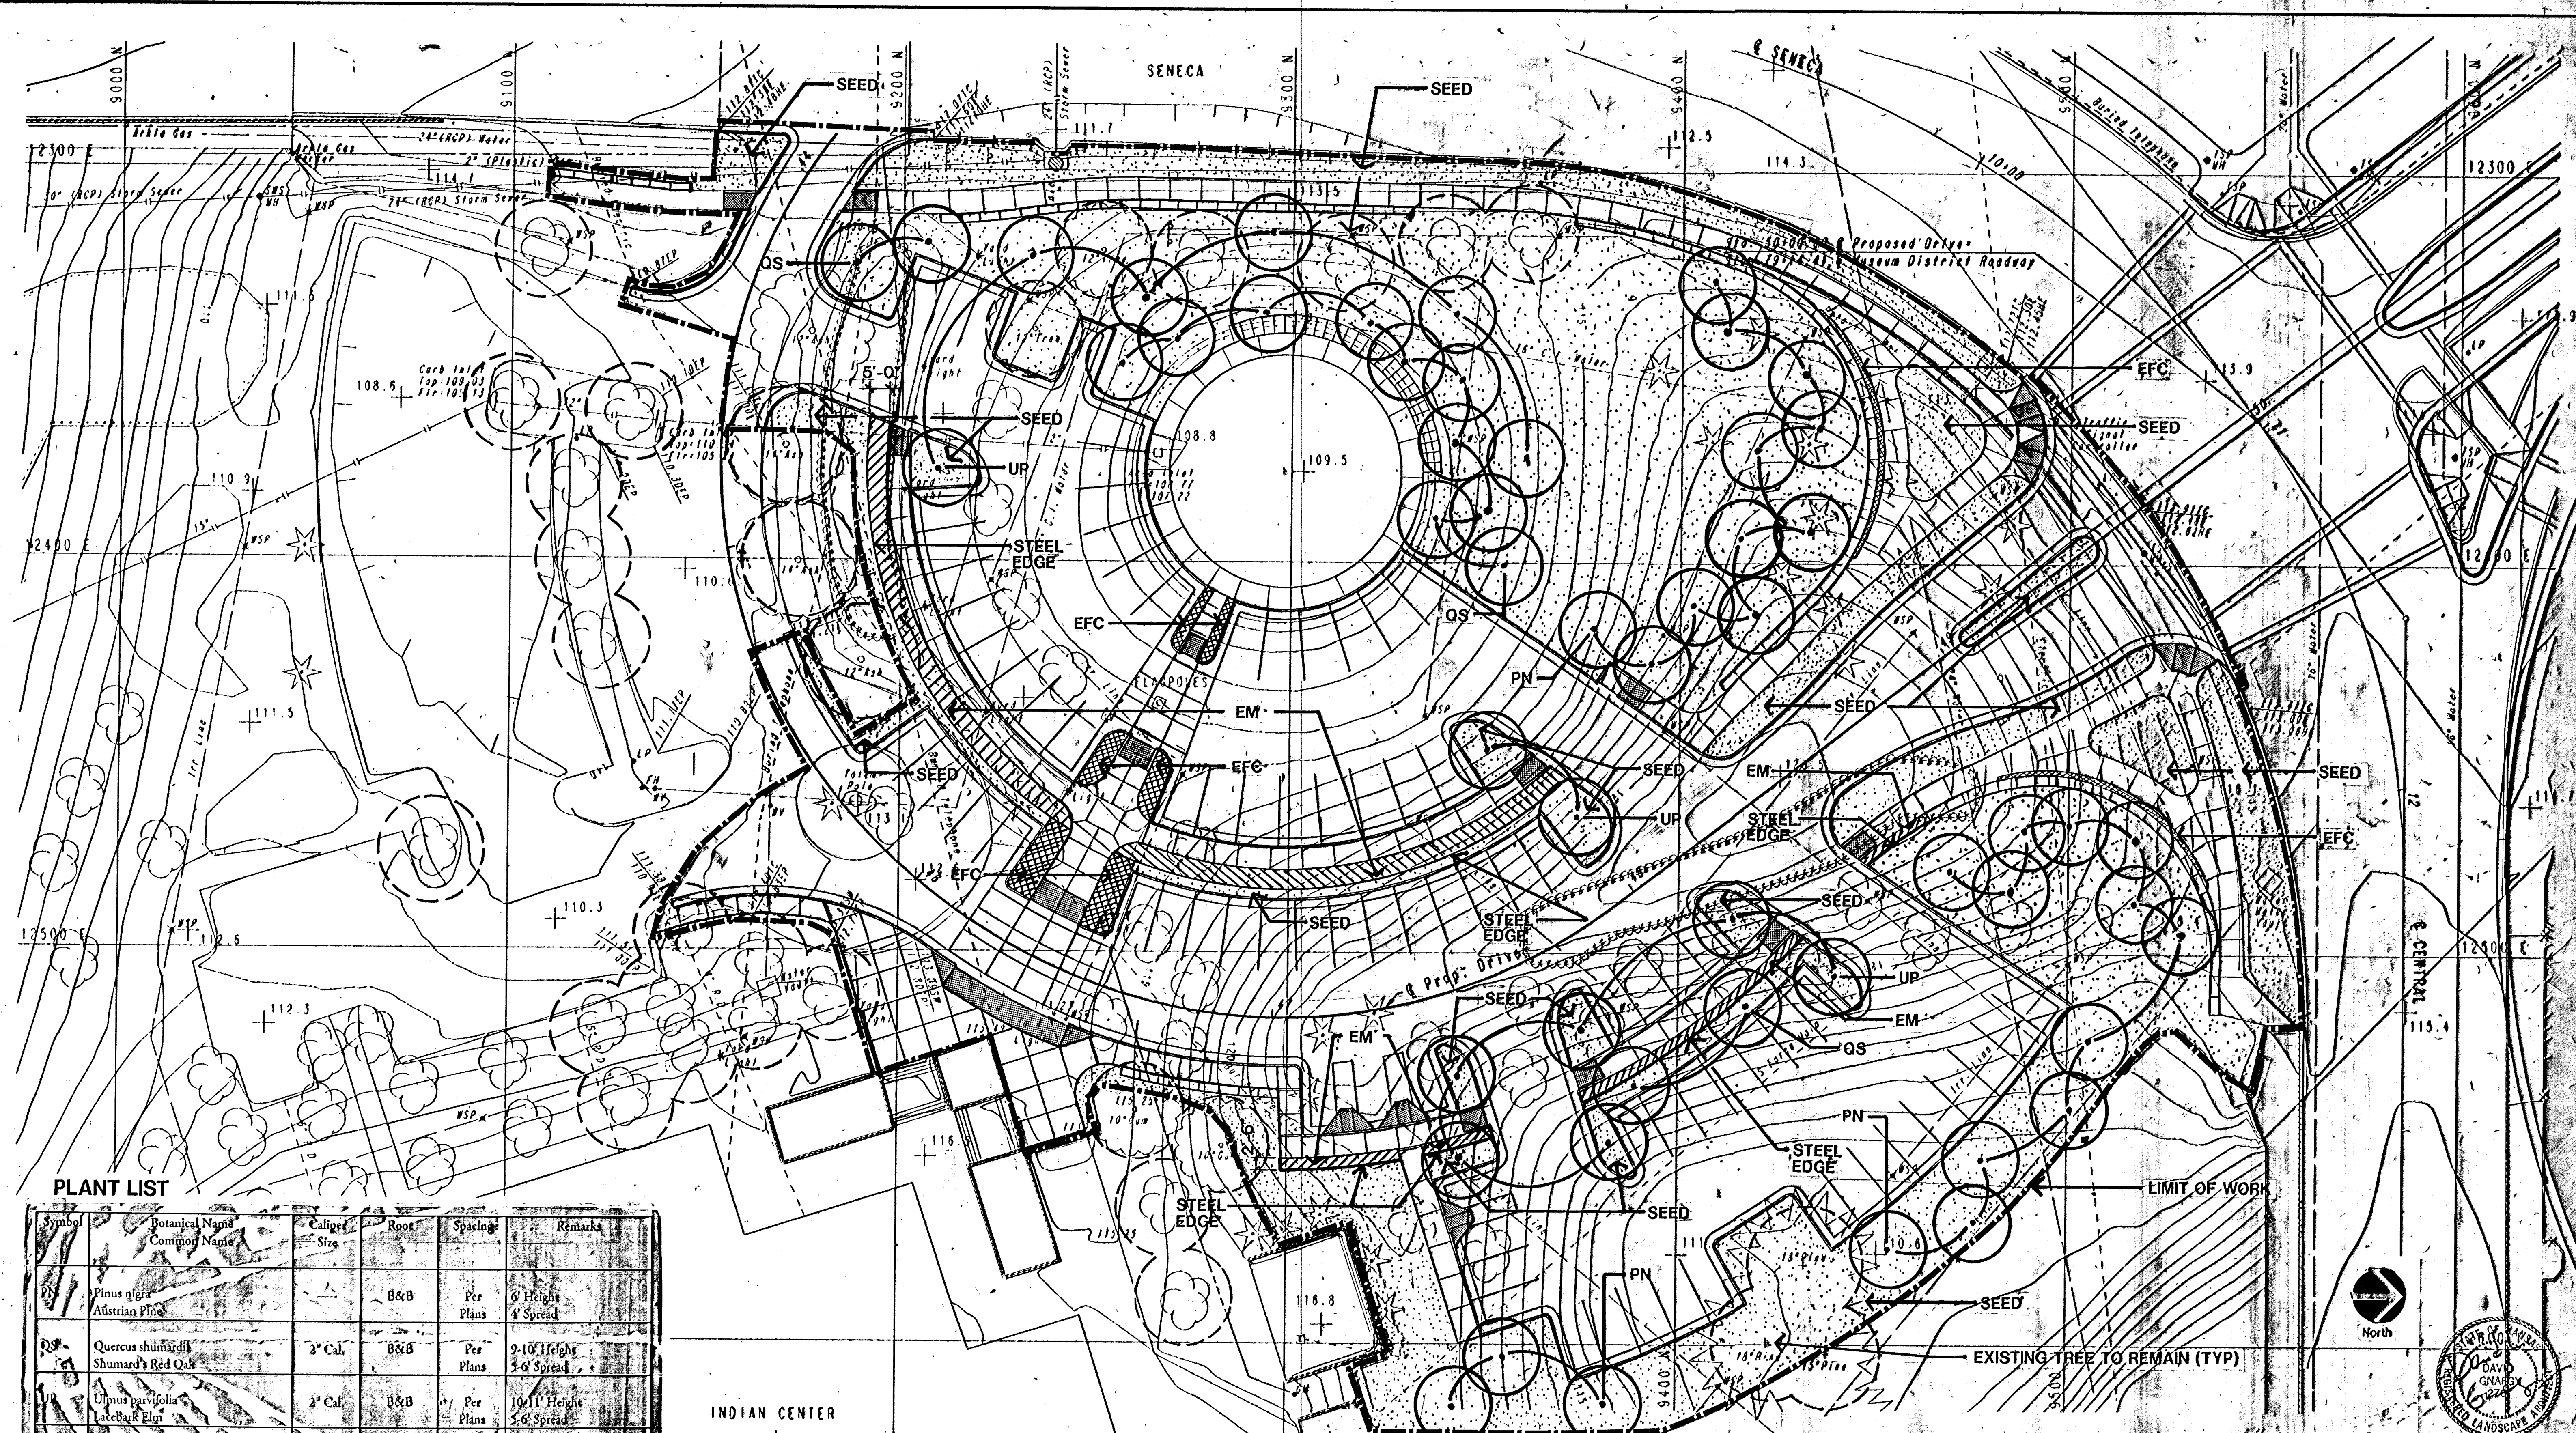

PLANT LIST

Symbol	Botanical Name Common Name	Caliper Size	Roots	Spacing	Remarks
PN	Pinus nigra Austrian Pine	1"	B&B	Per Plans	6' Height 4' Spread
QS	Quercus shumardii Shumard's Red Oak	2" Cal.	B&B	Per Plans	9-10' Height 4-6' Spread
UP	Ulmus parvifolia Lacebark Elm	3" Cal.	B&B	Per Plans	10-11' Height 5-6' Spread
EM	Euonymus Manhattan Manhattan Euonymus	2 Gal.	30" O.C.	Per Plans	18" Bush Form
EFC	Euonymus fortunei 'Colorata' Purple Leaf Wintercreeper	1 Gal.	12" O.C.	Per Plans	3-4 Runners Per Plant
SEED	Buchloe dactyloides Texoka Texoka Buffalo Grass	Seed			Spaced According to Plan
	Bouteloua gracilis Big Bluestem Grass				

INDIAN CENTER
 ALTERNATE 3
 CONTRACTOR TO PROVIDE A PRICE FOR
 INSTALLING SOLID 60# BUFFALO GRASS SOD
 IN LIEU OF TEXOKA BUFFALO GRASS SEED

REV.	DATE	DESCRIPTION



HELLMUTH, OBATA & KASSEBAUM, INC.
 DALLAS, TEXAS
 PROFESSIONAL ENGINEERING
 CONSULTANTS, P.A.
 WICHITA, KANSAS
 BRAD J. GOLOBERG
 DALLAS, TEXAS

MID-AMERICA
 ALL-INDIAN CENTER
 SITE IMPROVEMENTS
 CITY OF WICHITA, KANSAS
 SHEET TITLE
LANDSCAPE PLAN
 PROJECT NO. 92-038-122
 ISSUE DATE
 SCALE
 F = 20'
 SHEET
 L-1

DRAWING NAME: 92-038-122 IND. CTR. PLAN 1
 LOCATION: 04 4525, 576, 620
 CENTER COORDINATES:
 ROTATION ANGLE:
 DATE LAST WORKED ON:
 BOB PLETCHER

