



A LEFT ENTRY WALL ELEVATION
1/4" = 1'-0"

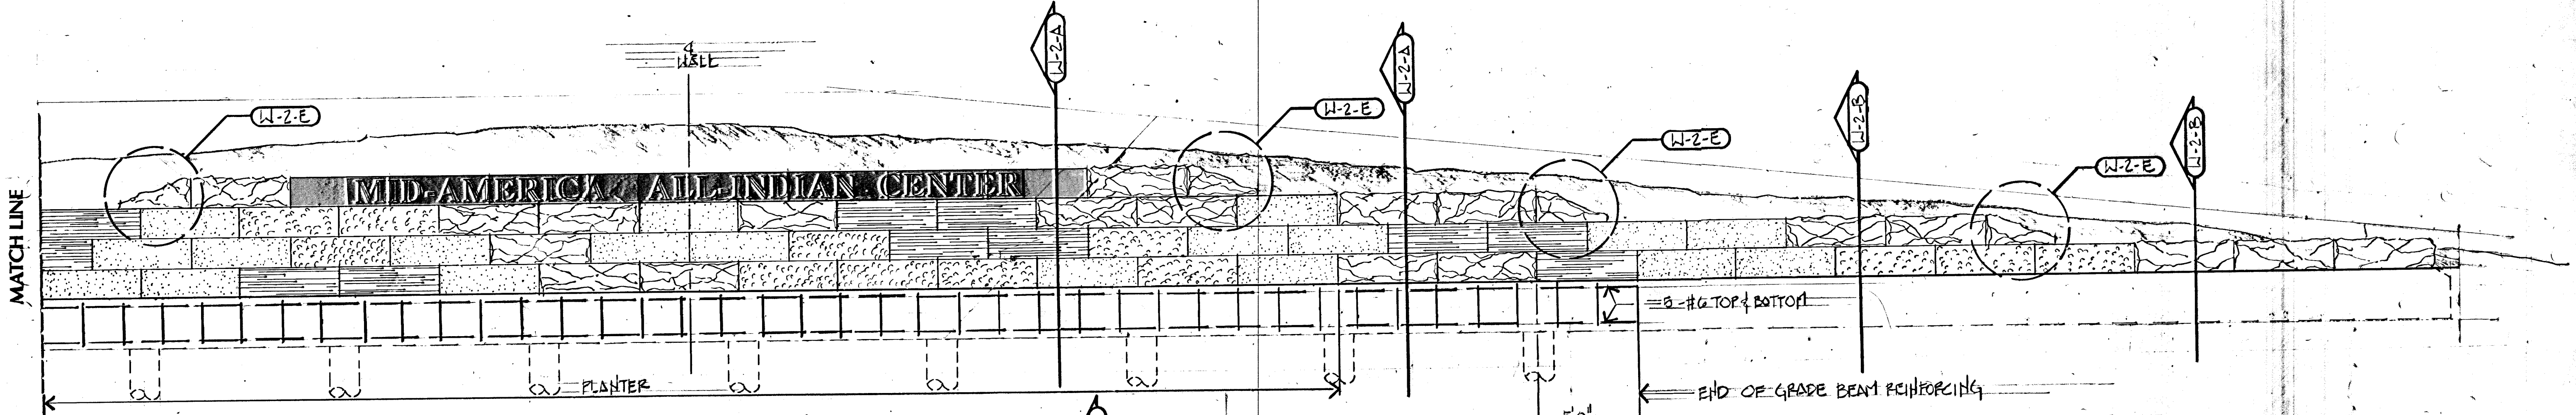



B RIGHT ENTRY WALL ELEVATION
1/4" = 1'-0"

Stone Finishes

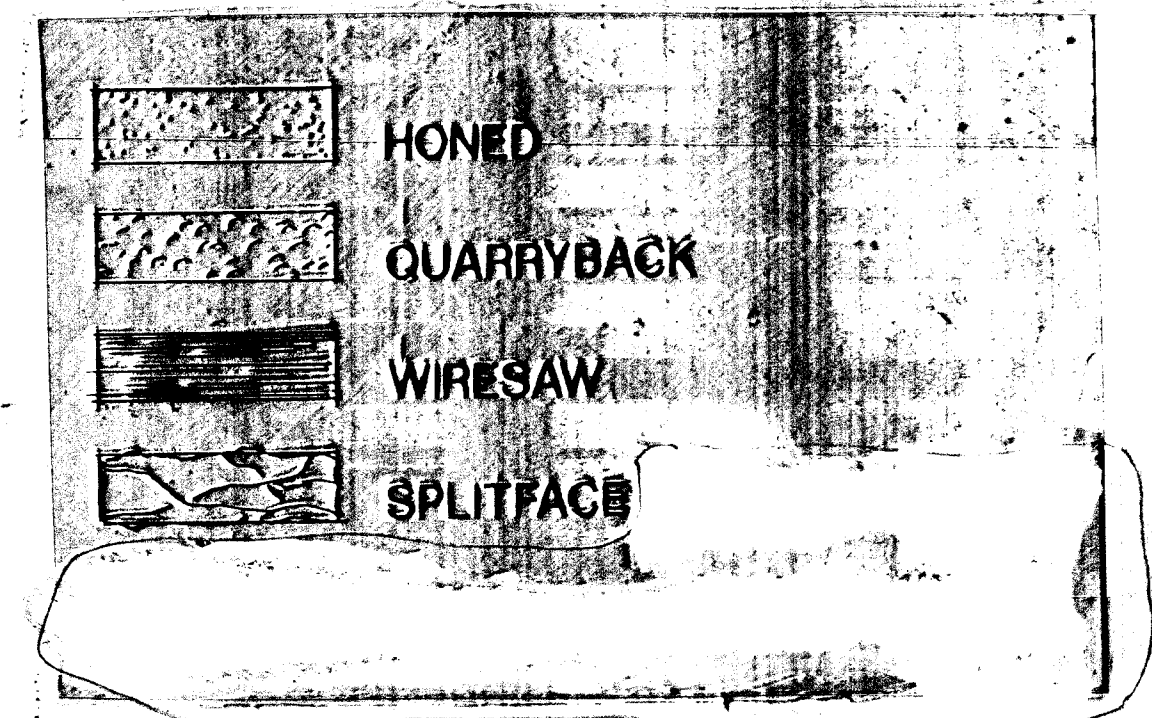

NOTE: SEE SHEET W-4 FOR ART IMAGES.
SEE SHEET W-3 FOR RETAINING WALL STRUCTURAL INFORMATION.
SEE SHEETS W-2 & W-3 FOR ADDITIONAL GRADE BEAM & PIER INFORMATION.

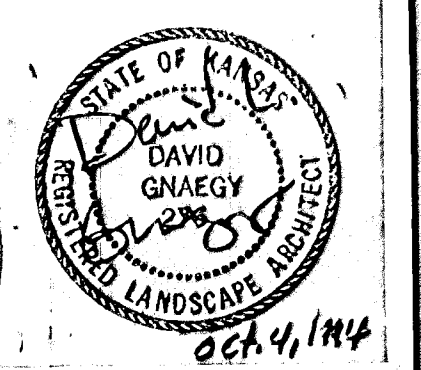

△ △ △ △ △	REV.	DATE	DESCRIPTION		HELLMUTH, OBATA & KASSABAUM, INC. DALLAS, TEXAS PROFESSIONAL ENGINEERING CONSULTANTS, PA WICHITA, KANSAS BRAD J. GOLDBERG, ARTIST DALLAS, TEXAS	MID-AMERICA ALL-INDIAN CENTER SITE IMPROVEMENTS CITY OF WICHITA, KANSAS					
						SHEET TITLE: ART WALL					
						DRAWN BY:	APPROVED BY:	PROJECT NO.:	ISSUE DATE:	SCALE:	SHEET:
								'92-038-124			W-1