


BY	DATE
REFERENCES NOTED	
REFERENCES CHECKED	

For Maplewood Intersection Plan
See Sh. No. 12

S. BD. CURVE DATA
 P.I. Sta. 20+541.060 (Bk.)=
 P.I. Sta. 20+541.024 (Ahd.)=
 Q Sta. 0+539.779, 1.850 m Lt.
 $\Delta = 73'05.8"$
 $R = 193.400$ m
 $L = 25.370$ m
 $T = 12.703$ m
 $E = 0.417$ m
 Super =

Q Sta. 0+575.800, 1.850 m Lt.
 P.V.I. El. 53.997
 46.516 m V.C.

Scale: 1 : 200

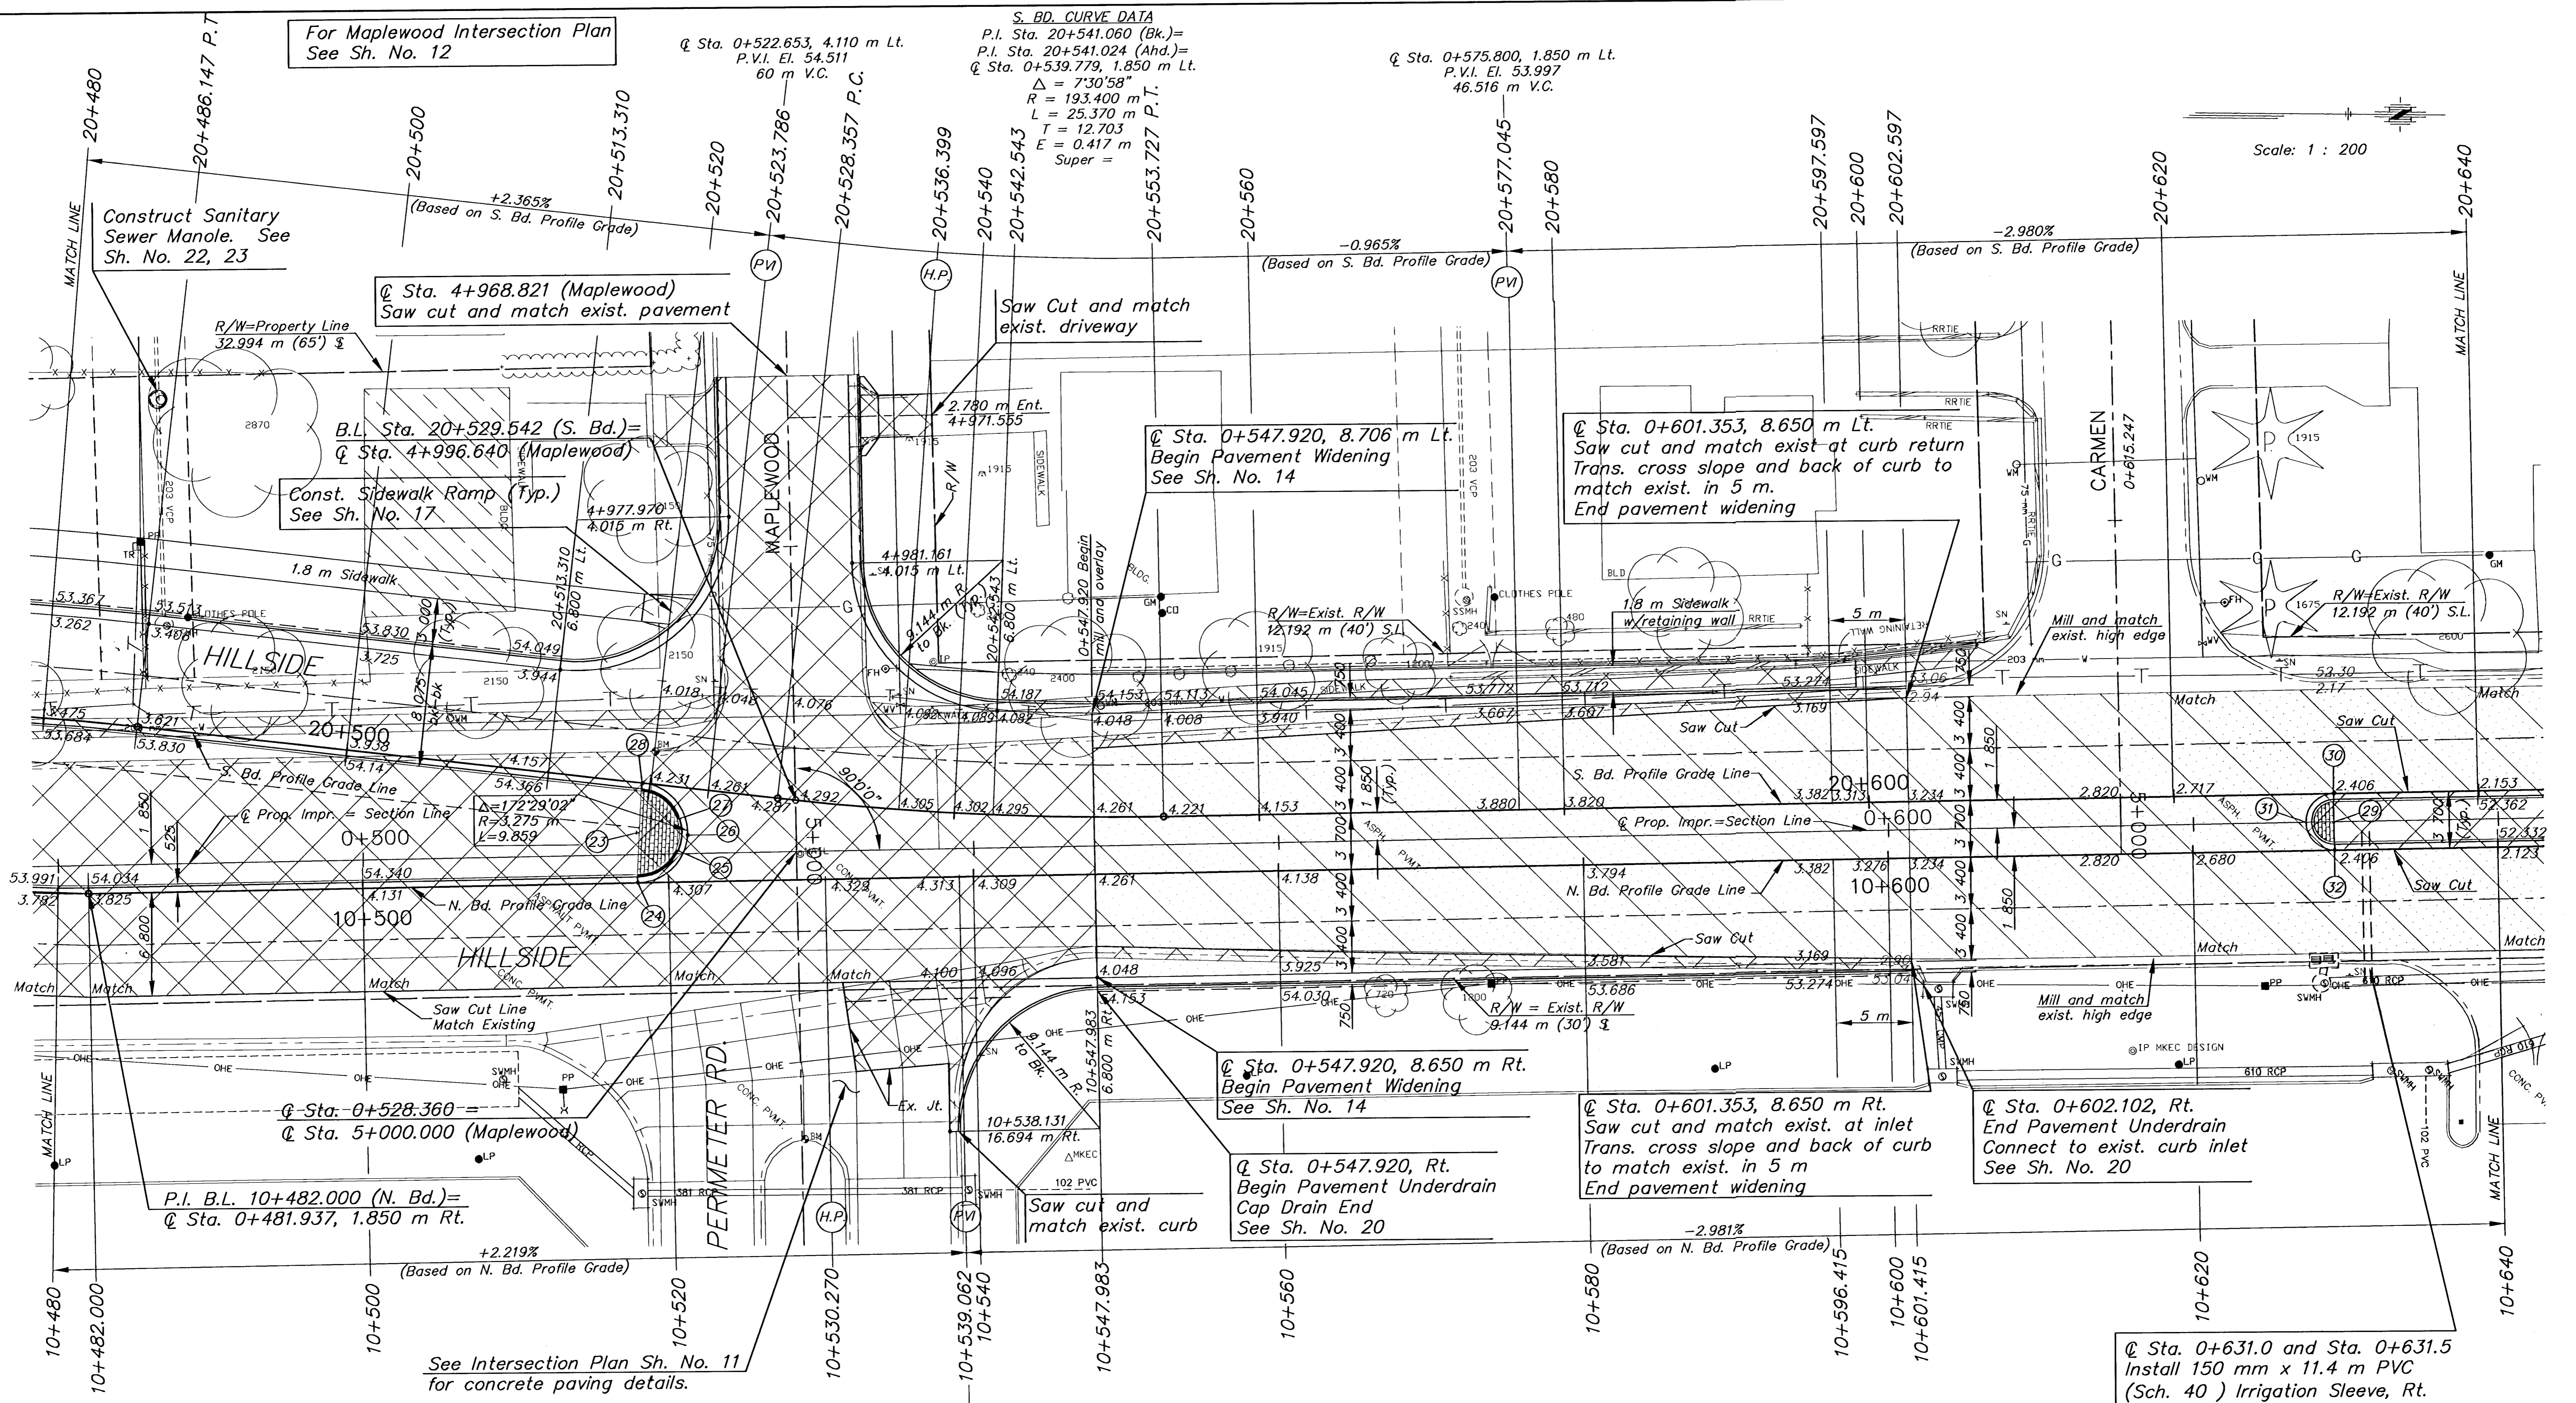

- UTILITIES**
- E - Weststar Energy (Electric) 261-6512
 - G - Kansas Gas Service (Gas) 832-3101
 - G - Williams Pipeline (Gas) 529-6601
 - SWS - City of Wichita Stormwater Utility 268-4071
 - SS & W - City of Wichita Water Dept. 262-6000
 - CATV - Cox Communications (Cable) 262-0661
 - T - SBC (Telephone) 800-870-8390

LEGEND

	Pavement Removal
	50 mm Mill
	50 mm (min.) Overlay
	Demolition backfill stabilization See Note on Sheet No. 2

Q Sta. 0+538.999, 1.850 m Rt.
 P.V.I. El. 55.093
 120 m V.C.

BM #4 Chiseled square on top of curb at
 W nose of island at Hillside and Perimeter Rd.
 Q Sta. 0+528.562, 18.873 m Rt. Elev.=54.479

UTILITY ADJUSTMENTS—SEE GENERAL NOTE ON SHEET 2

Description	Station and Offset	Remarks
Water Meter	0+505.89, 9.17 m Lt.	To be removed by COW prior to const.
Fire Hydrant Assy.	0+534.45, 11.88 m Lt.	To be relocated by COW prior to const.
Water Valve	0+535.36, 9.47 m Lt.	To be adjusted by Contractor
Water Meter	0+548.51, 9.18 m Lt.	To be removed by COW prior to const.

* 40 mm Type III Curb and Gutter

MEDIAN LOCATION

Point No.	Station	Offset	Elevation High Edge	Elevation Top Curb
23	0+517.963	1.425 Lt.	54.297	54.508
24	0+517.963	1.850 Rt.	54.297	54.508
*25	0+520.929	0.037 Lt.	54.268	54.317
*26	0+521.231	1.210 Lt.	54.261	54.310
*27	0+521.085	2.413 Lt.	54.254	54.303
28	0+518.391	4.672 Lt.	54.226	54.435
29	0+629.229	0.000 Lt.	52.406	52.615
30	0+629.229	1.850 Lt.	52.406	52.615
31	0+627.379	0.000 Lt.	52.459	52.668
32	0+629.229	1.850 Rt.	52.406	52.615

HILLSIDE STREET
 STA. 0+480 TO STA. 0+640

PROJ. NO. 472-83537 SEDGWICK CO.

MKEC ENGINEERING CONSULTANTS, INC.
 WICHITA, KANSAS

DESIGNED BY: JRA CHECKED BY: JRA
 DRAWN BY: DPG DATE: Jan. 2003 SHEET 9 OF 73