
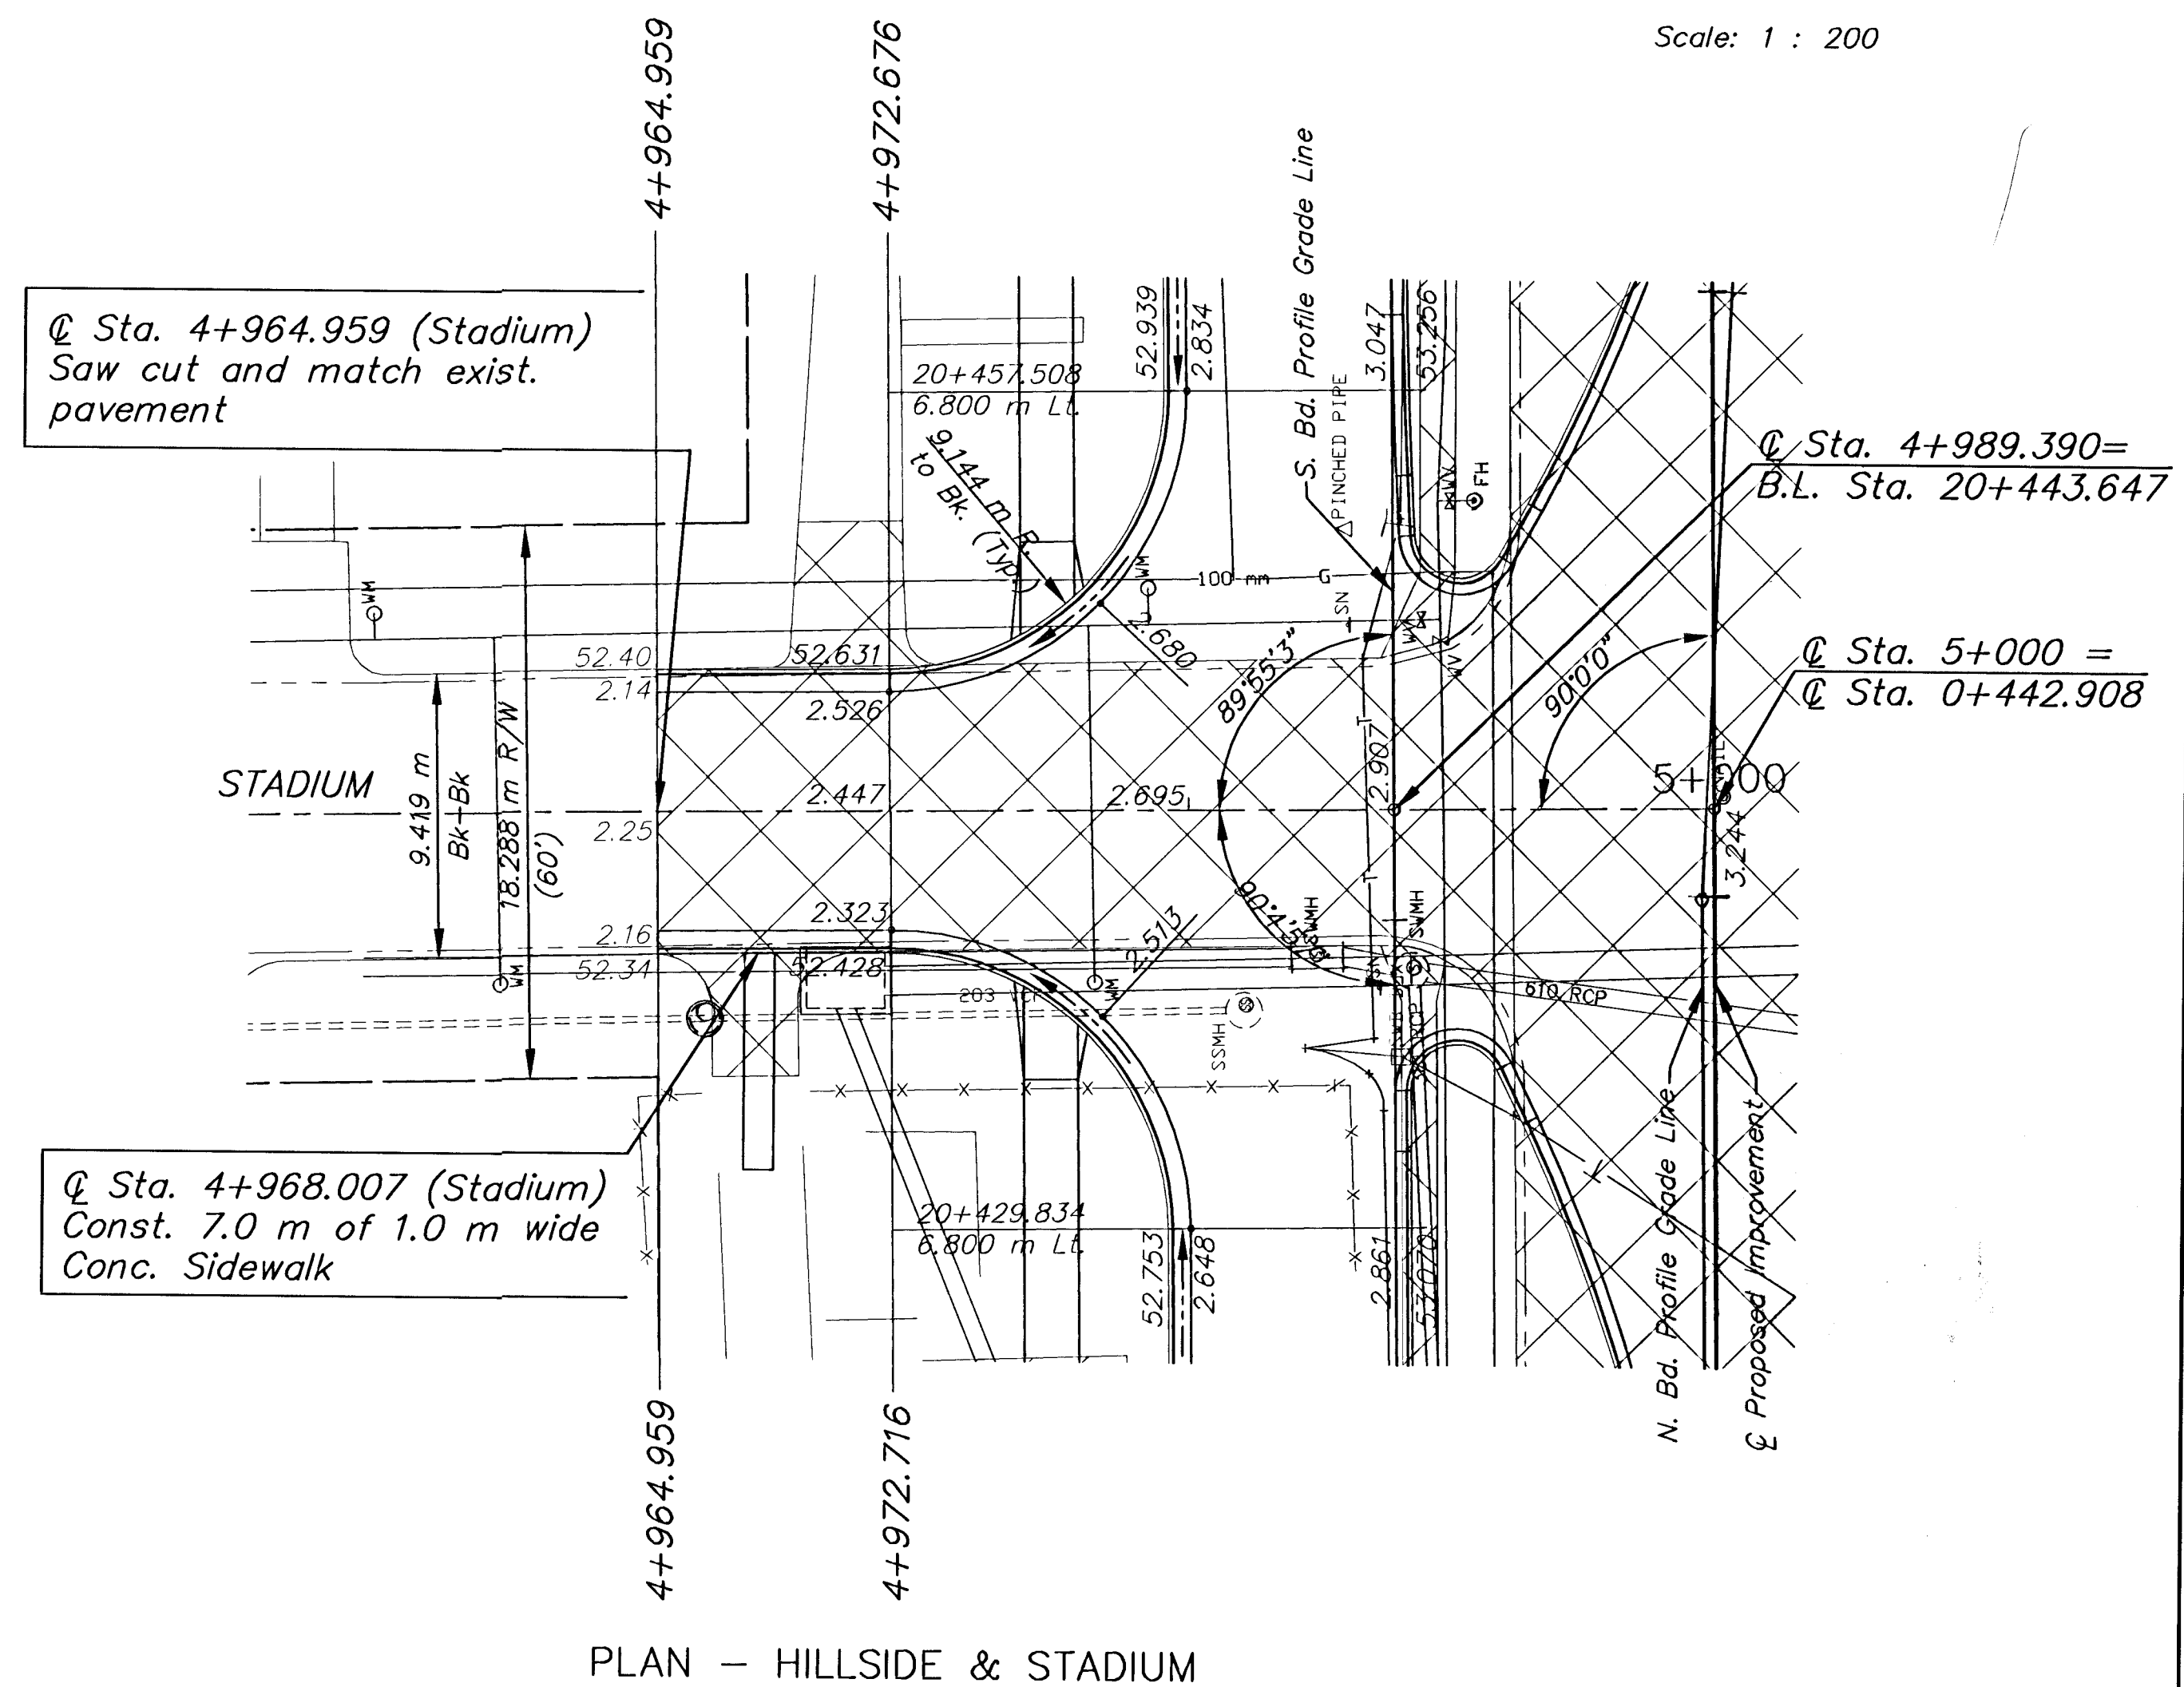


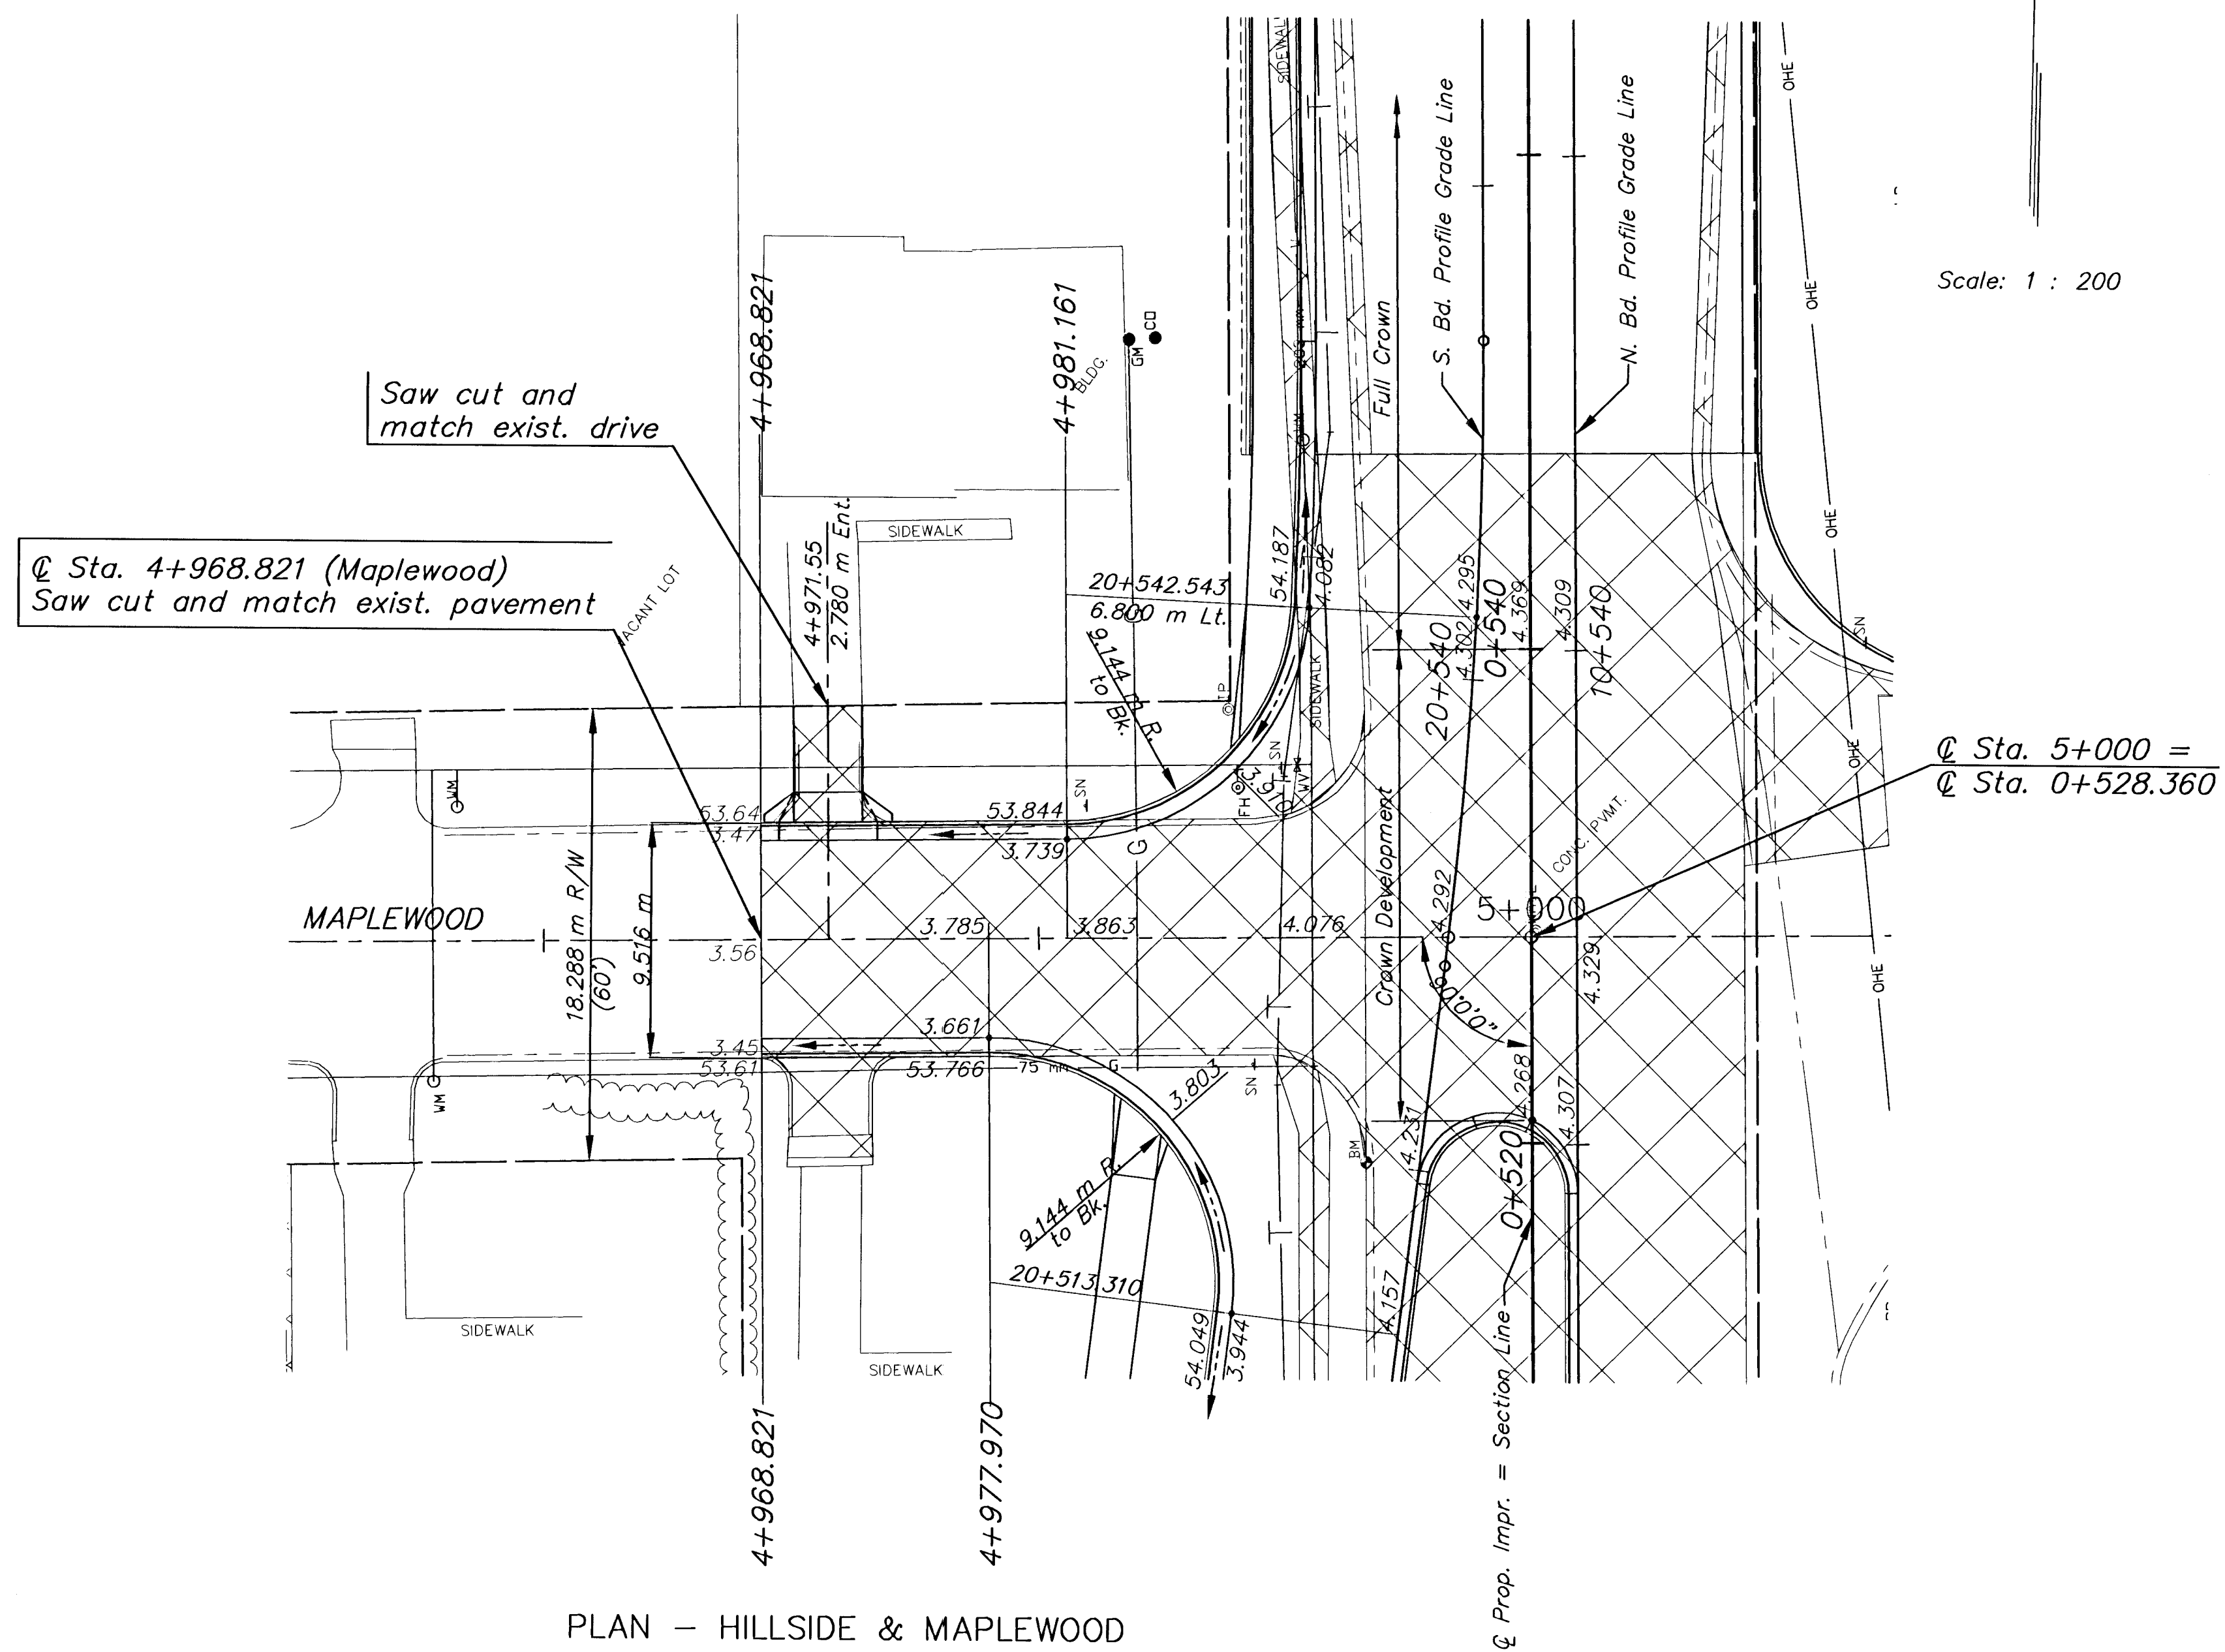

LEGEND
 Pavement Removal

H:\CIVIL\01053\PAVE\01053PL6.DWG 04/30/03 04:22:58 PM CDT			
INTERSECTION PLANS			
PROJ. NO. 472-83537		SEDGWICK CO.	
MKEC ENGINEERING CONSULTANTS, INC.			
WICHITA, KANSAS			
DESIGNED BY: JRA		CHECKED BY: JRA	
DRAWN BY: DPG		DATE: Jan. 2003 SHEET 12 OF 73	