


Scale: 1 : 200

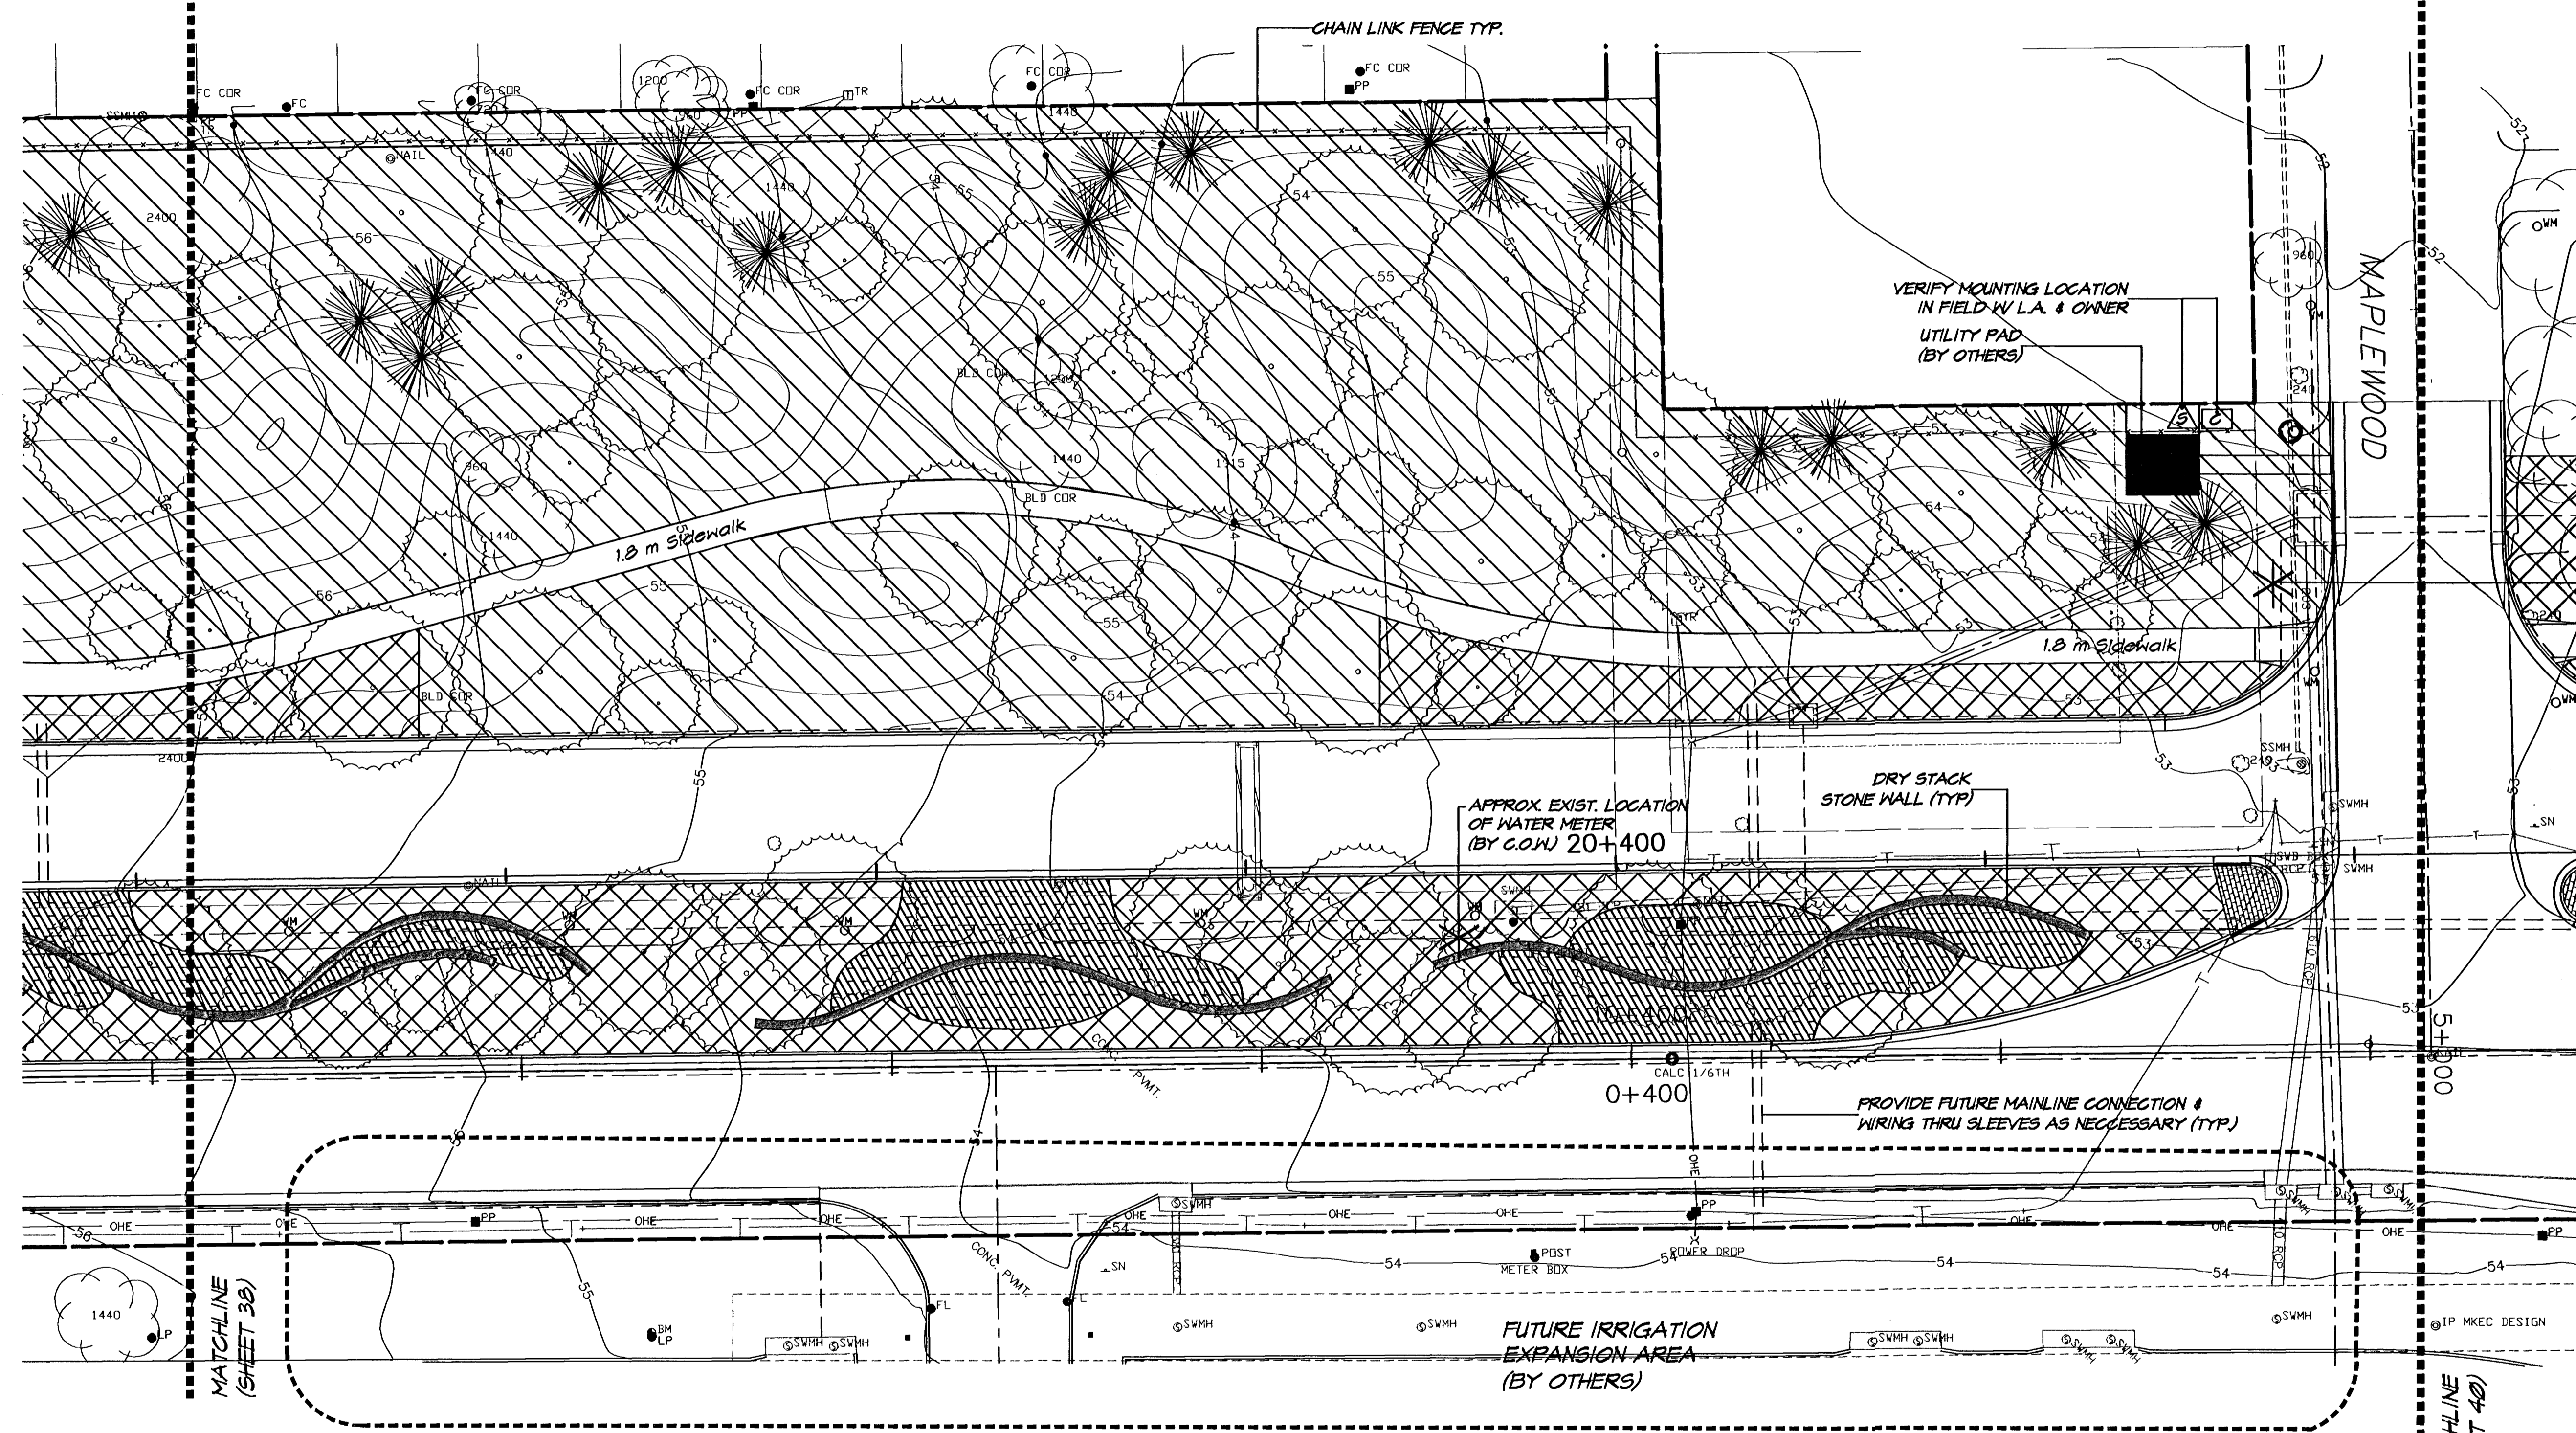

MATCHLINE (SHEET 38)

MATCHLINE (SHEET 40)

NOTE:
 1. REFER TO UNDERGROUND SPRINKLER SPECIFICATION SECTION 02810 FOR DETAILED INFORMATION REGARDING THE IRRIGATION SYSTEM REQUIREMENTS.
 2. ADDITIONAL BORING IF REQUIRED SHALL BE SUBSIDIARY TO THE 'IRRIGATION SYSTEM' BID ITEM.

LEGEND

	CONTROLLER/BACKFLOW DEVICE		RAIN SENSOR
	SPRAY LIMITS (TURF)		WATER METER LOCATION
	ROTOR LIMITS (TURF)		
	SPRAY LIMITS (BED AREAS/100MM POP-UPS)		

H:\CIVIL\01053\PAVE\01053IR2.DWG 05/01/03 03:15:30 PM CDT

IRRIGATION PLAN
 STA. 0+320 TO 0+440
 PROJ. NO. 472-83537 SEDGWICK CO.
 MKEC ENGINEERING CONSULTANTS, INC.
 WICHITA, KANSAS

DESIGNED BY: MKEC	CHECKED BY: MKEC
DRAWN BY: B.J.H.	DATE: 04/03

SHEET 39 OF 73