


HILLSIDE STREET  
PAVING CROSS SECTIONS  
PROJ. NO. 472-83337

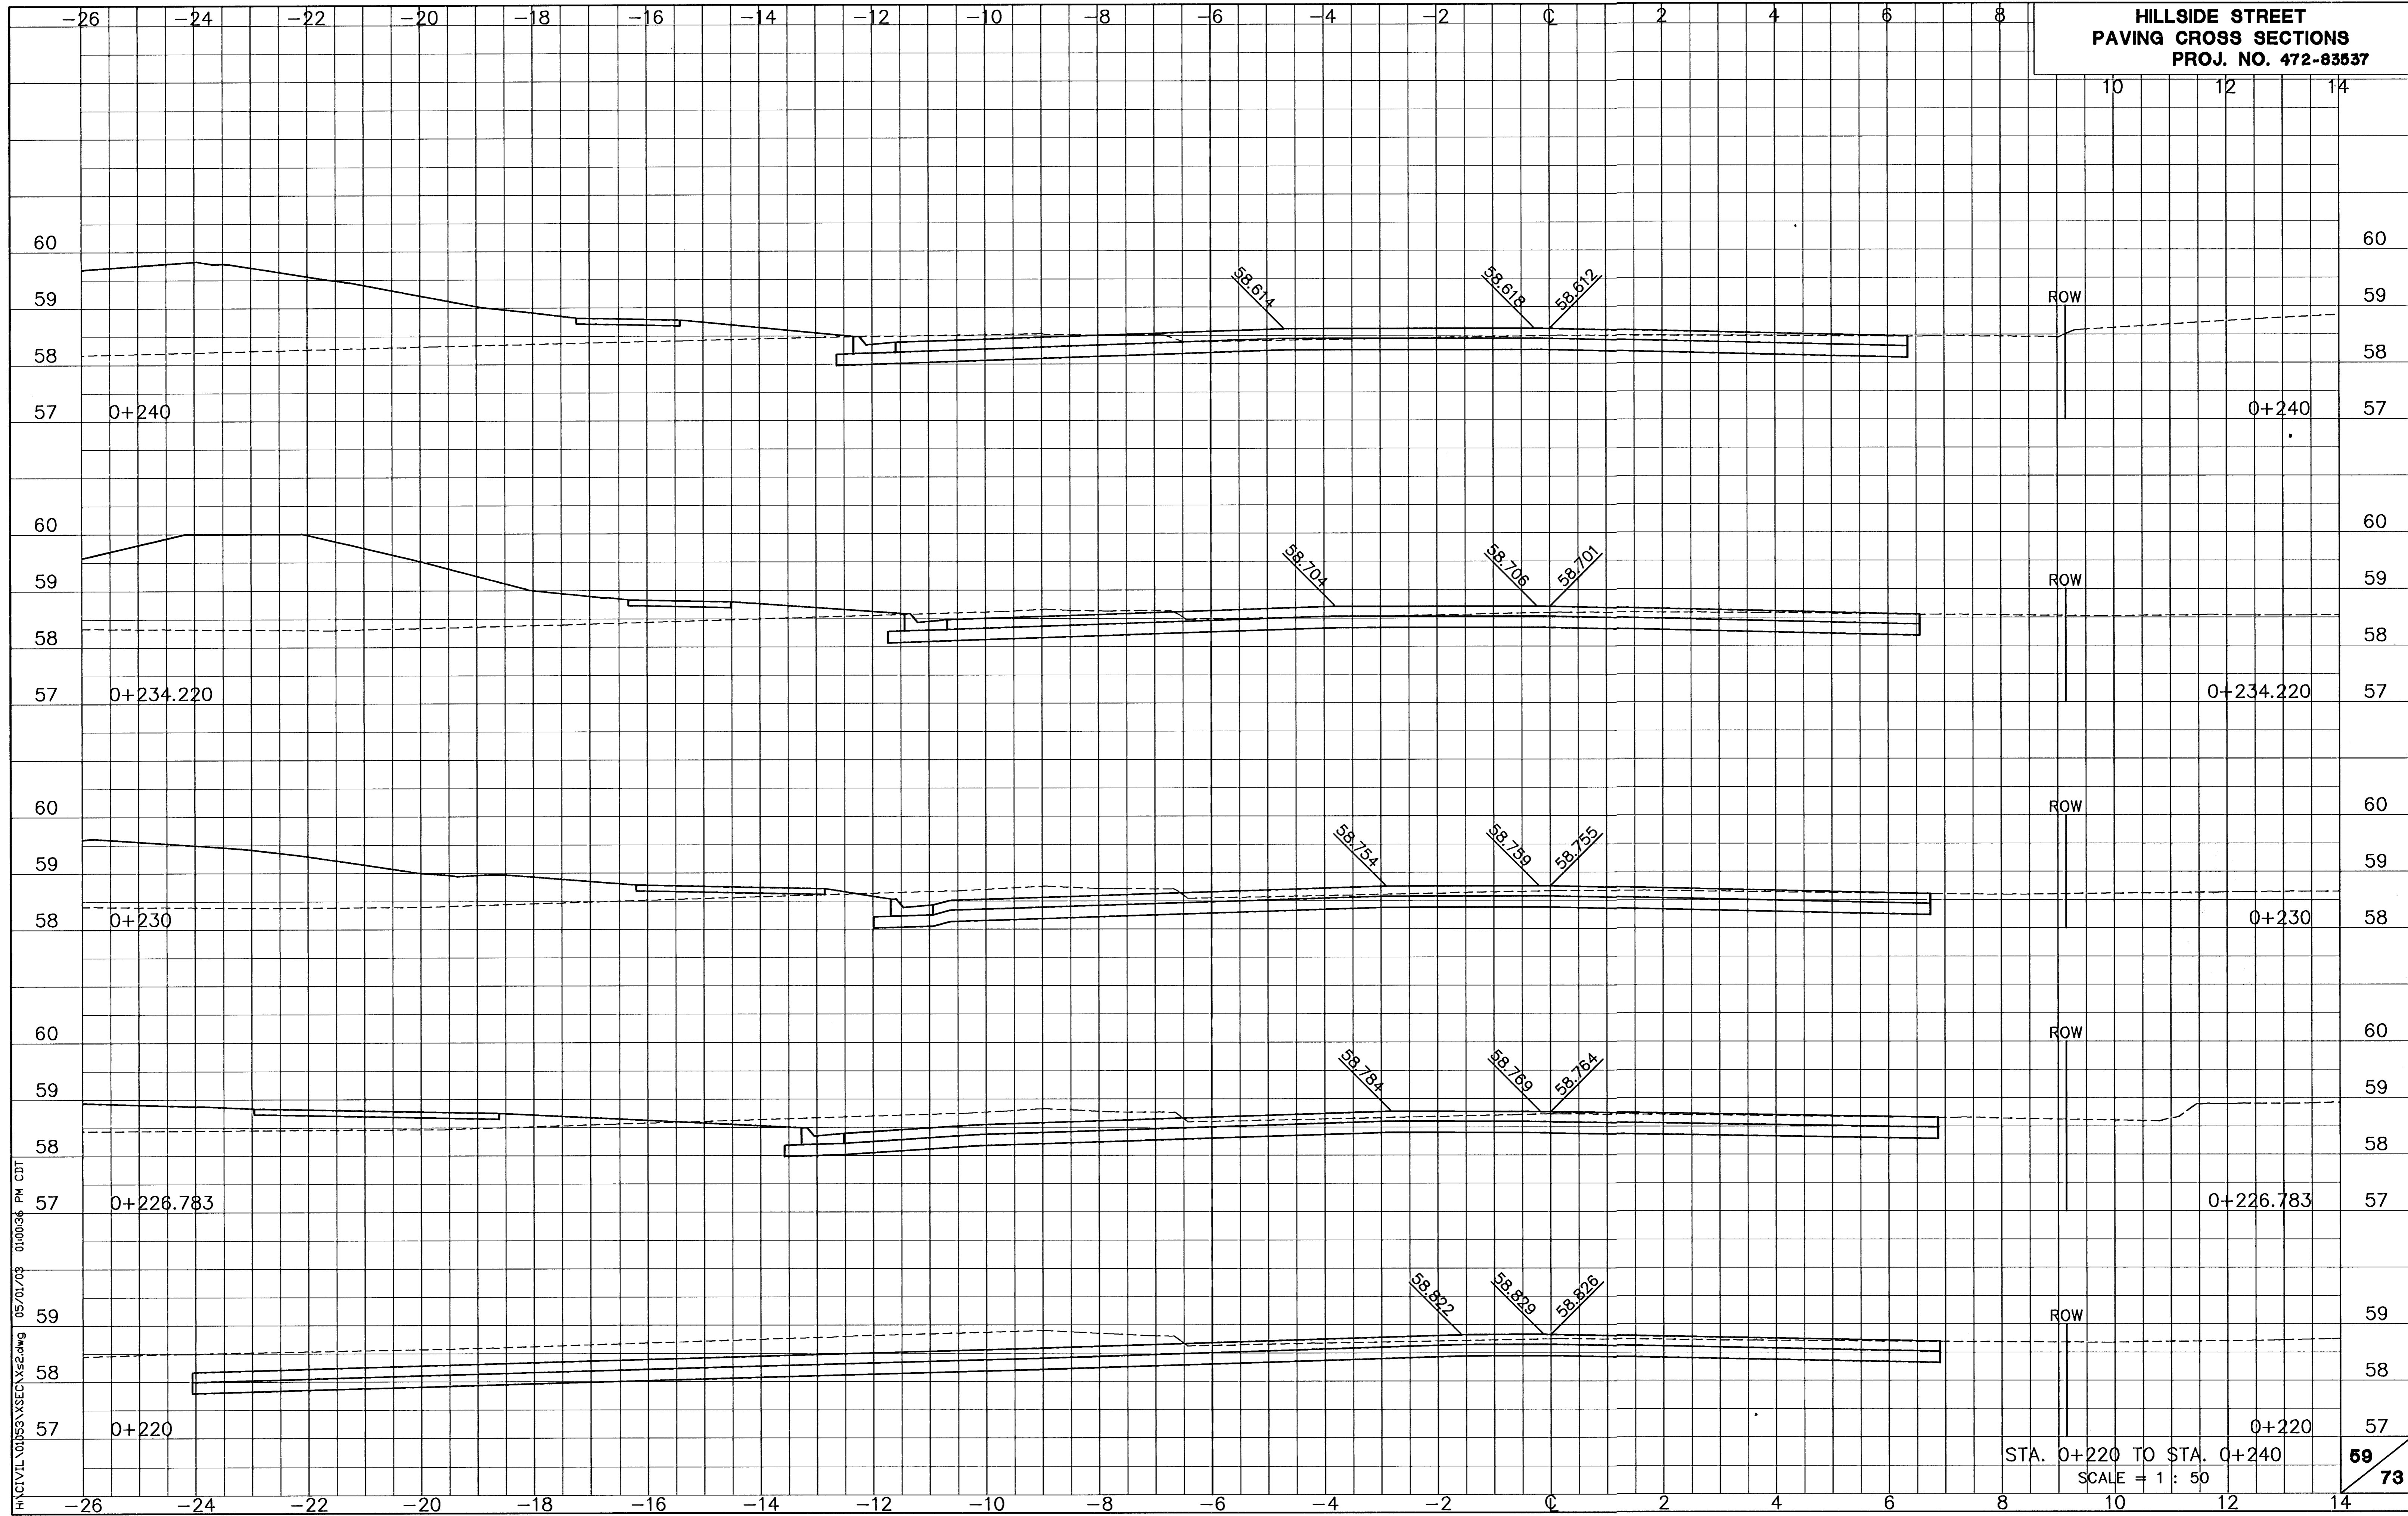

H:\CIVIL\00155\XSEC\XSEC.dwg 05/01/08 01:00:36 PM CDT

STA. 0+220 TO STA. 0+240  
SCALE = 1 : 50