


HILLSIDE STREET
PAVING CROSS SECTIONS
PROJ. NO. 472-83637

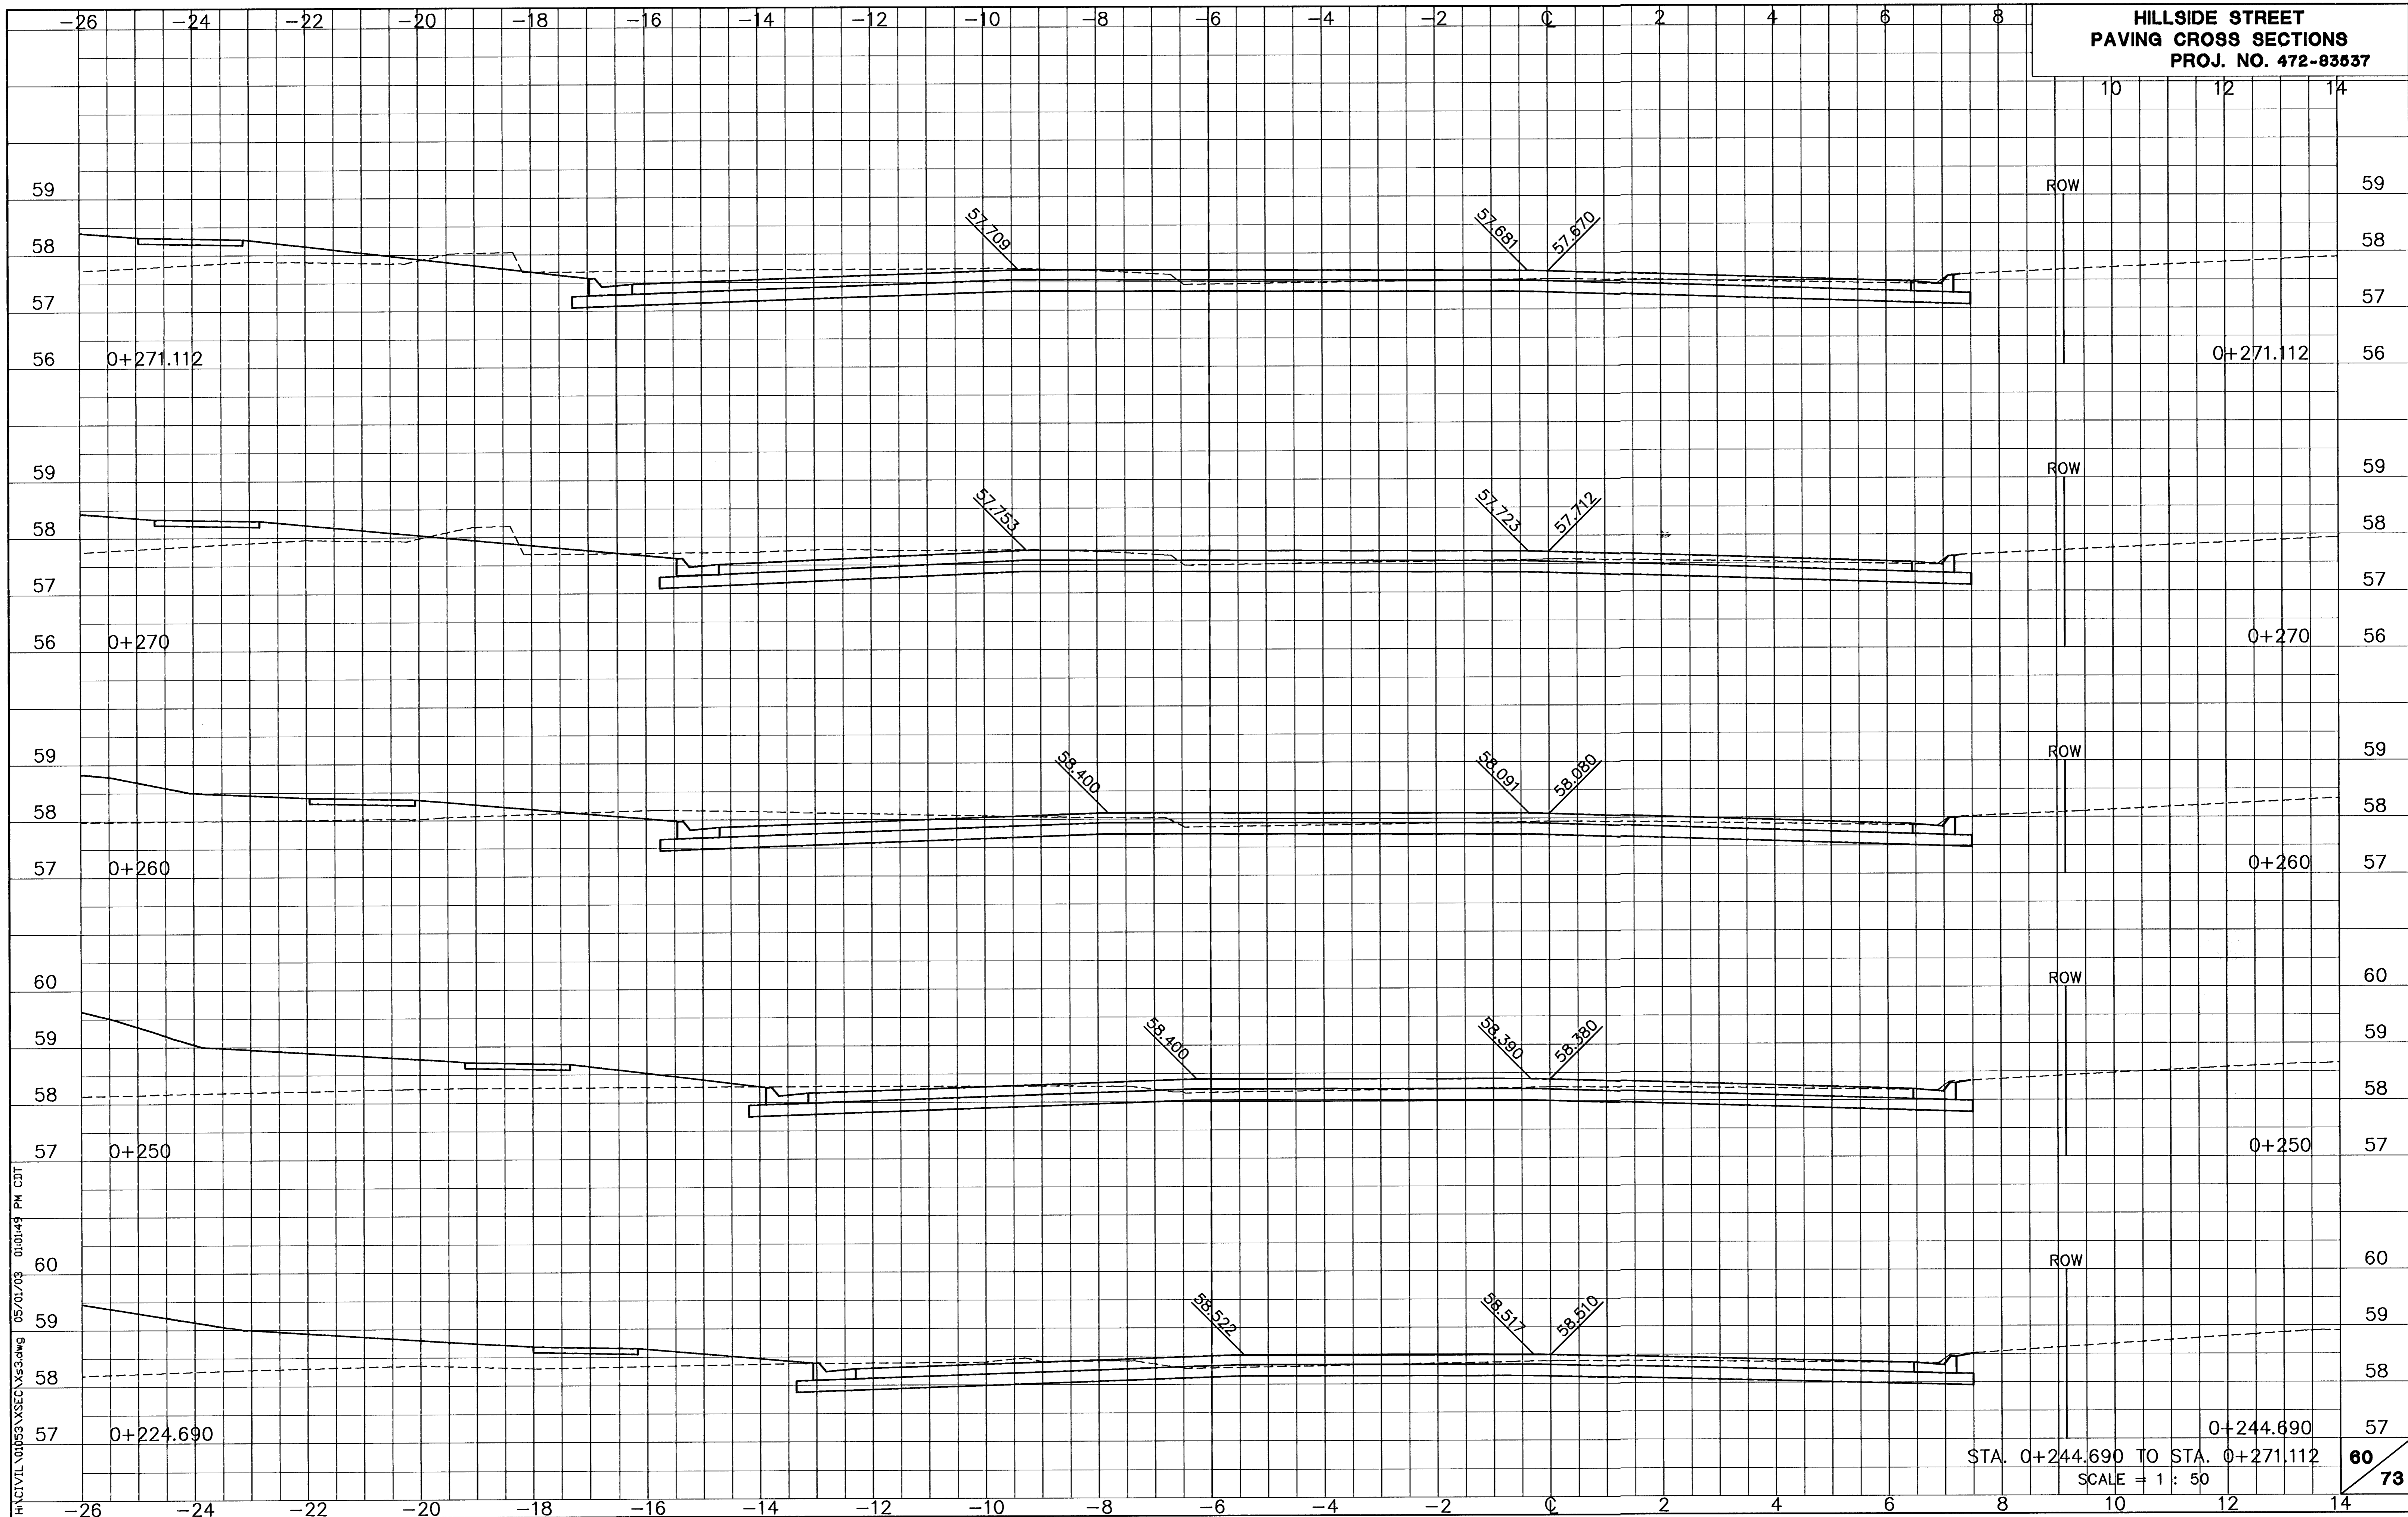

H:\CIVIL\01053\XSEC\Xs3.dwg 05/01/03 01:01:49 PM CDT

STA. 0+244.690 TO STA. 0+271.112
SCALE = 1 : 50

60
73