


HILLSIDE STREET
PAVING CROSS SECTIONS
PROJ. NO. 472-83537

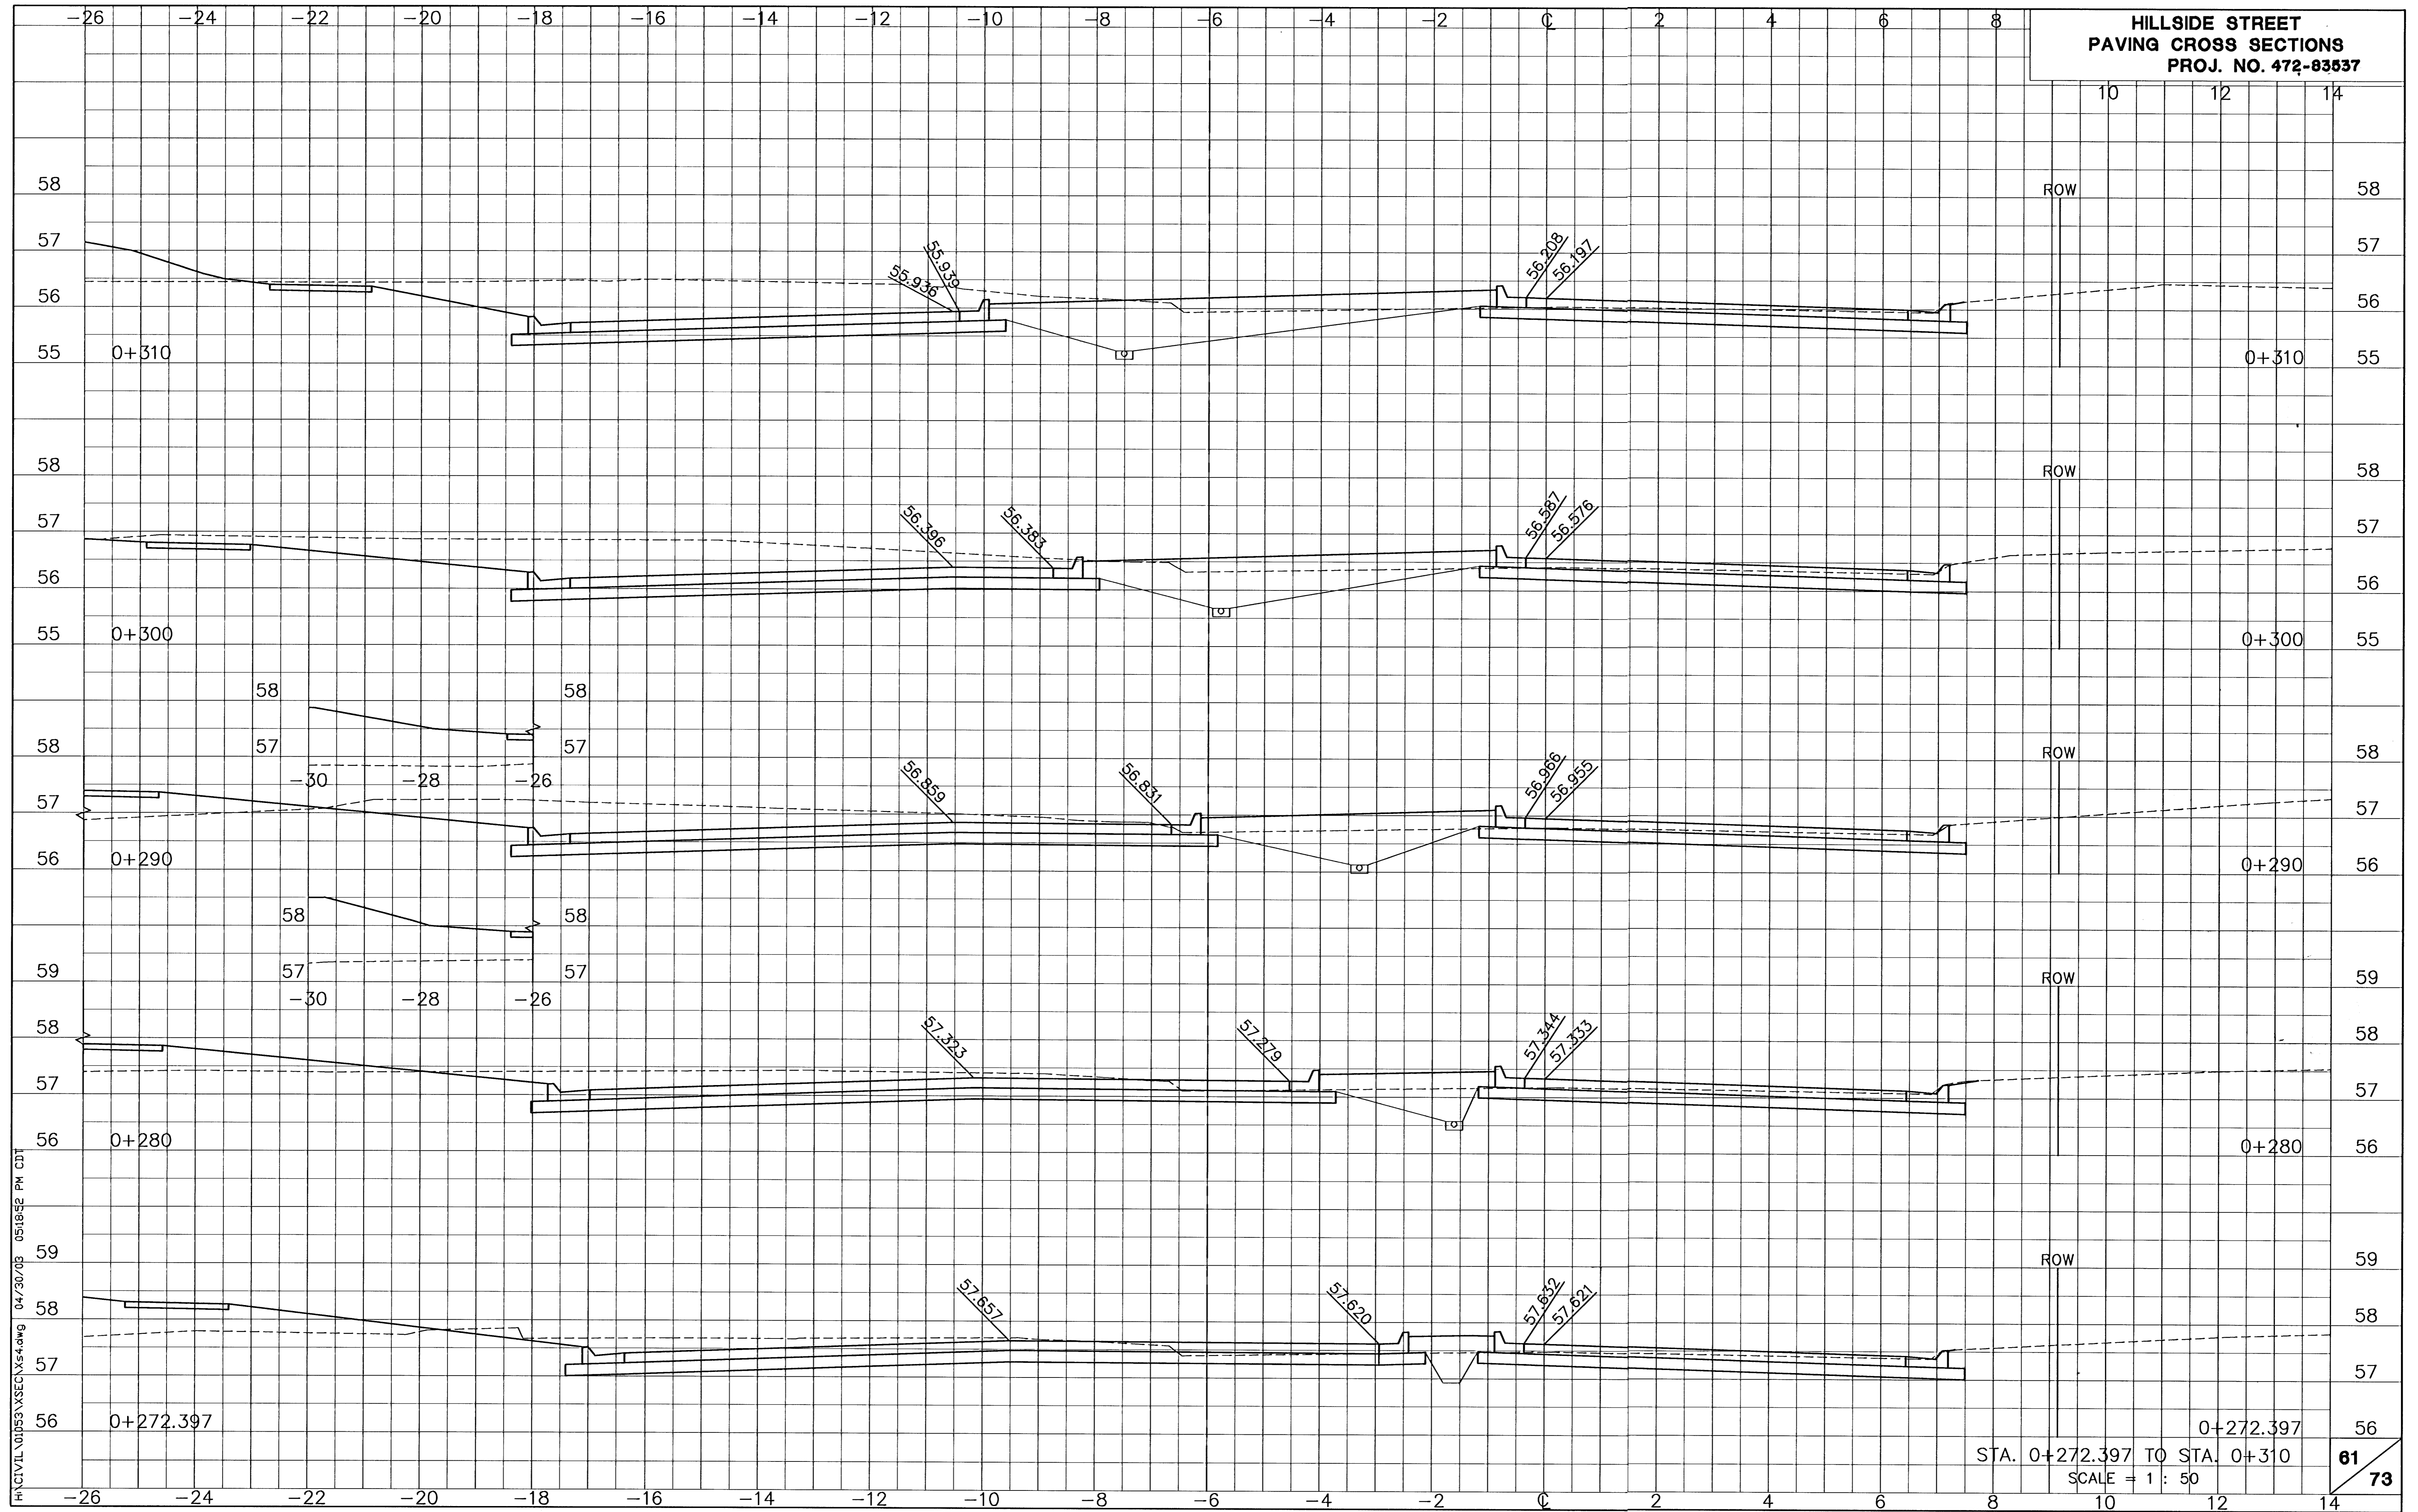

H:\CIVIL\01053\XSECT\Xs4.dwg 04/30/03 05:18:52 PM CDT

STA. 0+272.397 TO STA. 0+310
 SCALE = 1 : 50