


**HILLSIDE STREET
PAVING CROSS SECTIONS
PROJ. NO. 472-83837**

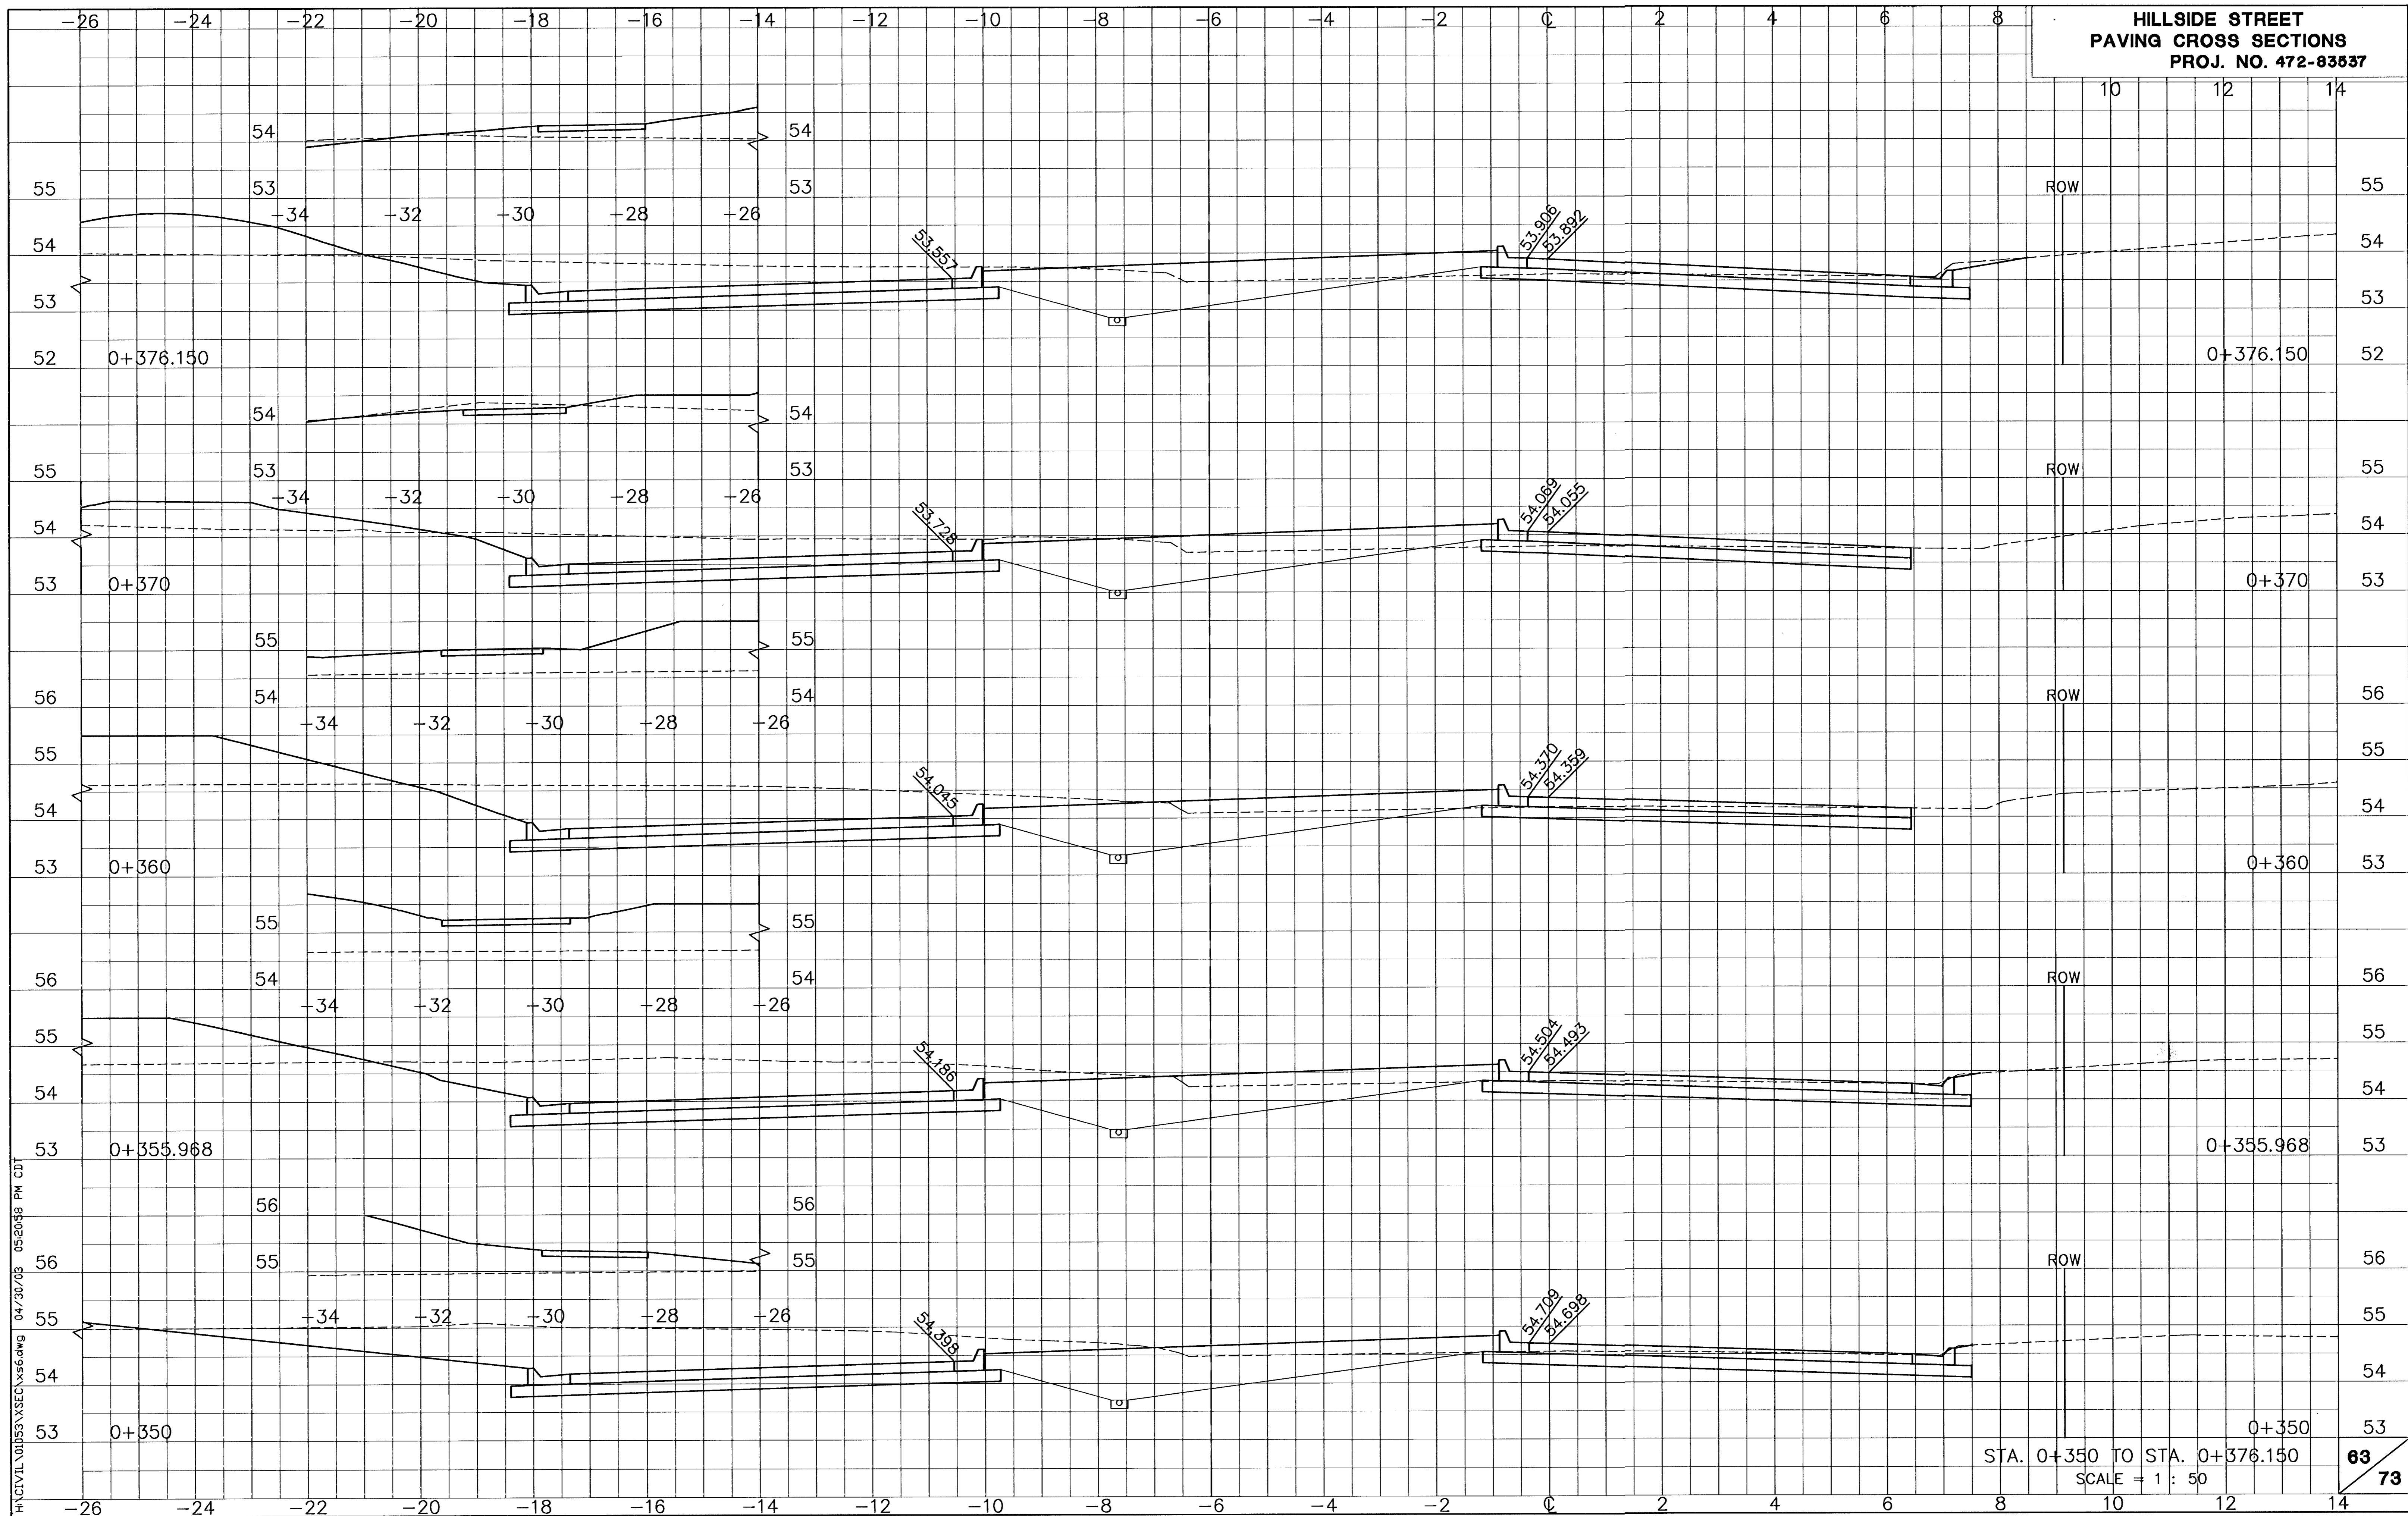

H:\CIVIL\01053\XSEC\XSEC.dwg 04/30/03 05:20:48 PM CDT

STA. 0+350 TO STA. 0+376.150
SCALE = 1 : 50