


HILLSIDE STREET
PAVING CROSS SECTIONS
PROJ. NO. 472-83537

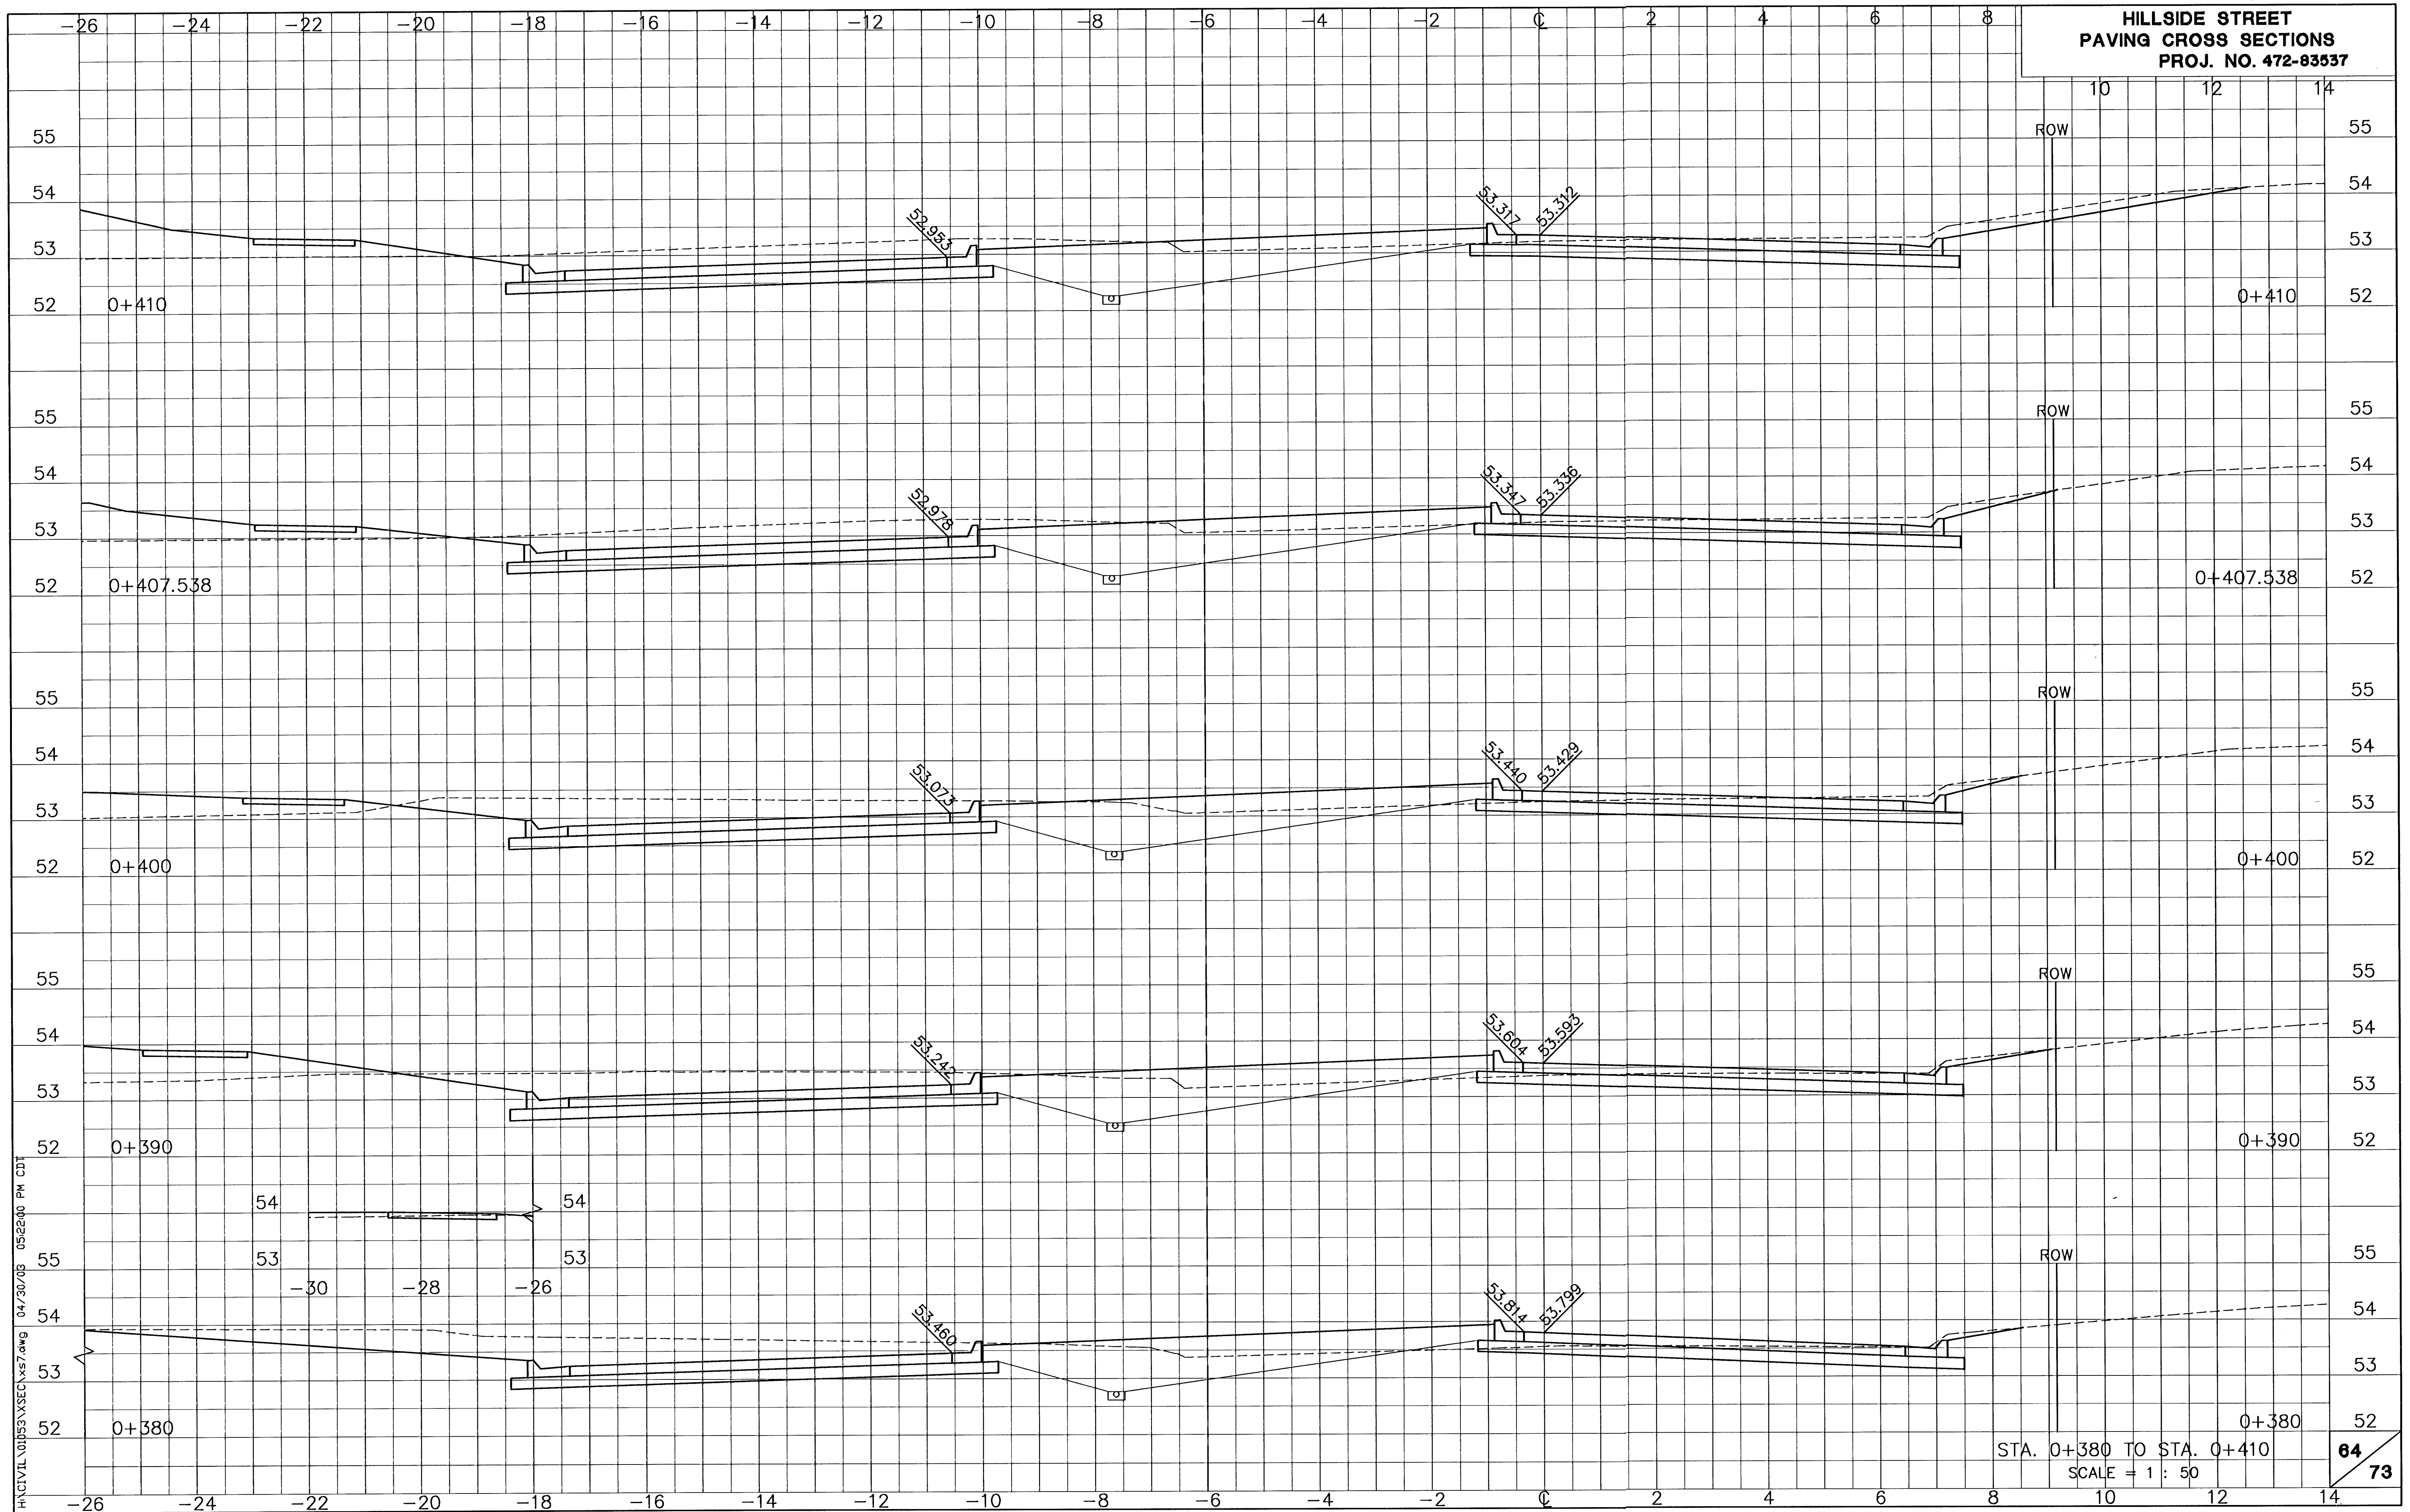

H:\G1VIL\01053\XSEC\X57.dwg 04/30/03 05:22:00 PM CDT

STA. 0+380 TO STA. 0+410
SCALE = 1 : 50