


HILLSIDE STREET
PAVING CROSS SECTIONS
PROJ. NO. 472-83537

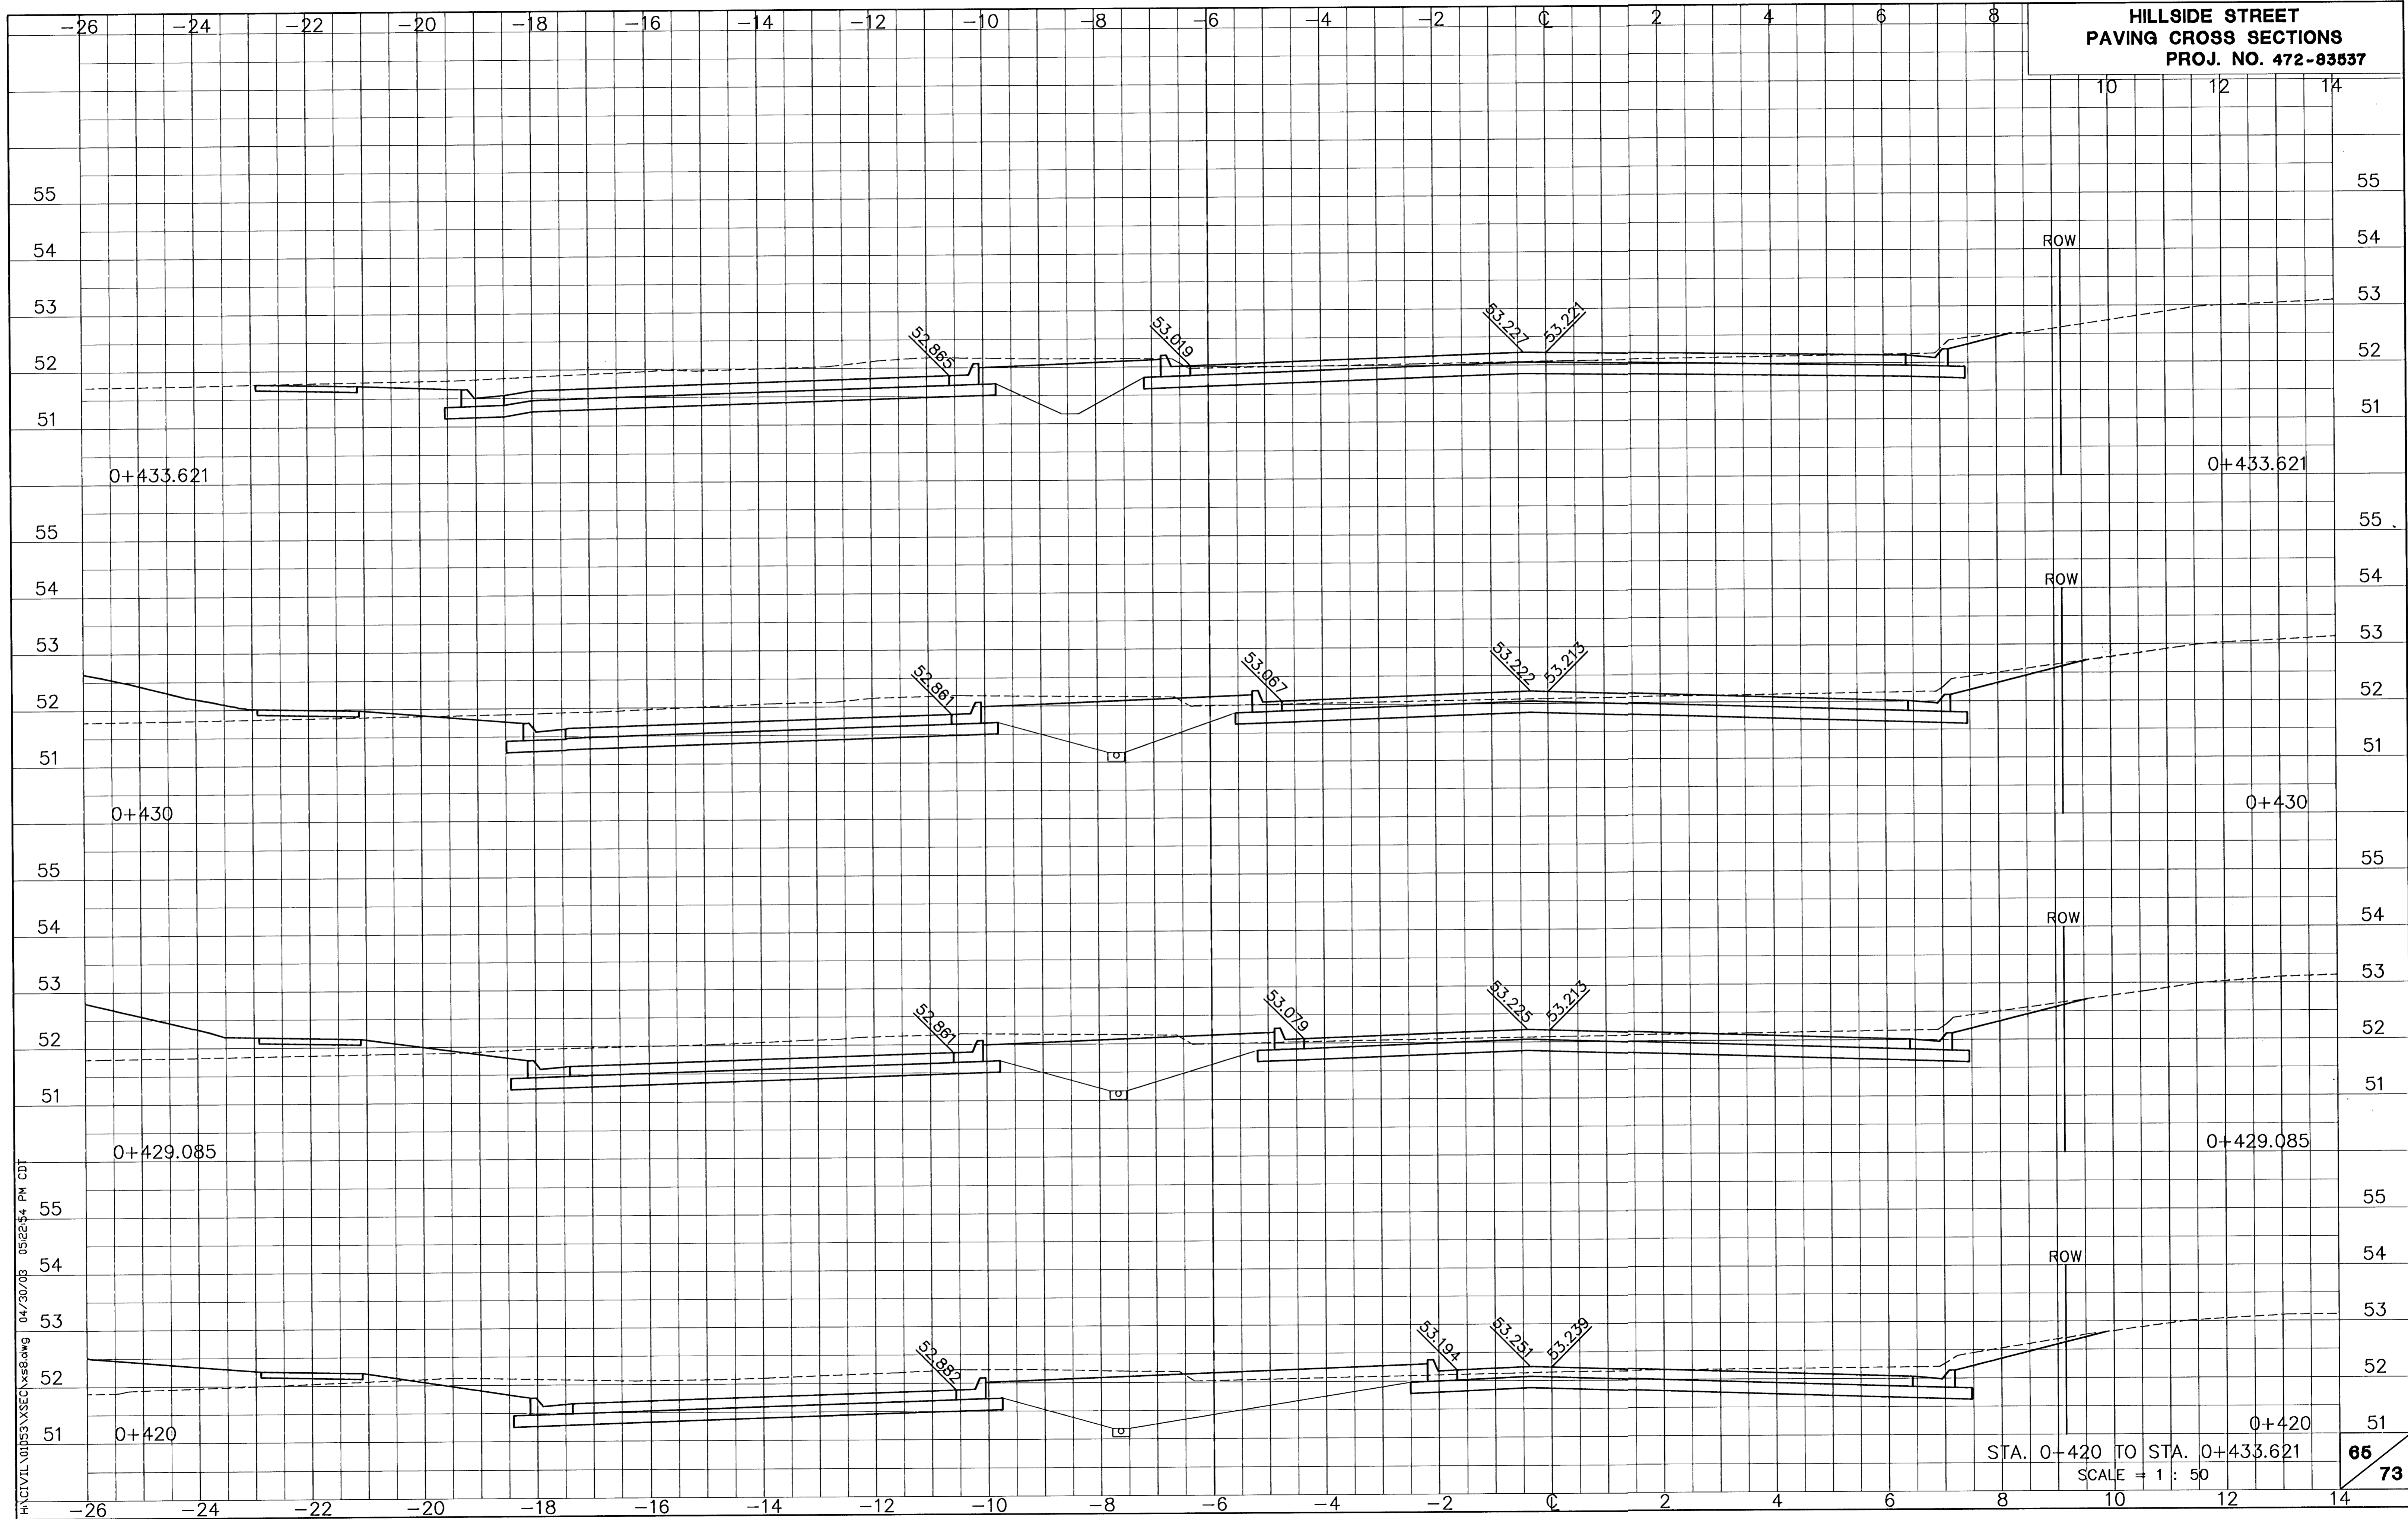

STA. 0+420 TO STA. 0+433.621
SCALE = 1 : 50

H:\CIVIL\01053\XSEC\XSEC.dwg 04/30/08 09:22:54 PM CDT

65
73