


**HILLSIDE STREET
PAVING CROSS SECTIONS
PROJ. NO. 472-83537**

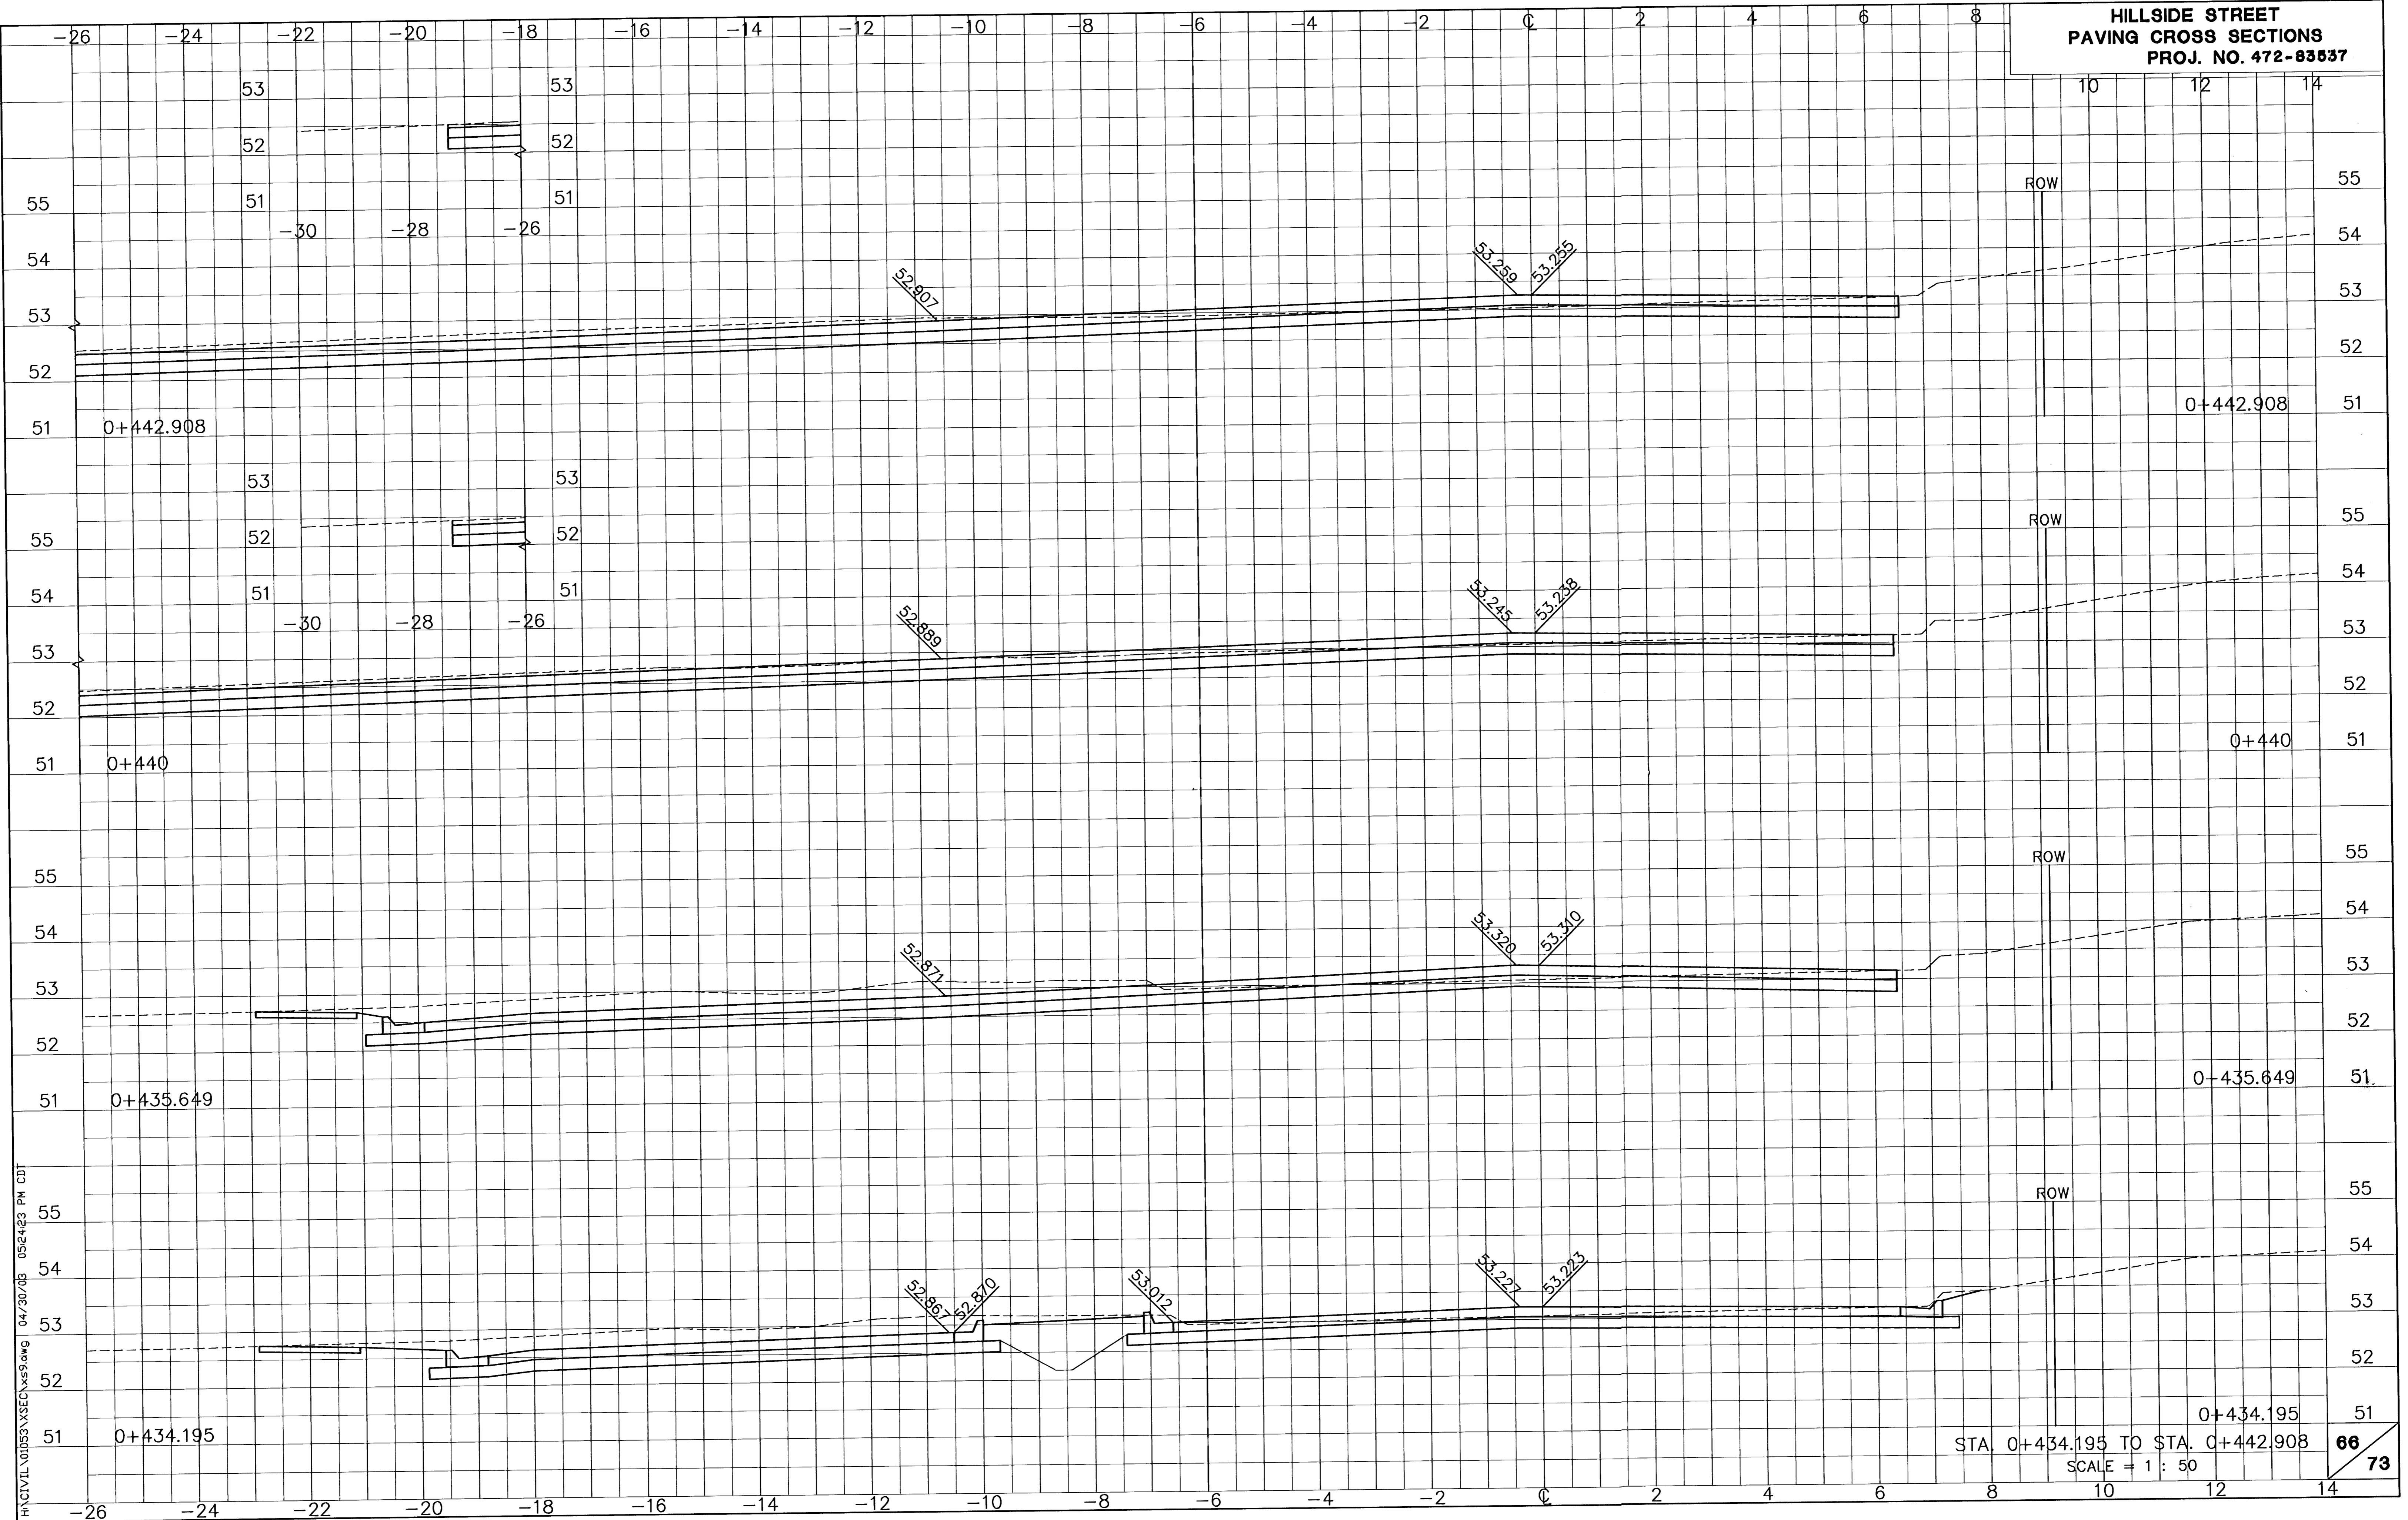

H:\CIVIL\01053\XSECTIONS\9.dwg 04/30/03 05:24:23 PM CDT

STA. 0+434.195 TO STA. 0+442.908
 SCALE = 1 : 50