


HILLSIDE STREET  
PAVING CROSS SECTIONS  
PROJ. NO. 472-83637

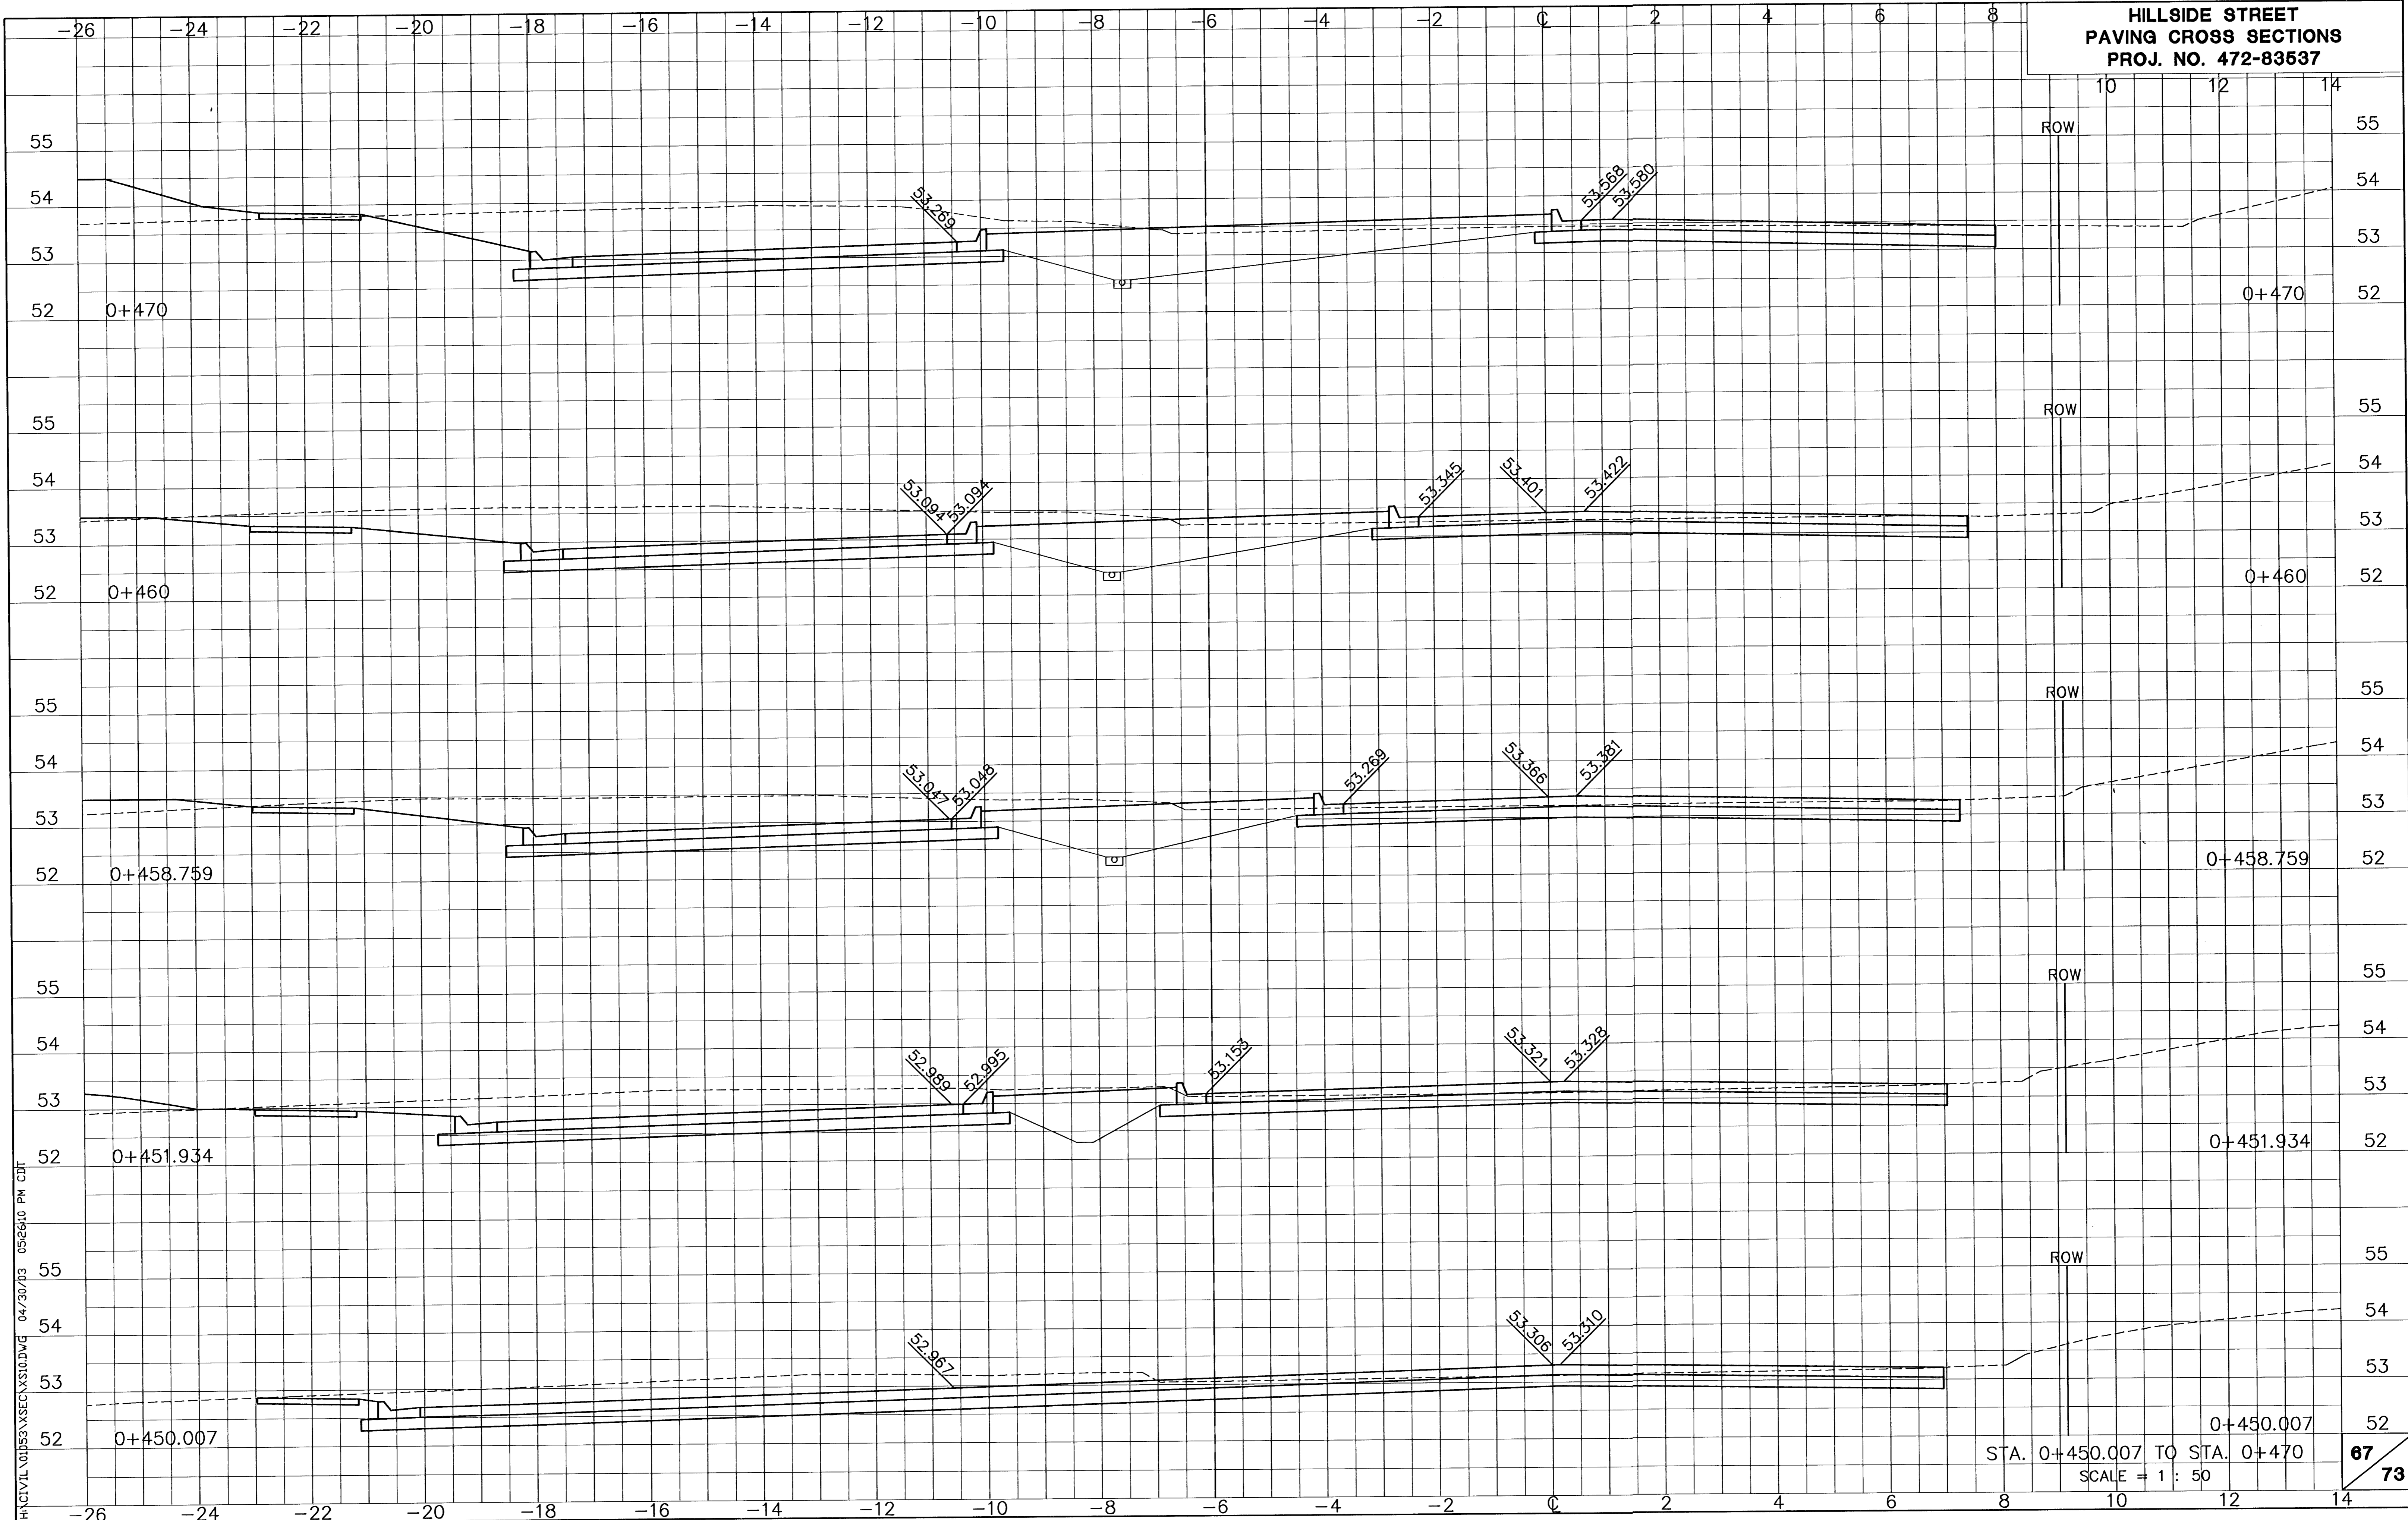

H:\CIVIL\01053\XSECS\XS10.DWG 04/30/03 05:26:10 PM CDT