


HILLSIDE STREET
PAVING CROSS SECTIONS
PROJ. NO. 472-83537

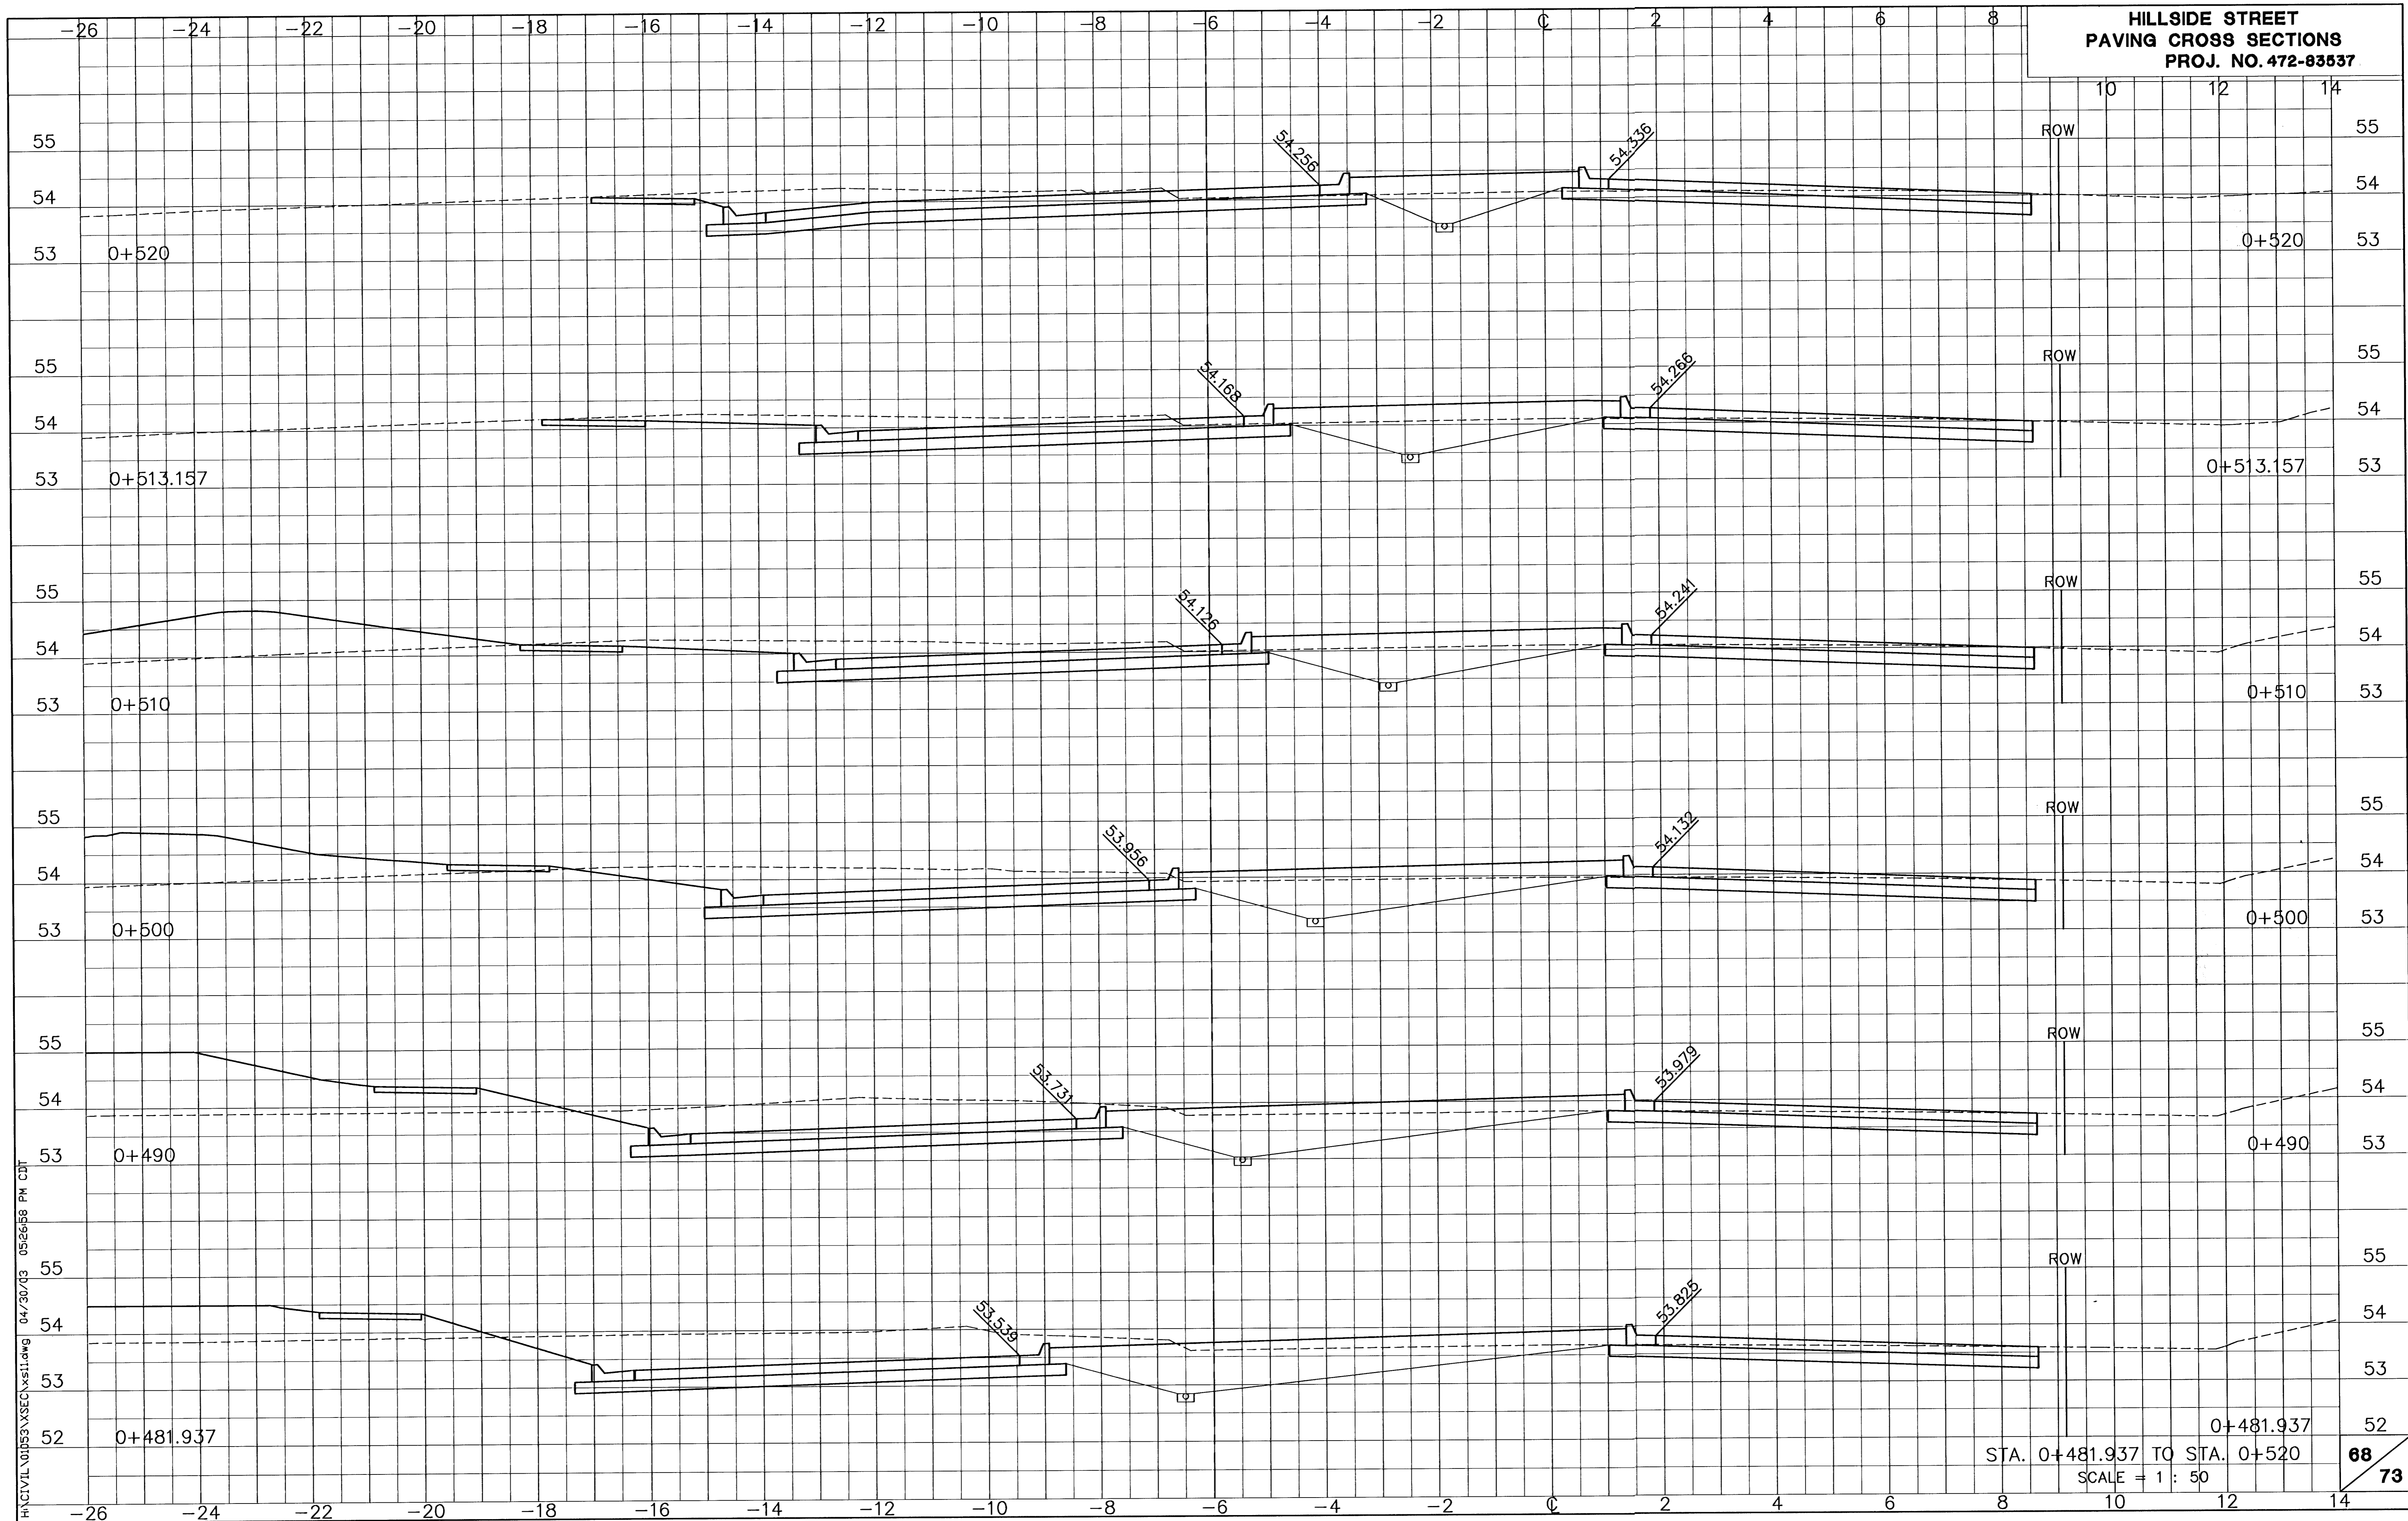

H:\CIVIL\01959\XSEC\Xsec1.dwg 04/30/03 09:26:58 PM CDT

STA. 0+481.937 TO STA. 0+520
SCALE = 1 : 50