


**HILLSIDE STREET
PAVING CROSS SECTIONS
PROJ. NO. 472-83537**

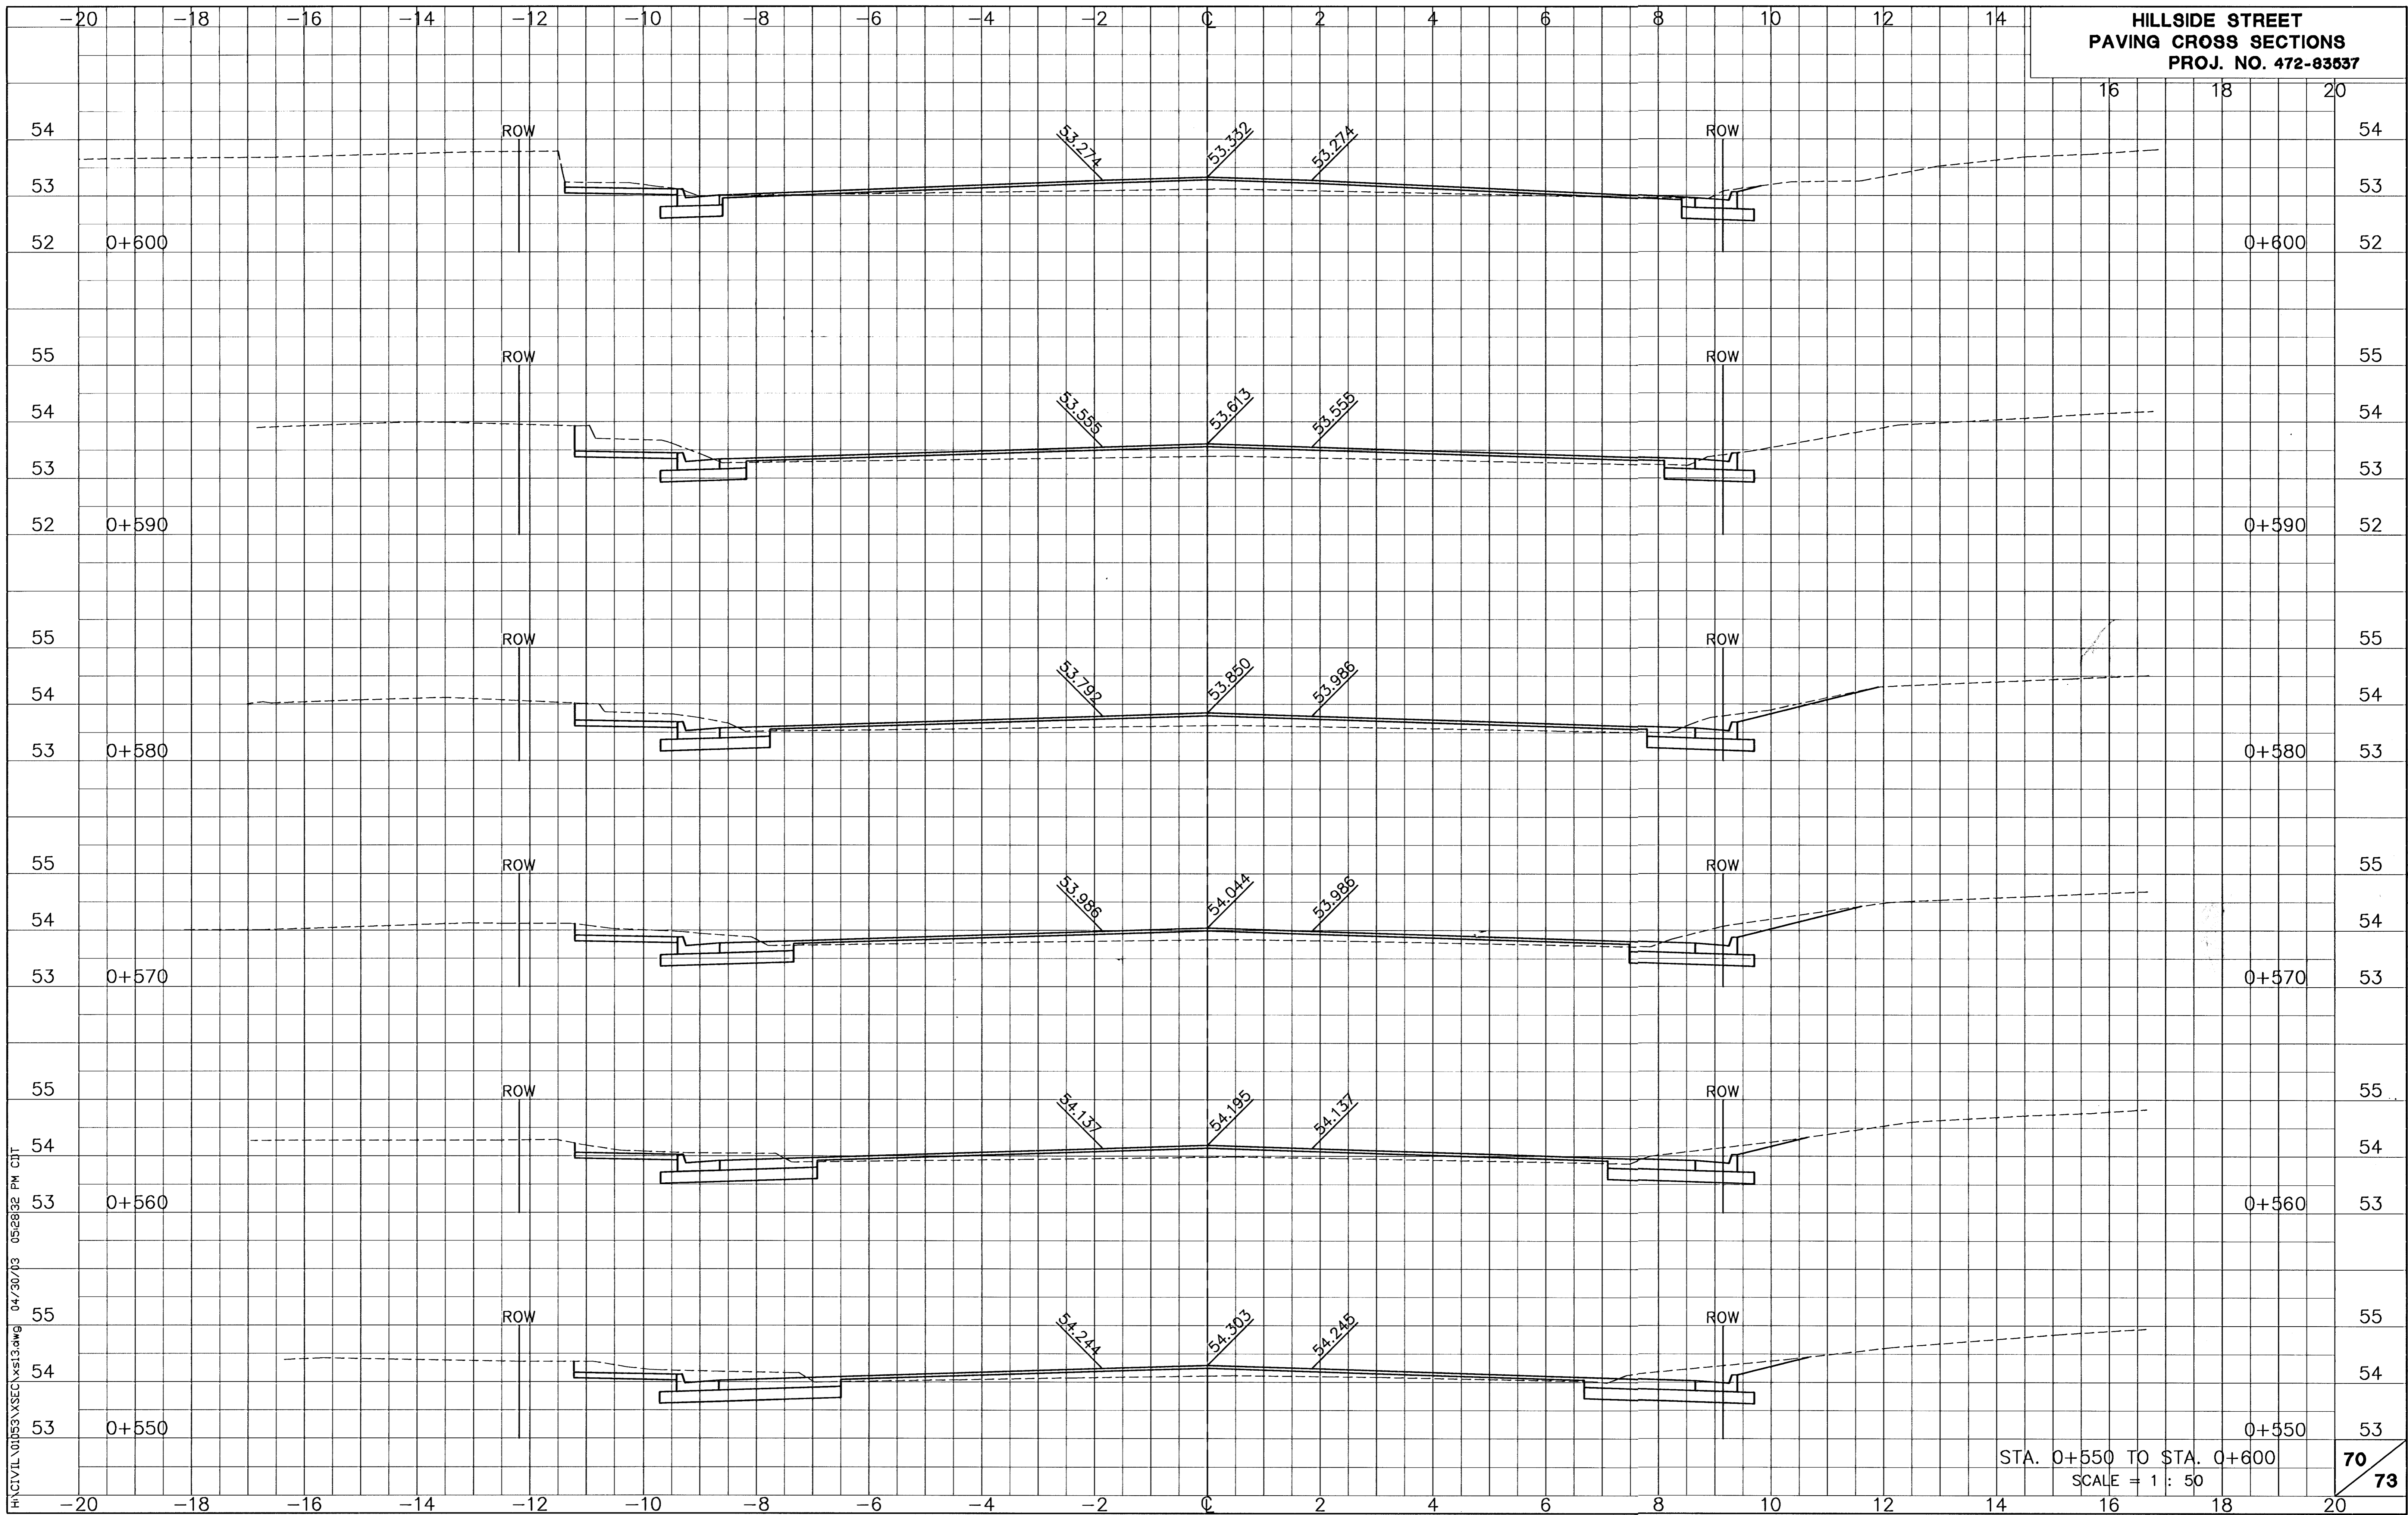

H:\CIVIL\01053\XSEC\XSEC13.dwg 04/30/13 09:28:32 PM CJT

STA. 0+550 TO STA. 0+600
SCALE = 1 : 50

70
73