


**HILLSIDE STREET
PAVING CROSS SECTIONS
PROJ. NO. 472-83537**

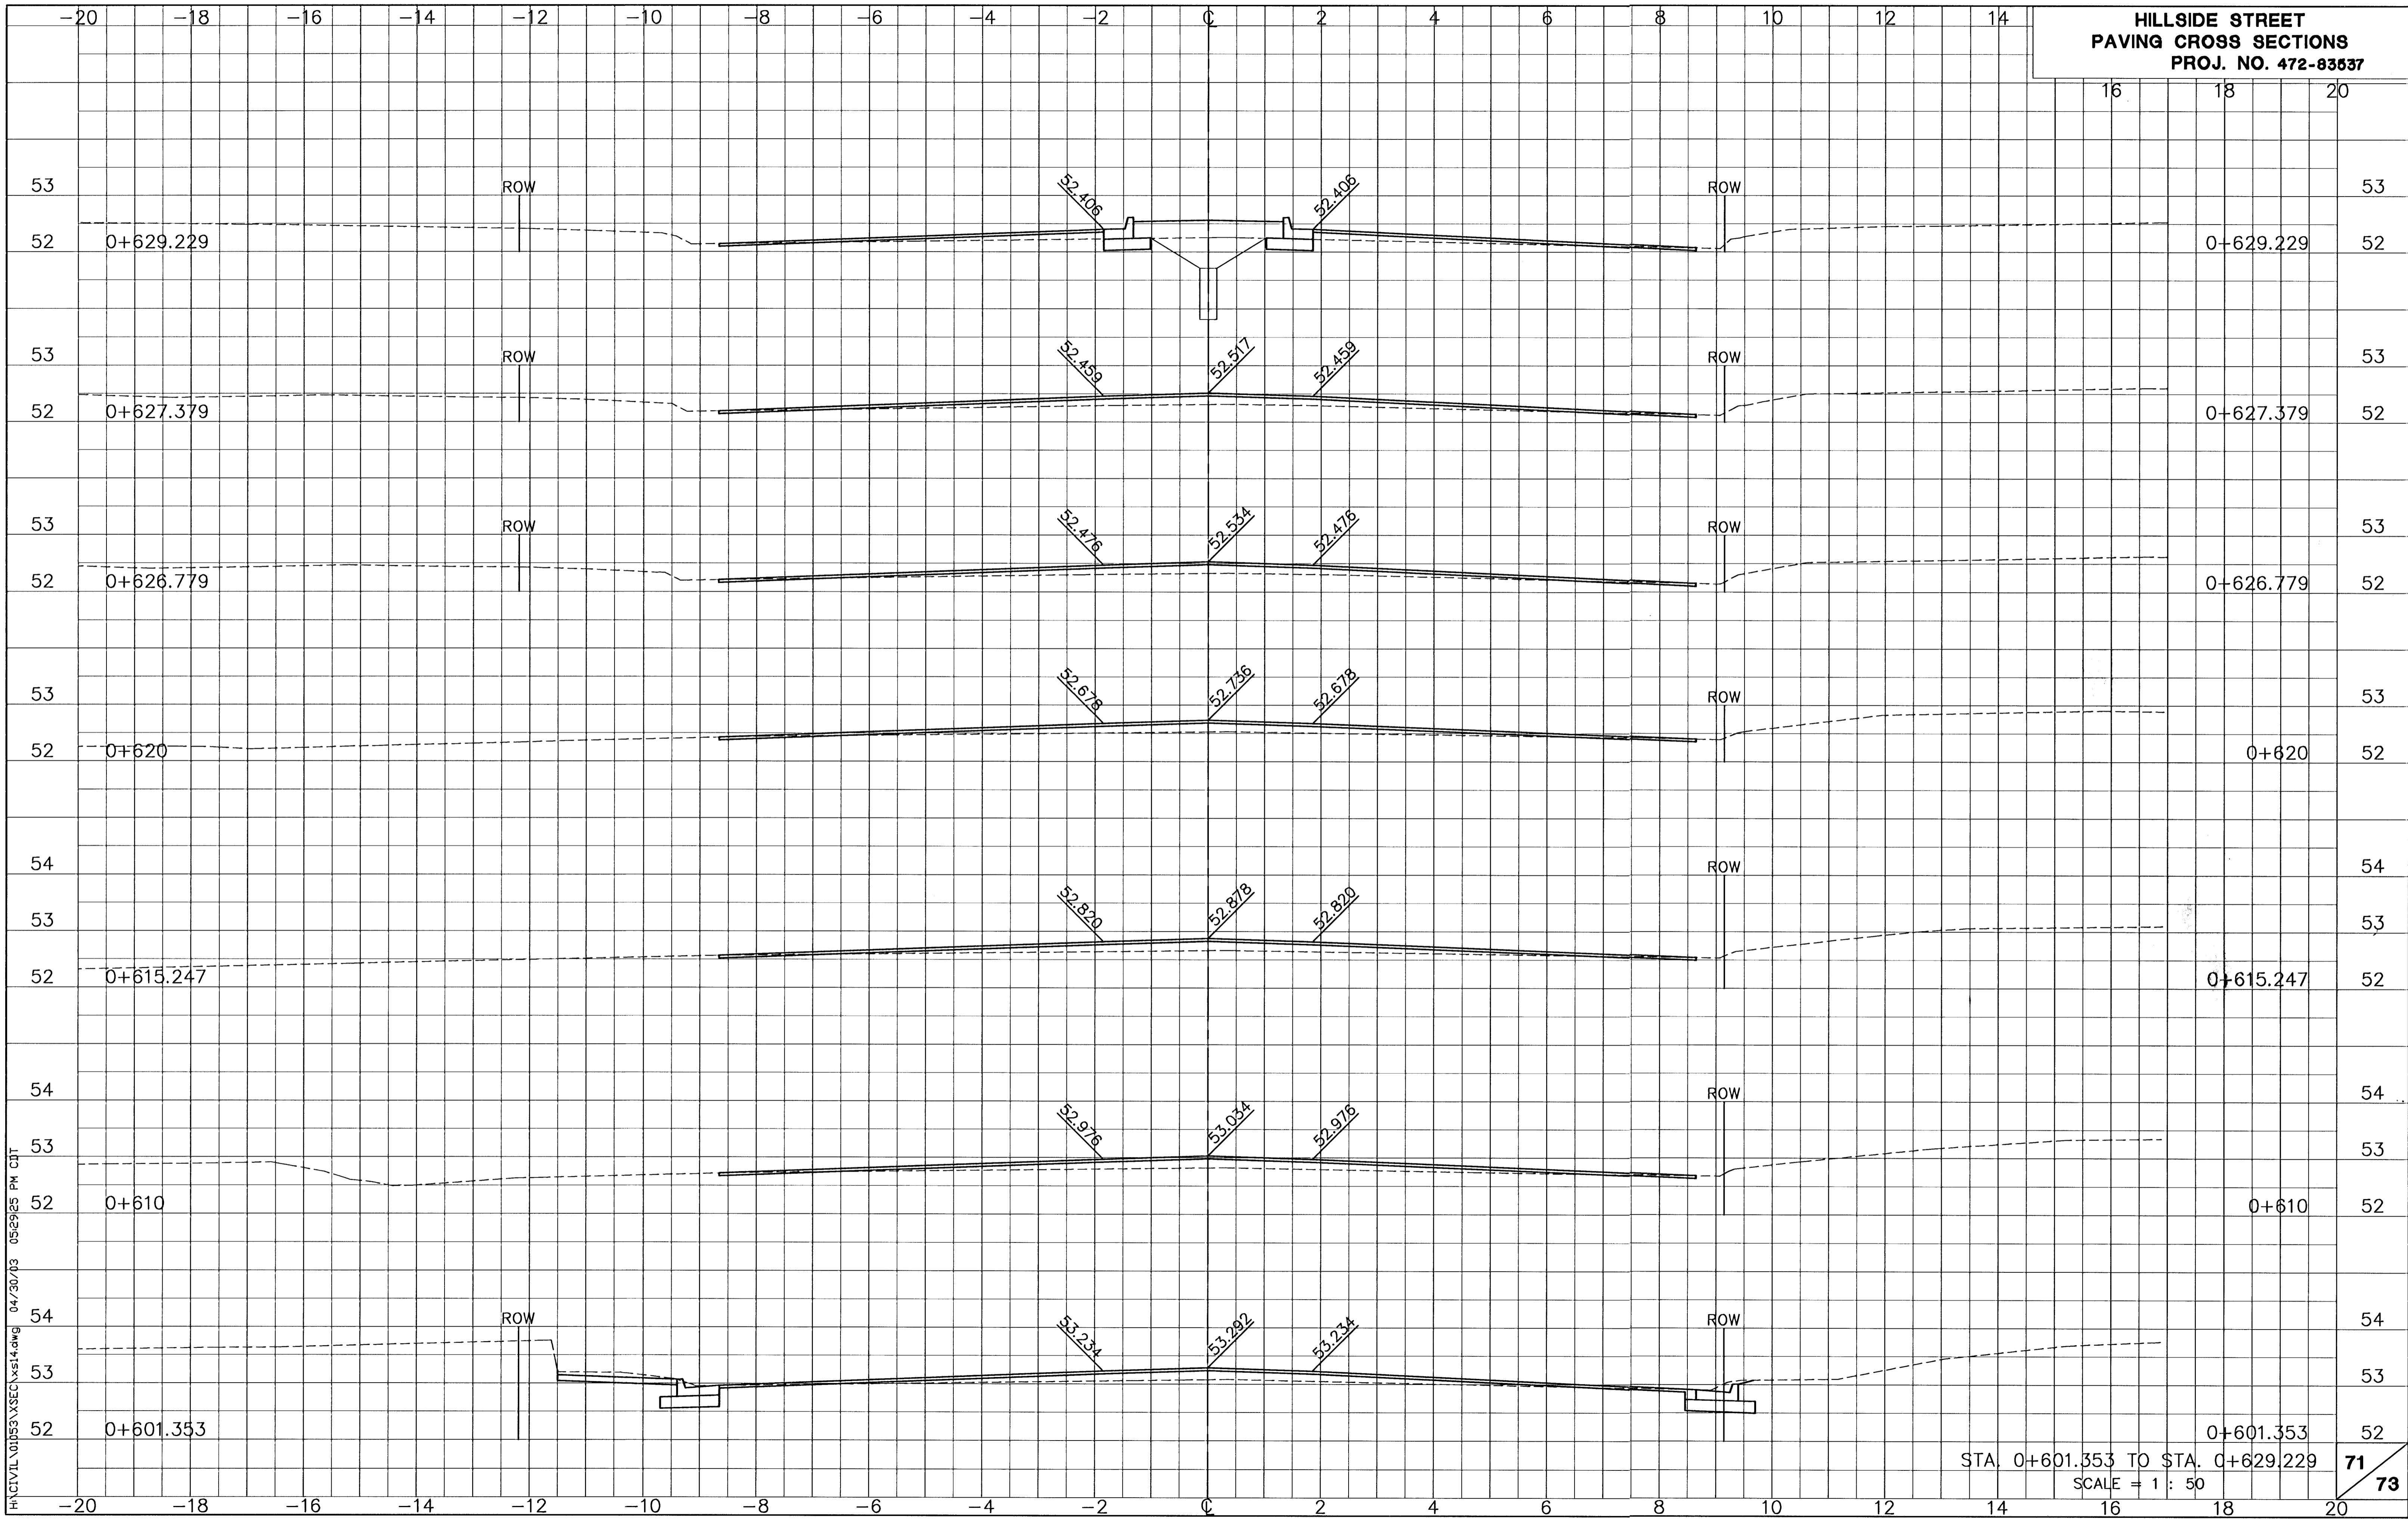

H:\CIVIL\01059\XSEC\XSEC14.dwg 04/30/03 05:29:25 PM CJT

STA. 0+601.353 TO STA. 0+629.229
SCALE = 1 : 50