


**HILLSIDE STREET
PAVING CROSS SECTIONS
PROJ. NO. 472-83537**

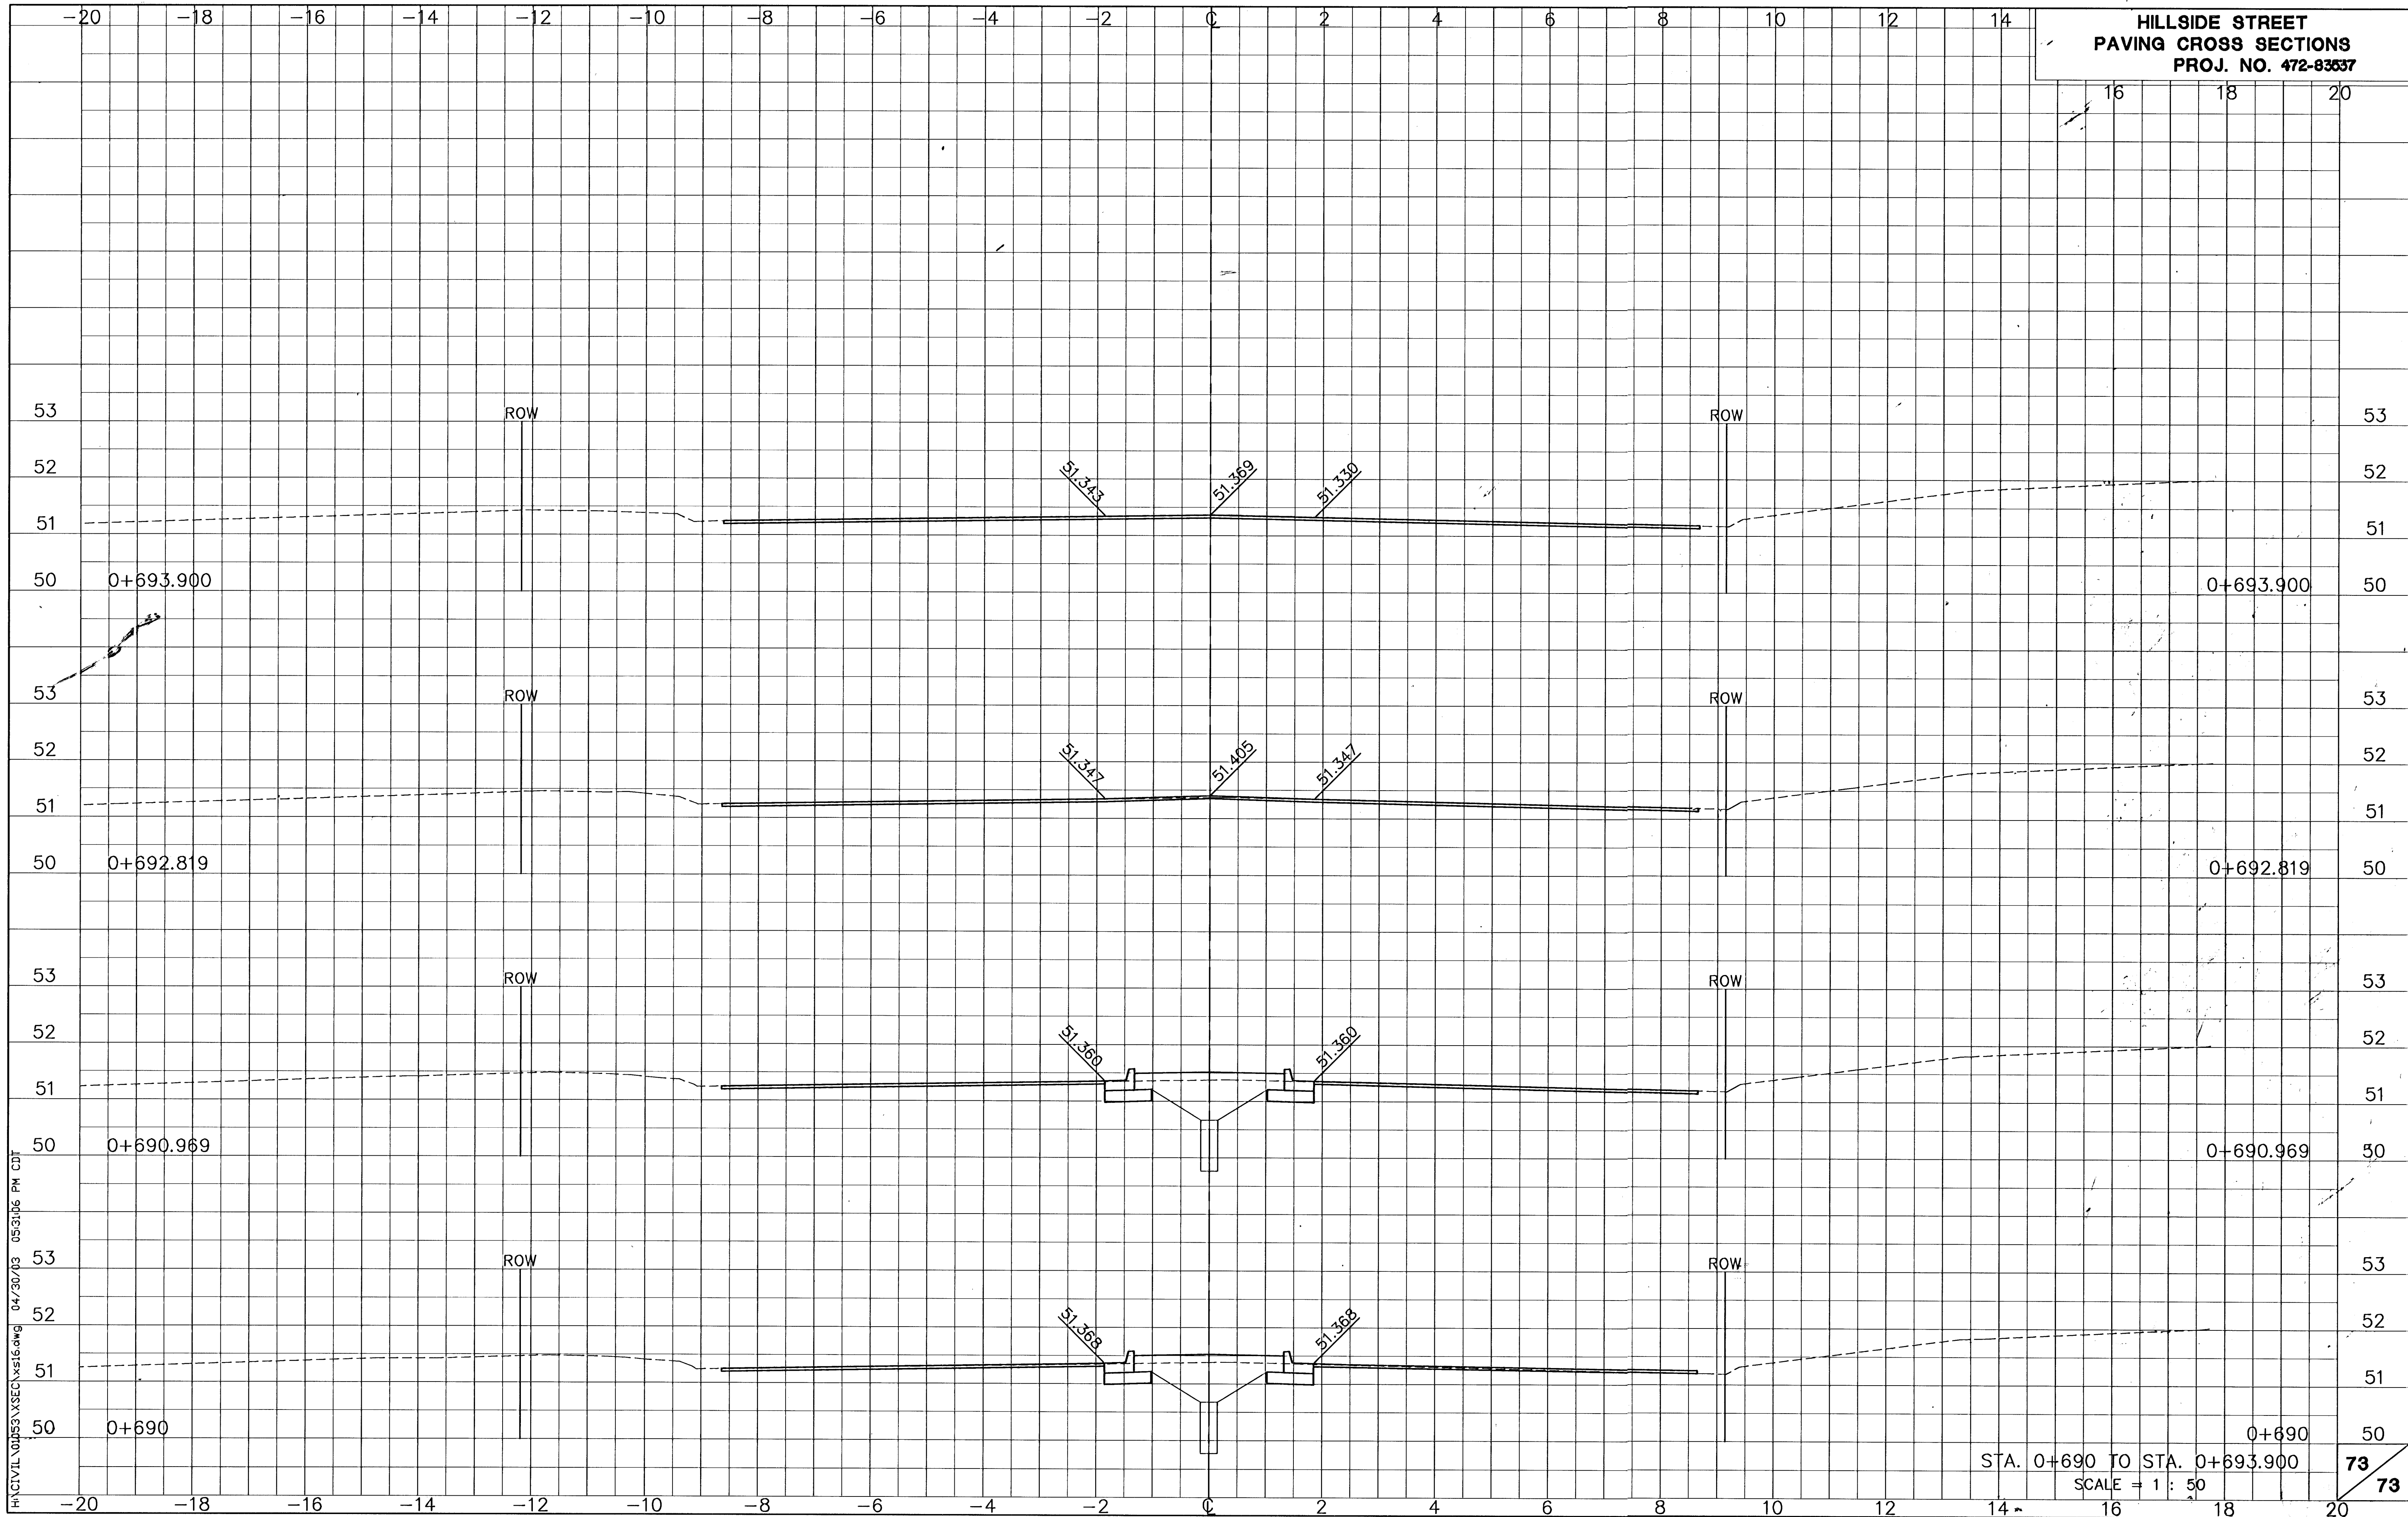

H:\CIVIL\00053\XSECS\16.dwg 04/30/03 05:31:06 PM CDT

STA. 0+690 TO STA. 0+693.900
SCALE = 1 : 50

73
73