


FHWA REGION NO.	STATE	PROJECT NO.	FISCAL YEAR	SHEET NO.	TOTAL SHEETS
7	KANSAS	87TE0074-01	1996	7	21

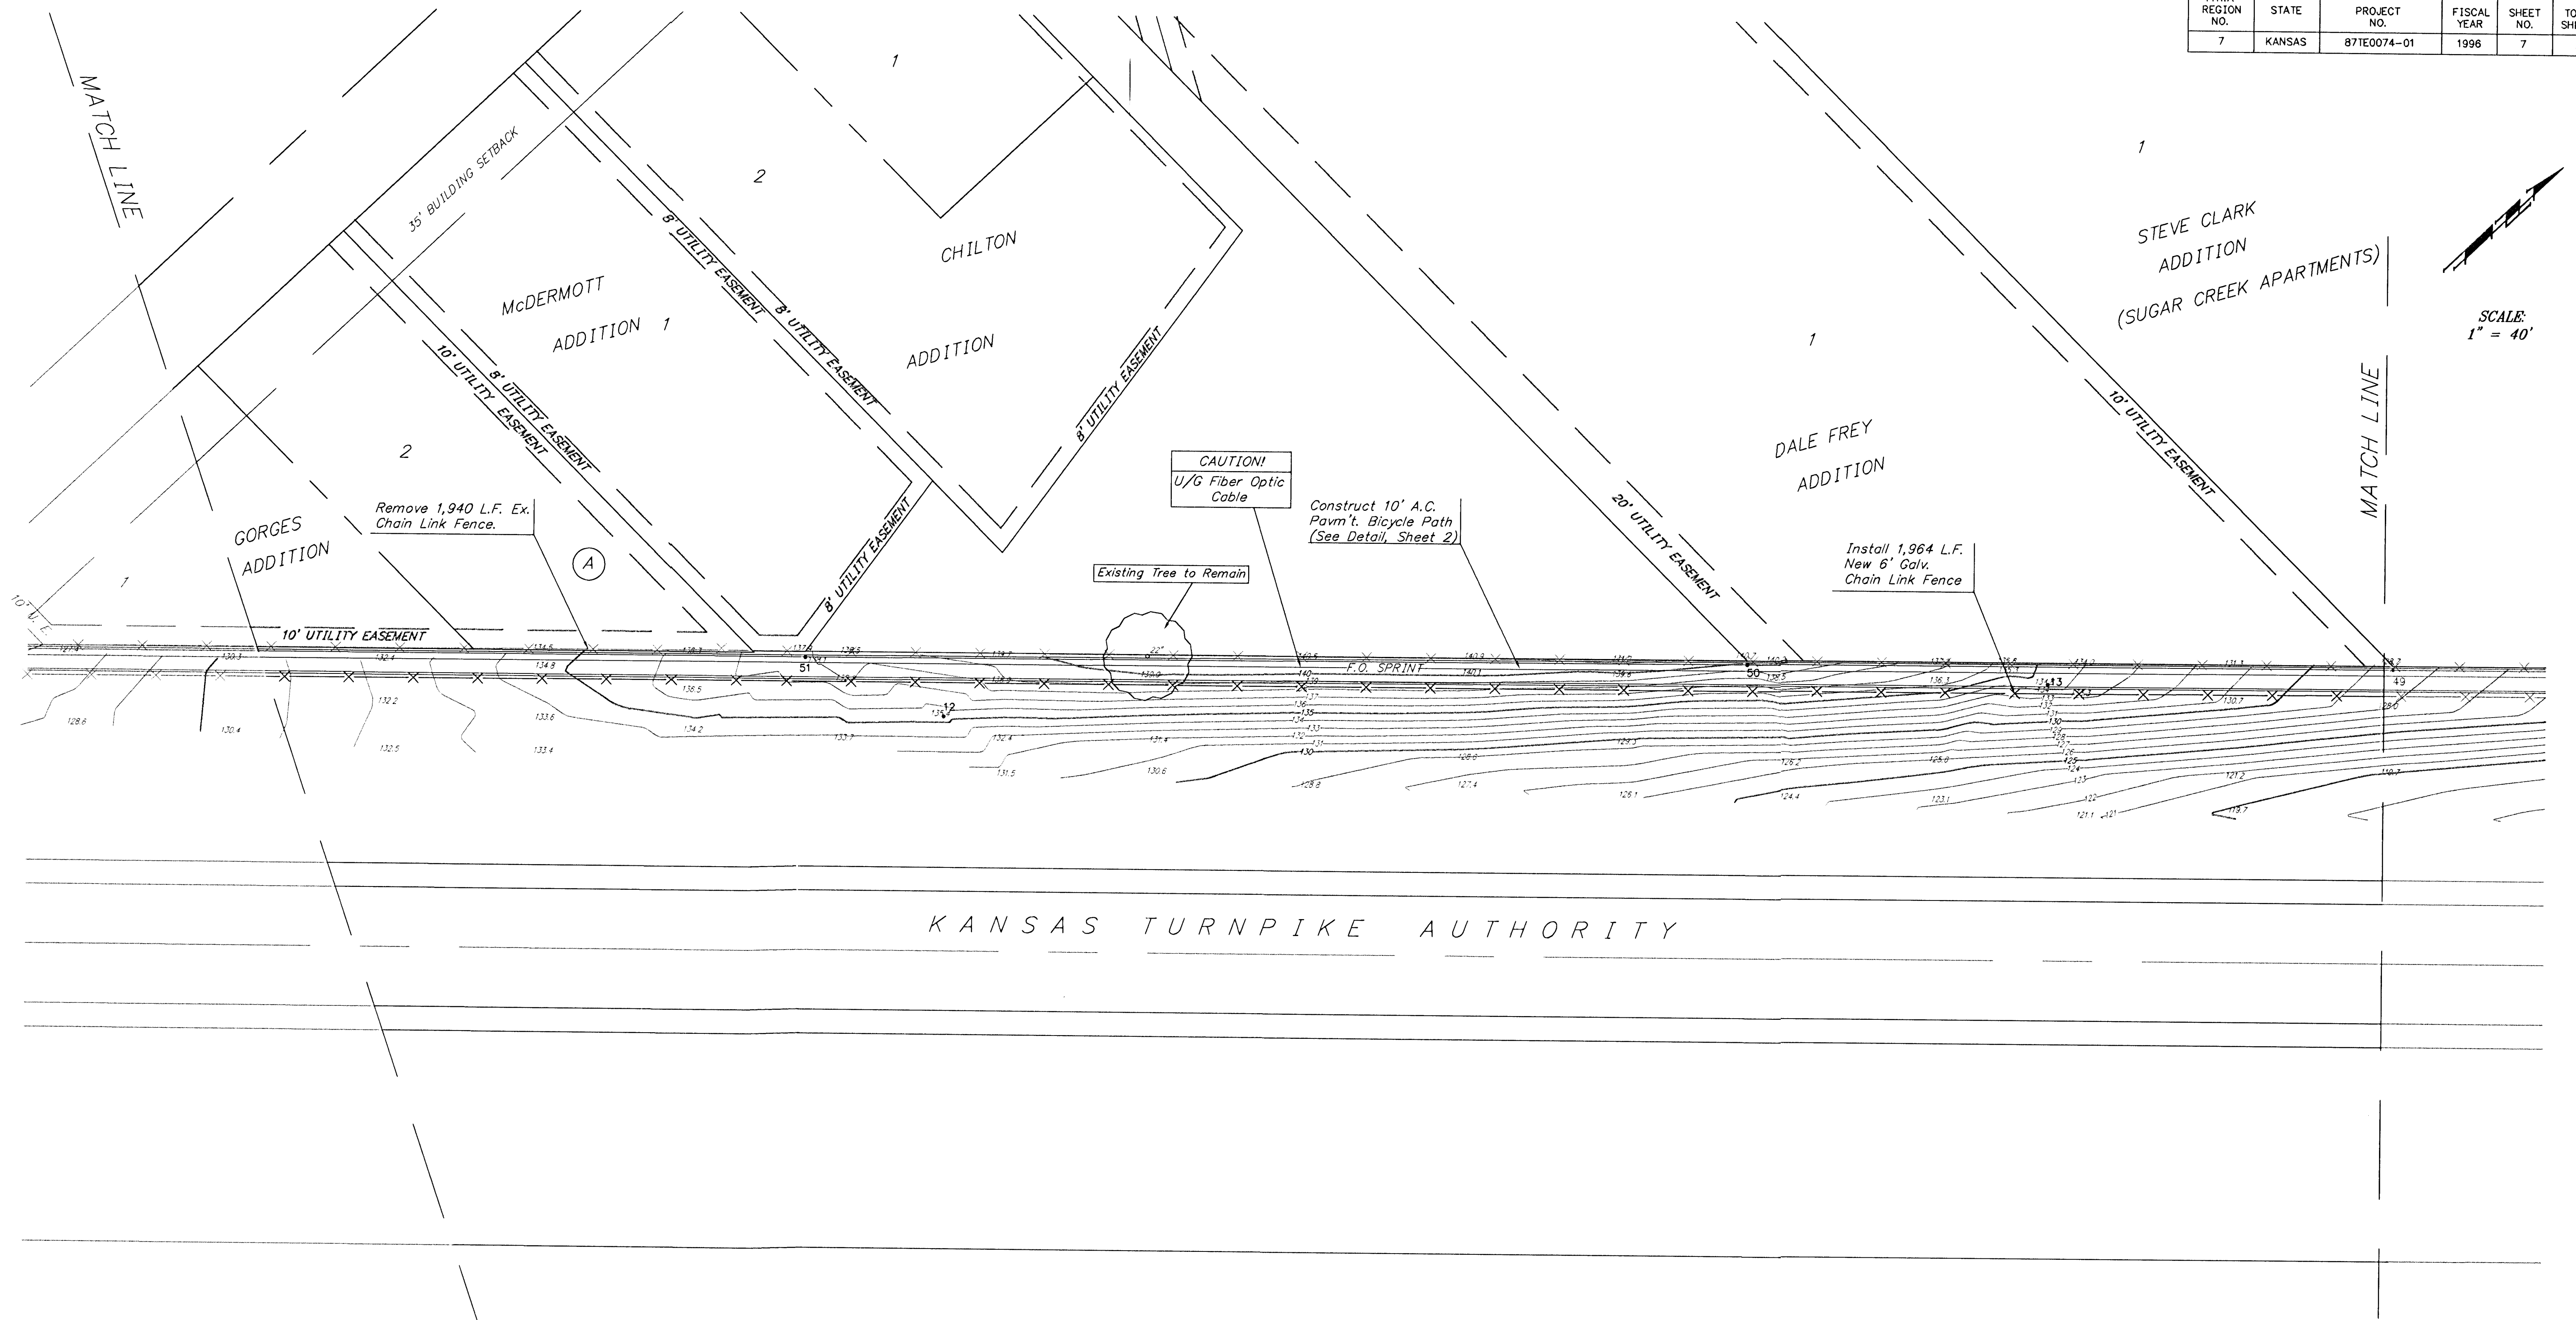

CAUTION!
U/G Fiber Optic
Cable

Construct 10' A.C.
Pavm't. Bicycle Path
(See Detail, Sheet 2)

Existing Tree to Remain

Install 1,964 L.F.
New 6' Galv.
Chain Link Fence

Remove 1,940 L.F. Ex.
Chain Link Fence.

BENCHMARKS:

City of Wichita Bench Mark Disk
in traffic signal base, north side
31st Street South & west line
Turnpike Drive
Elev. = 165.59

City of Wichita Bench Mark Disk
in traffic signal base, SE inter-
section, Oliver Street and 31st
Street South
Elev. = 164.48

City of Wichita Bench Mark Disk
in sidewalk at NE corner of bridge
approx. 300'± west of KTA &
395'± east of centerline McAdam
Elev. = 123.02

**GYPSUM CREEK BICYCLE PATH
PAVEMENT PLAN
BOEING TO CESSNA PARK**

BAUGHMAN COMPANY P.A.
ENGINEERING, SURVEYING, & PLANNING
316-282-7271 • 315 ELLIS • WICHITA, KANSAS 67211

DESIGN	DRAWN	APPROVED	DATE	SCALE	SHEET
	BAM		4/96	1"=40'	7
PROJECT NUMBER 472-78-245-82854-000-000-001					OF 21

95-10-E148
GYP2 PAV