



FHWA REGION NO.	STATE	PROJECT NO.	FISCAL YEAR	SHEET NO.	TOTAL SHEETS
7	KANSAS	871E0074-01	1996	8	21

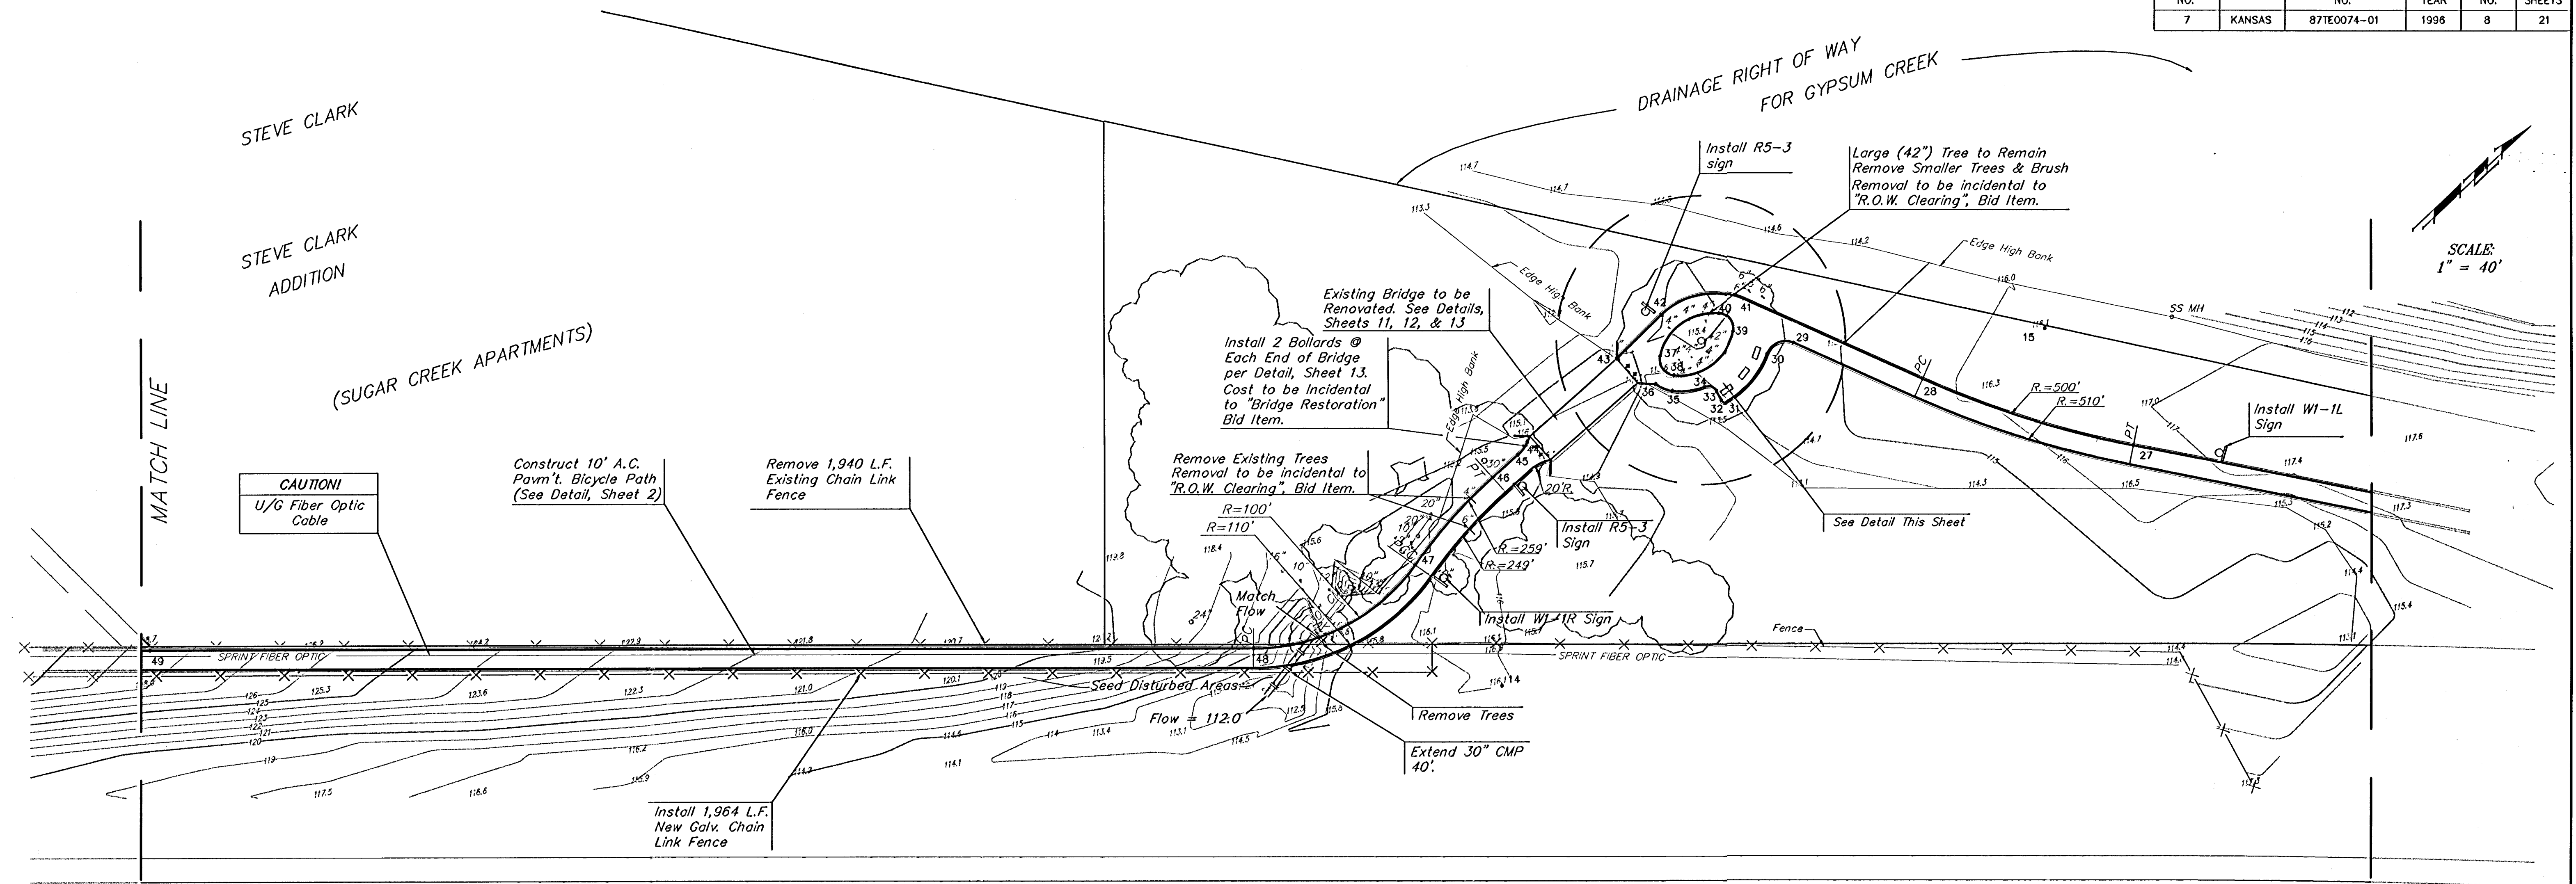

KANSAS TURNPIKE AUTHORITY

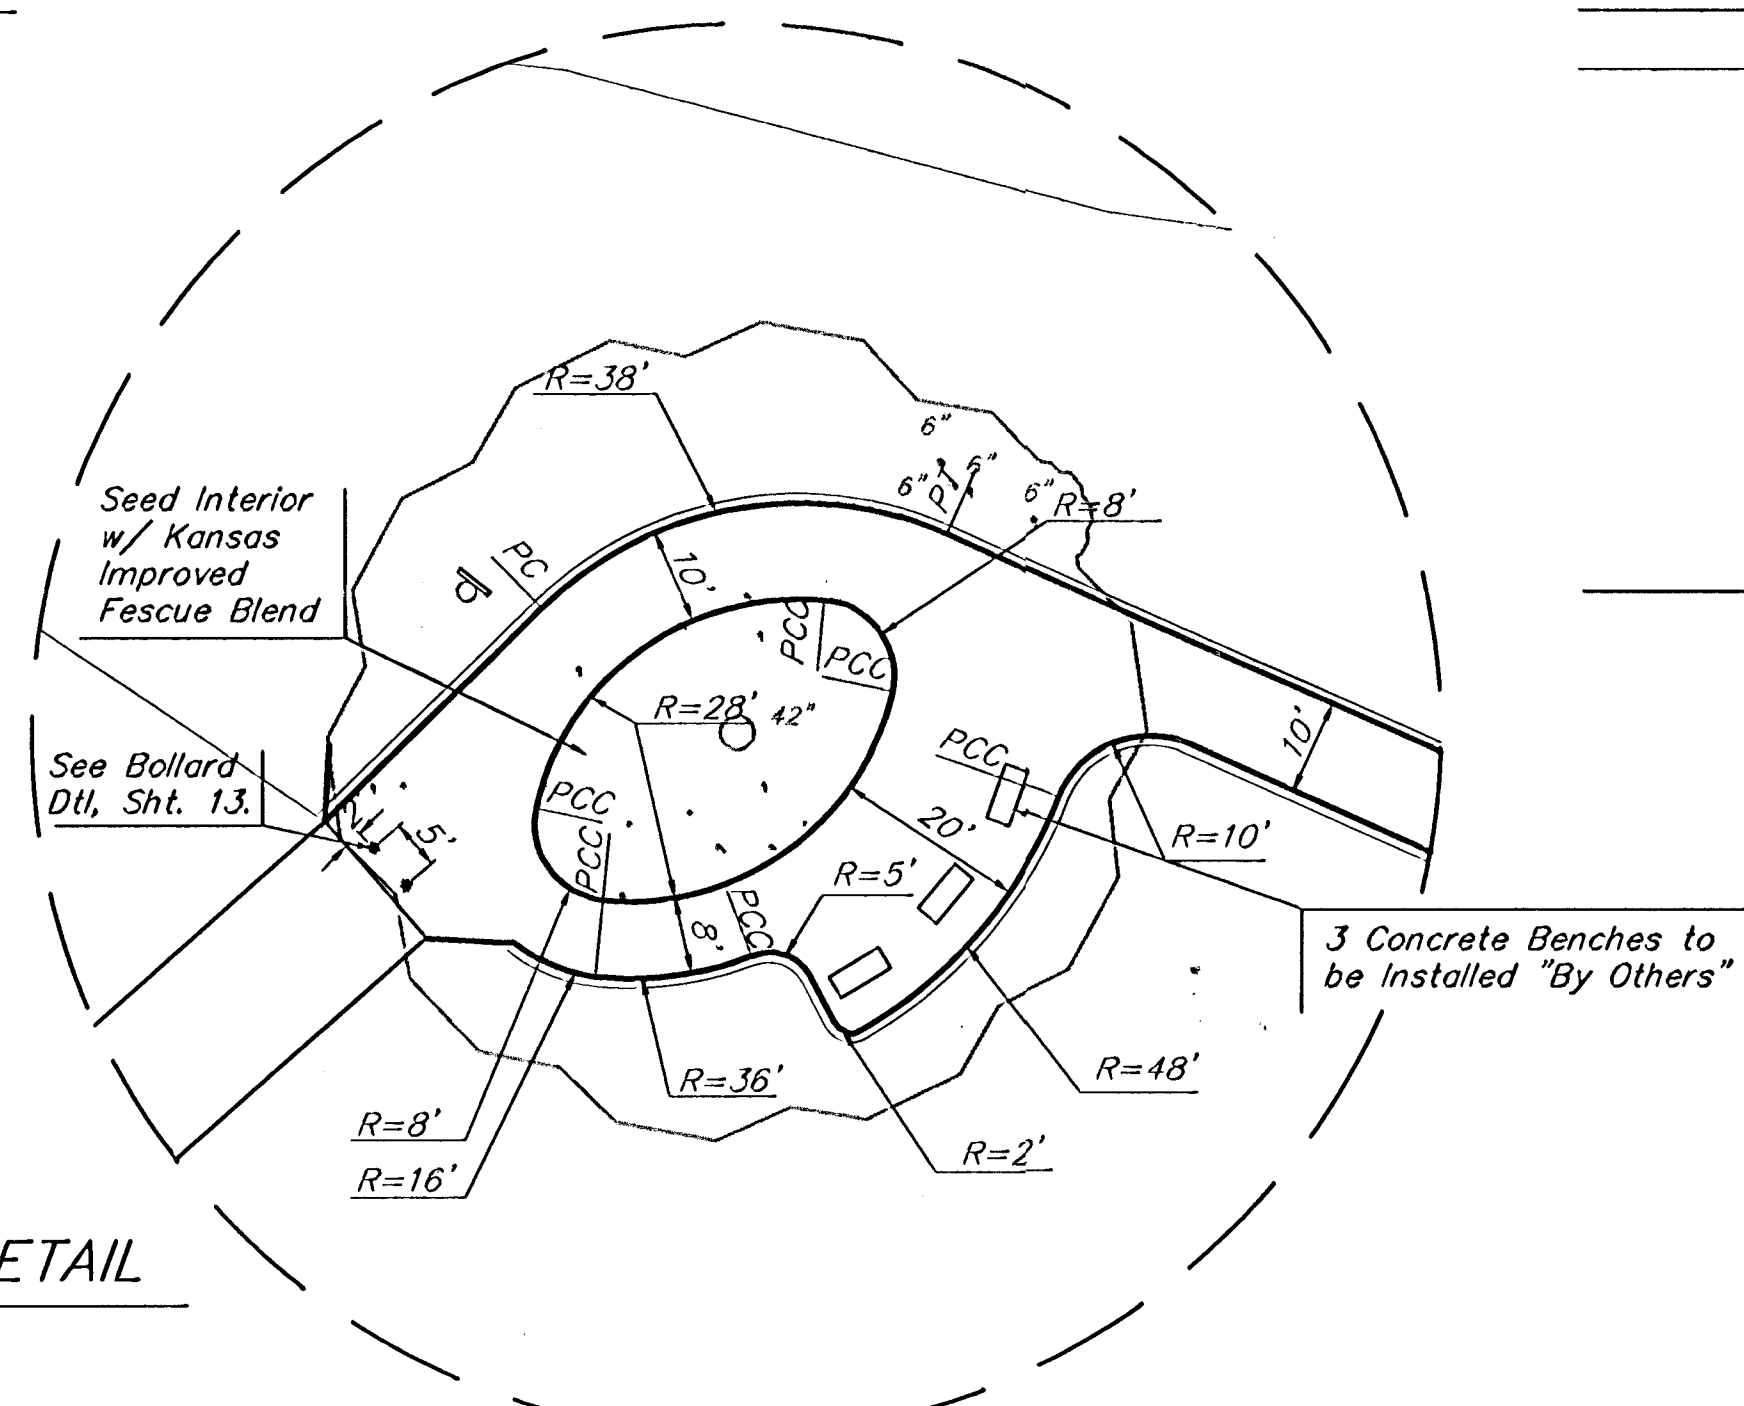

BENCHMARKS:

City of Wichita Bench Mark Disk
in traffic signal base, north side
31st Street South & west line
Turnpike Drive
Elev. = 165.59

City of Wichita Bench Mark Disk
in traffic signal base, SE inter-
section, Oliver Street and 31st
Street South
Elev. = 164.48

City of Wichita Bench Mark Disk
in sidewalk at NE corner of bridge
approx. 300'± west of KTA &
395'± east of centerline McAdam
Elev. = 123.02

GYPSUM CREEK BICYCLE PATH PAVEMENT PLAN BOEING TO CESSNA					
BAUGHMAN COMPANY P.A. ENGINEERING, SURVEYING, & PLANNING 315-262-7271 • 315 ELLIS • WICHITA, KANSAS 67211					
PROJECT NUMBER 472-76-245-82654-000-000-001					
DESIGN BAM	DRAWN BAM	APPROVED TA	DATE 4/96	SCALE 1"=40'	SHEET 8 OF 21