




FHWA REGION NO.	STATE	PROJECT NO.	FISCAL YEAR	SHEET NO.	TOTAL SHEETS
7	KANSAS	87TE0074-01	1996	12	21

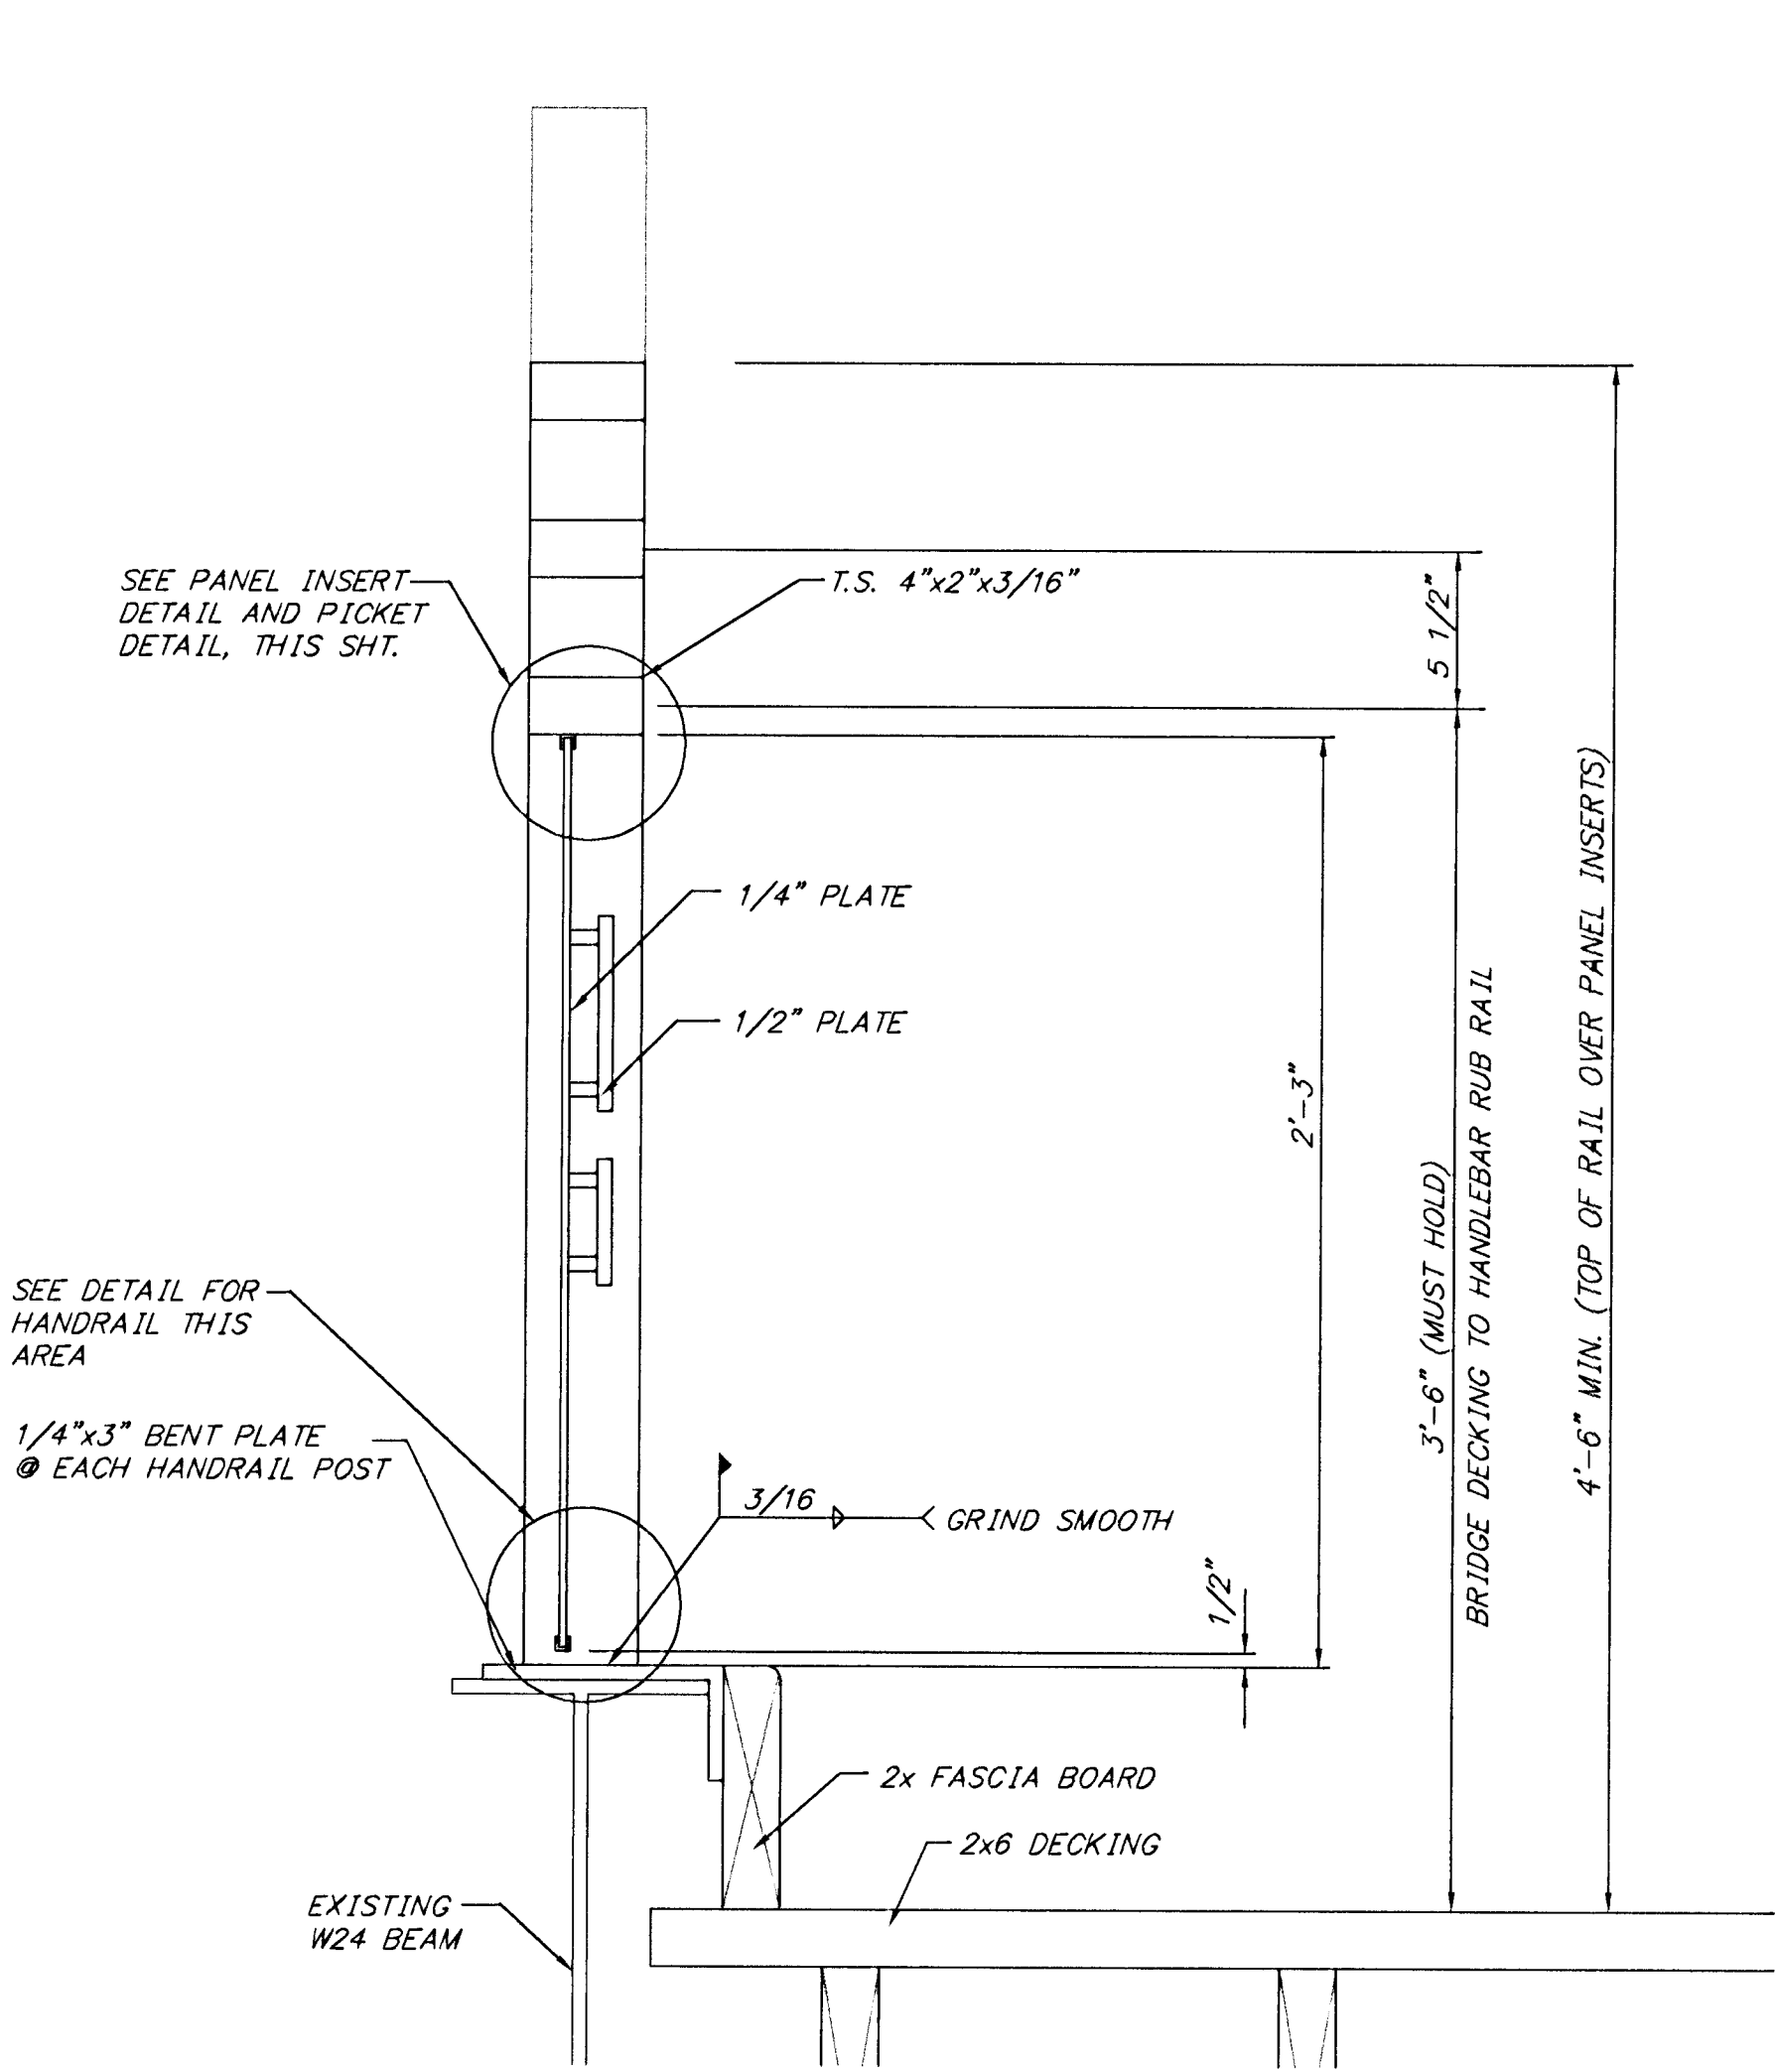


HANDRAIL SECTION
NO SCALE

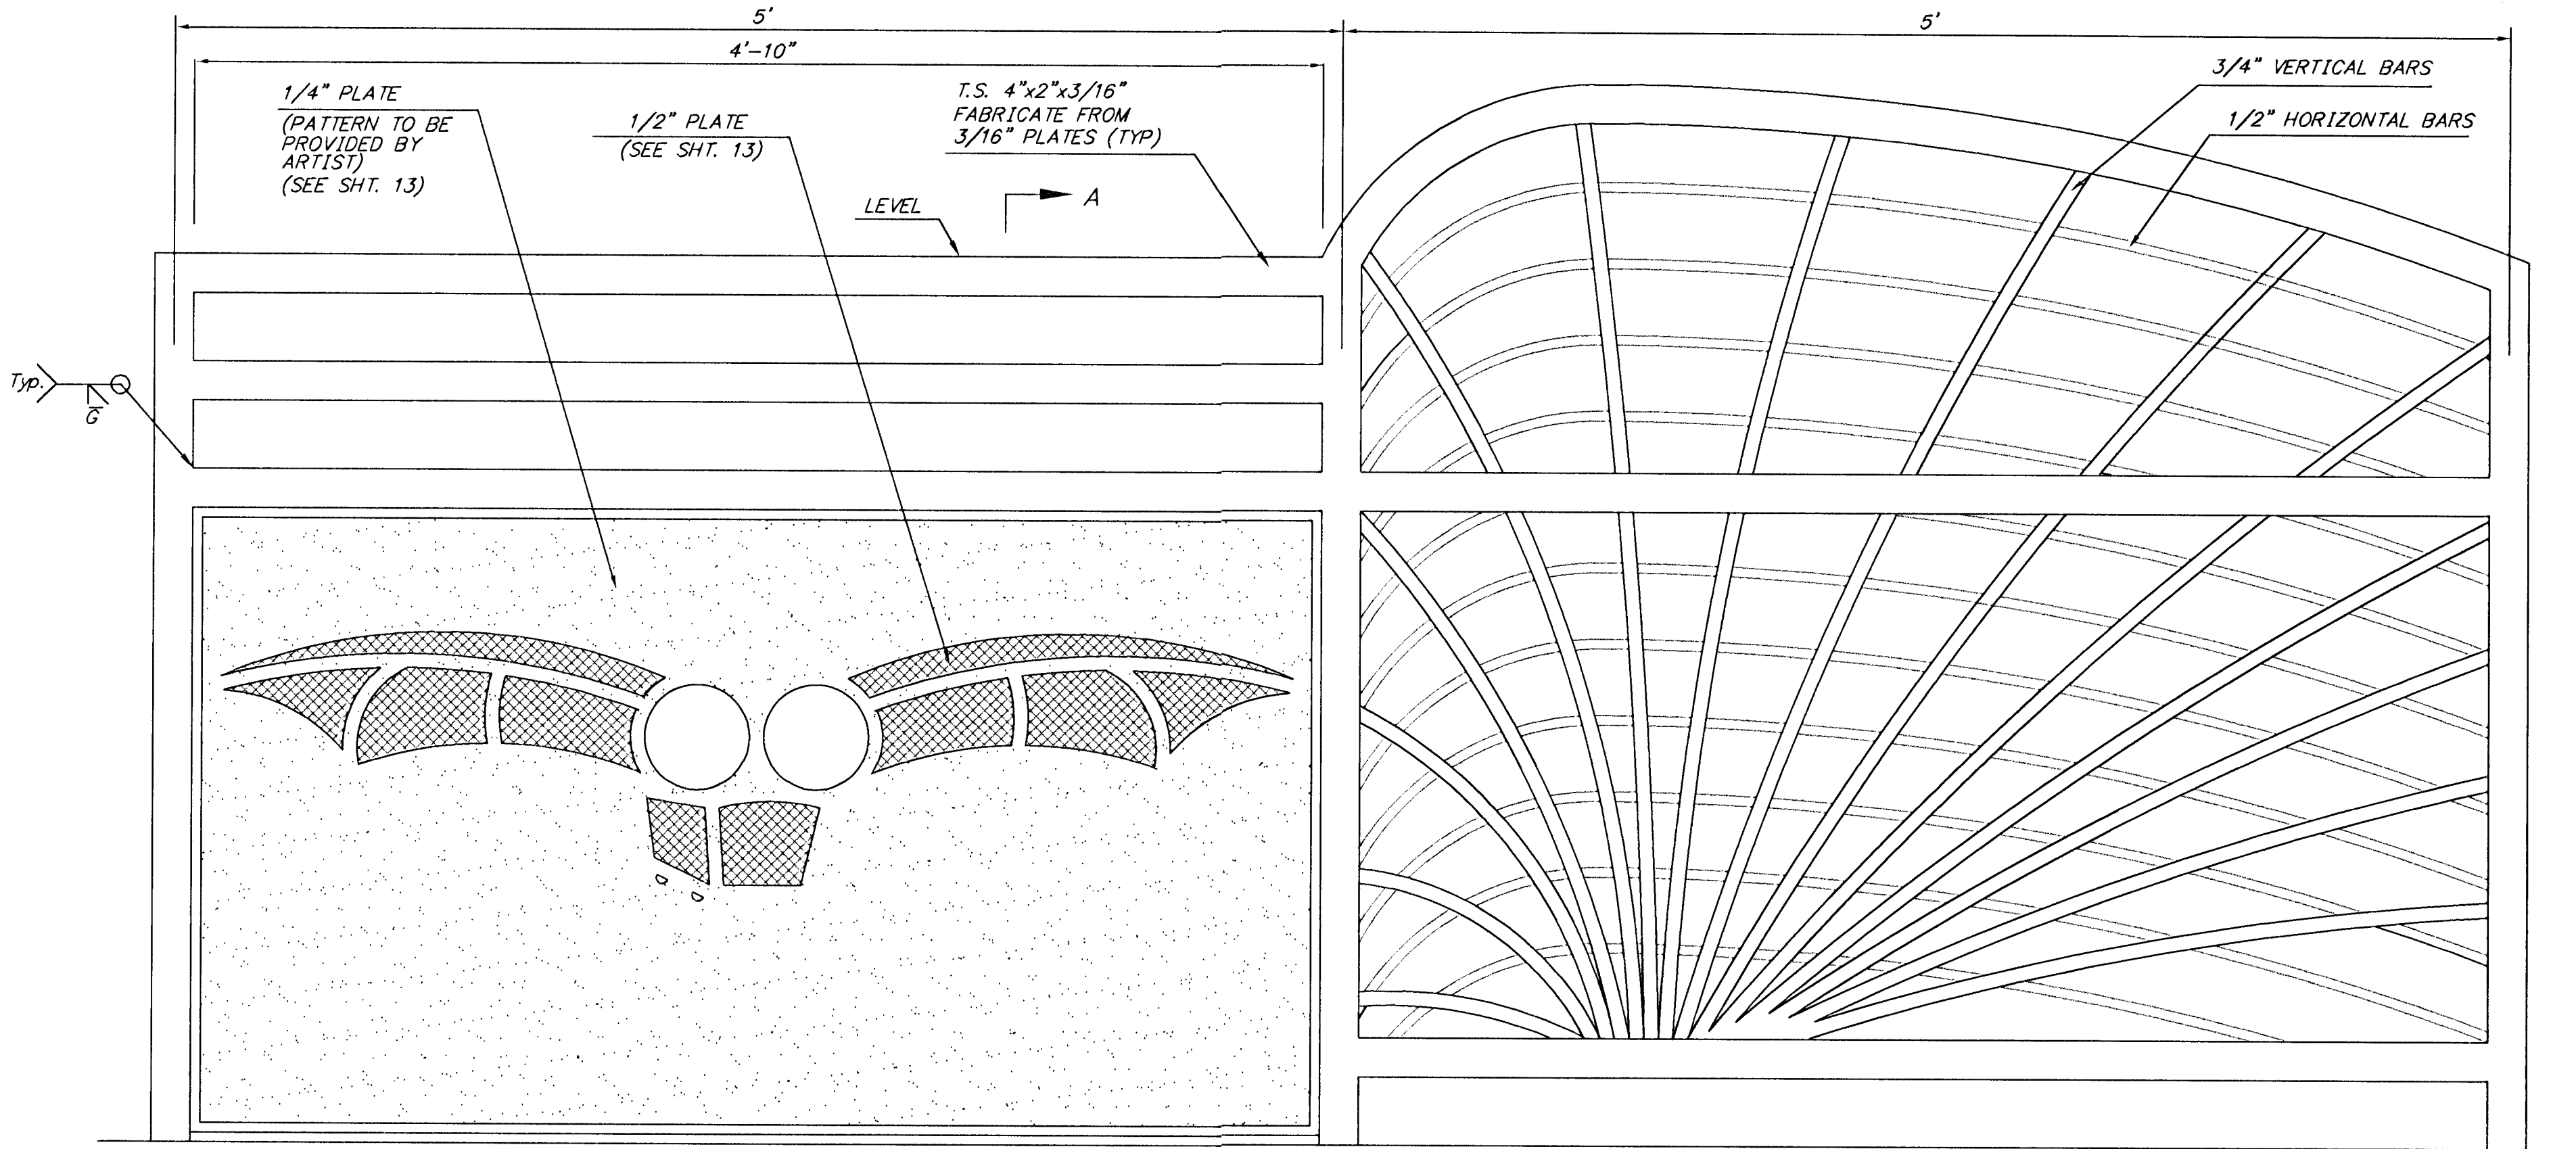


HANDRAIL ELEVATION
NO SCALE

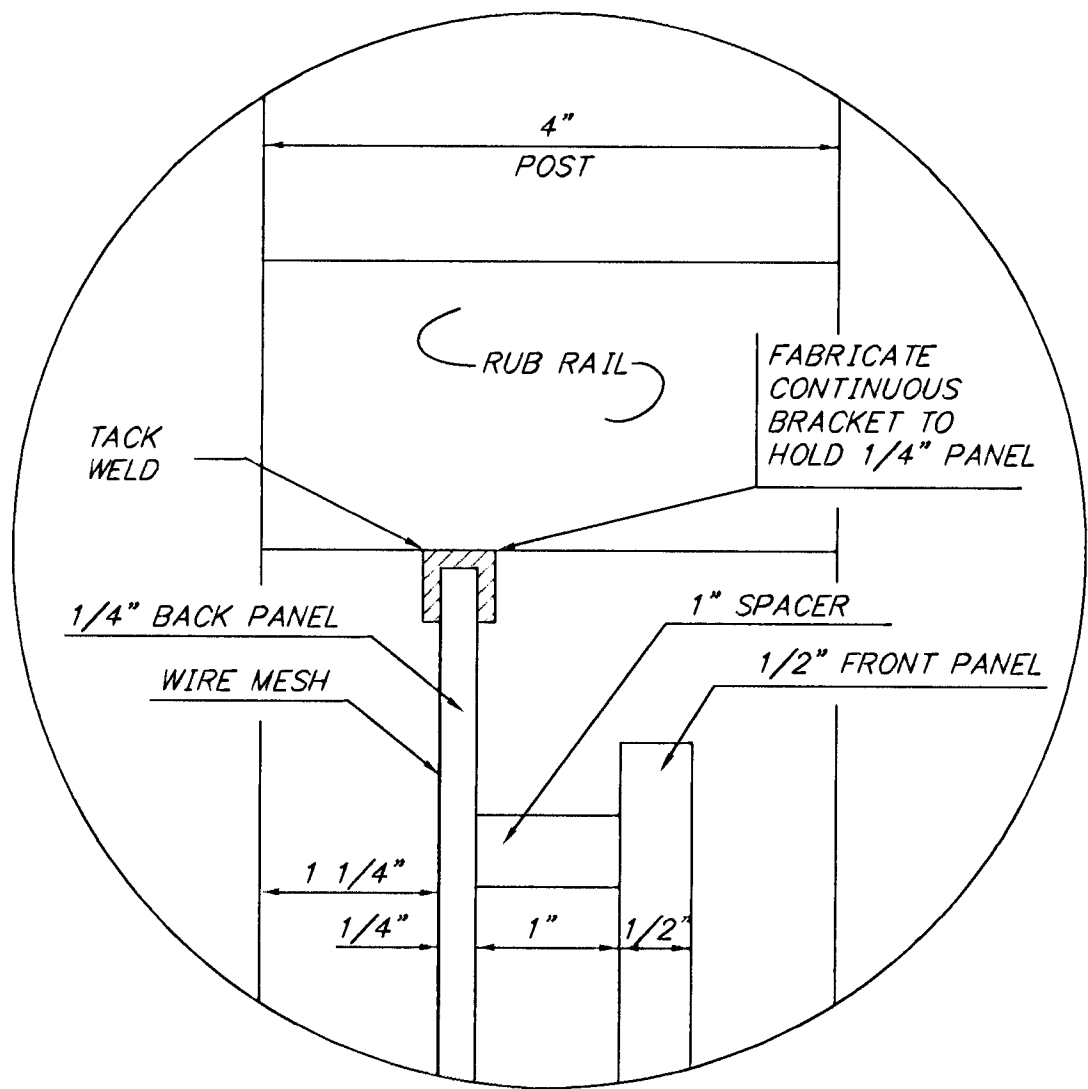


PANEL INSERT DETAIL
NO SCALE

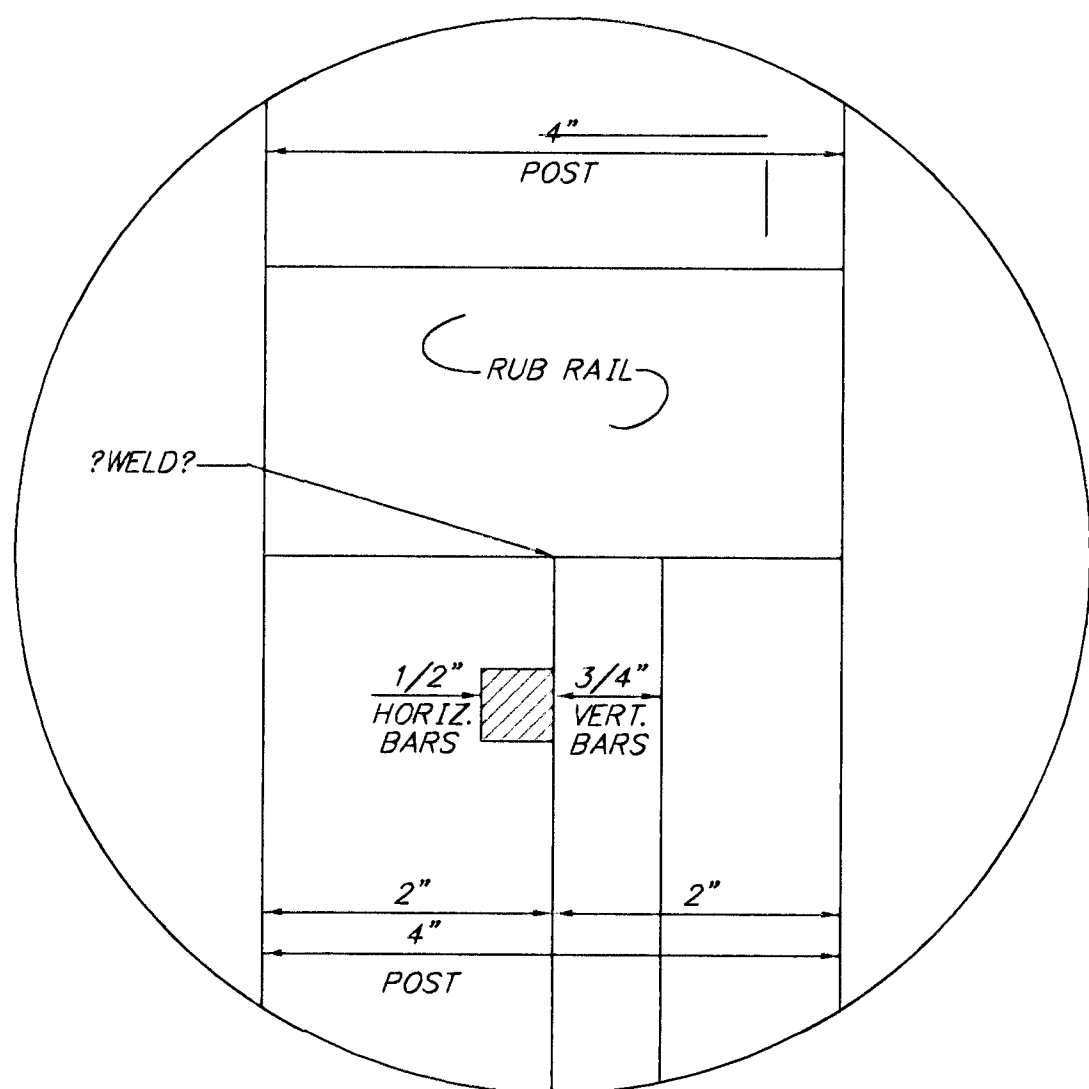

PICKET DETAIL
NO SCALE

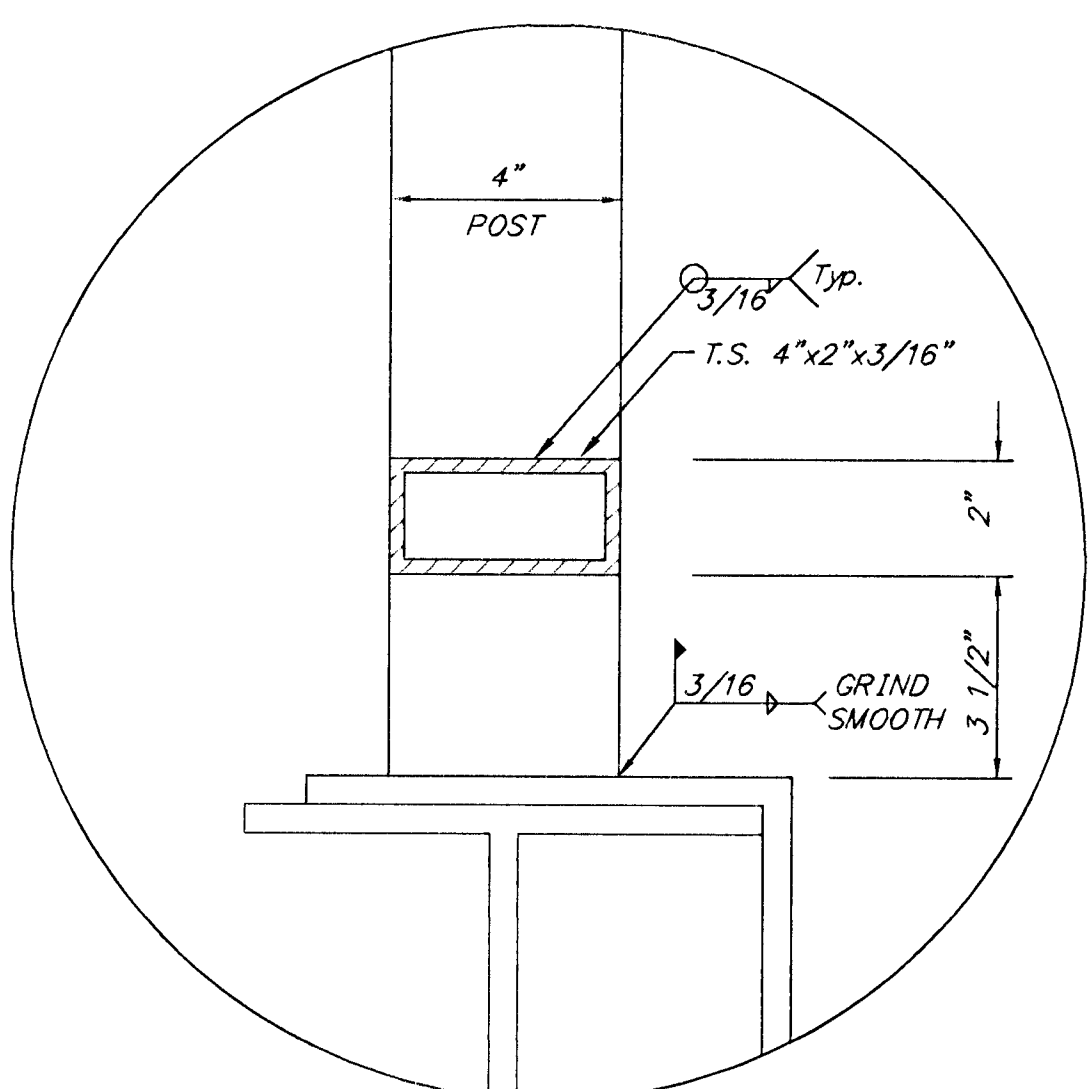

BOTTOM HANDRAIL DETAIL
NO SCALE

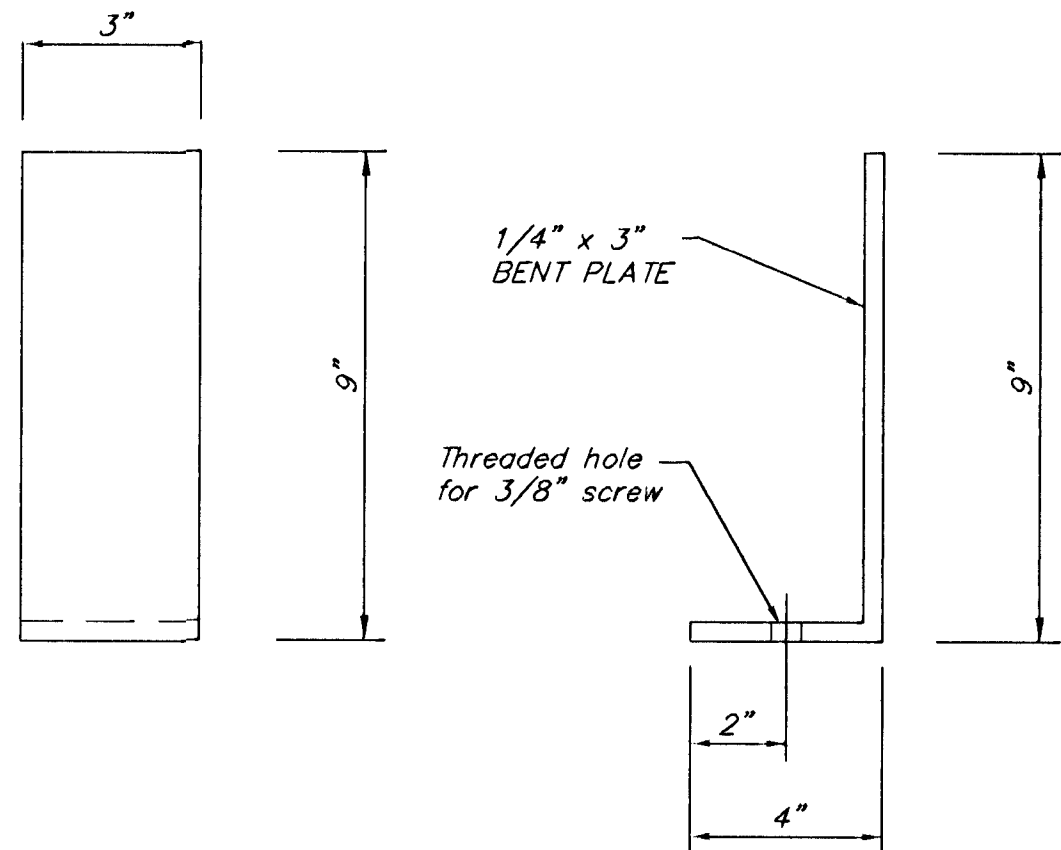

HANDRAIL BASE PLATE
NO SCALE

GYPSUM CREEK BICYCLE PATH
BRIDGE DETAILS
HANDRAIL DETAILS

BAUGHMAN COMPANY P. A.
ENGINEERING, SURVEYING, & PLANNING
316-262-7271 • 315 ELLIS • WICHITA, KANSAS 67211

PROJECT NUMBER 472-78-245-82854-000-000-001					SHEET 12 OF 21
DESIGN BAM	DRAWN BAM	APPROVED	DATE 4/96	SCALE NONE	

95-10-E148
GYP21BR10052