



Out Area: 0.00 ft²
Fill Area: 0.00 ft²

17+55.34

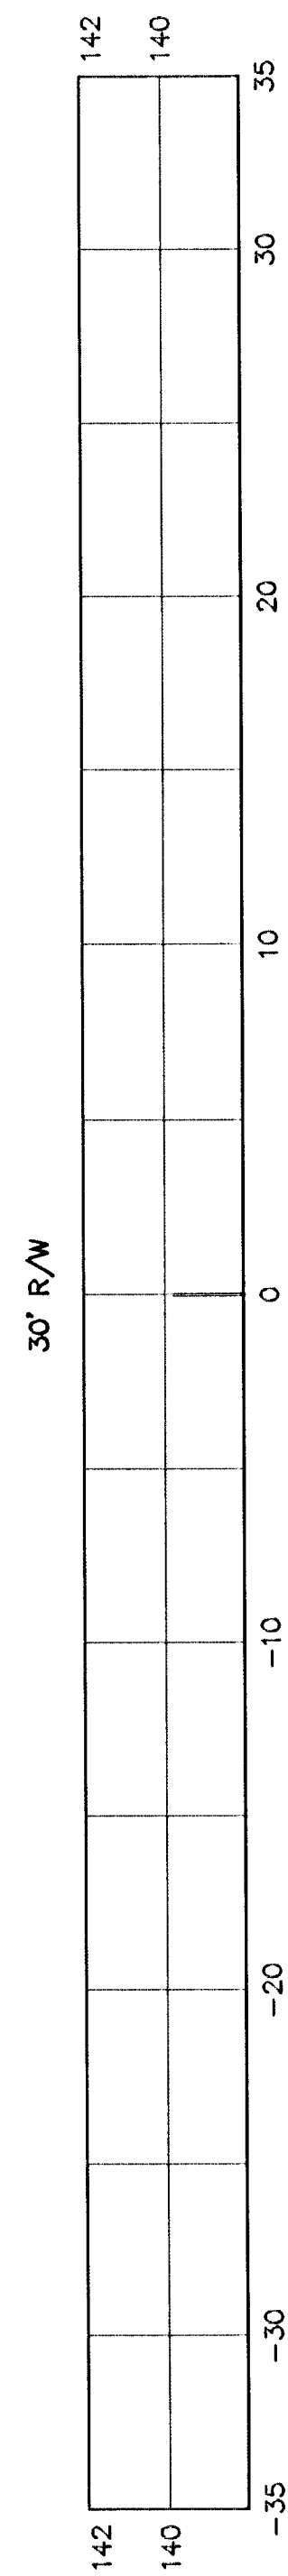

Out Volume: 787.9 yds
Fill Volume: 81.2 yds


17+50

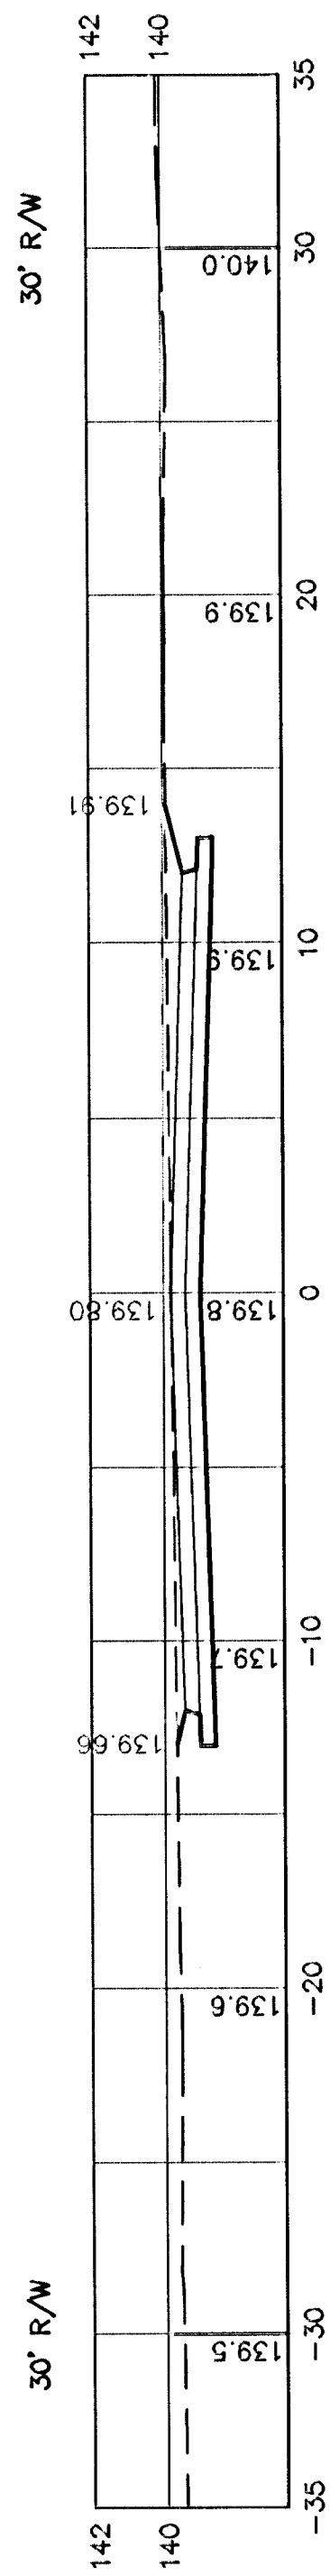

Out Volume: 787.9 yds
Fill Volume: 81.2 yds

Out Area: 25.79 ft²
Fill Area: 0.00 ft²

17+43.03

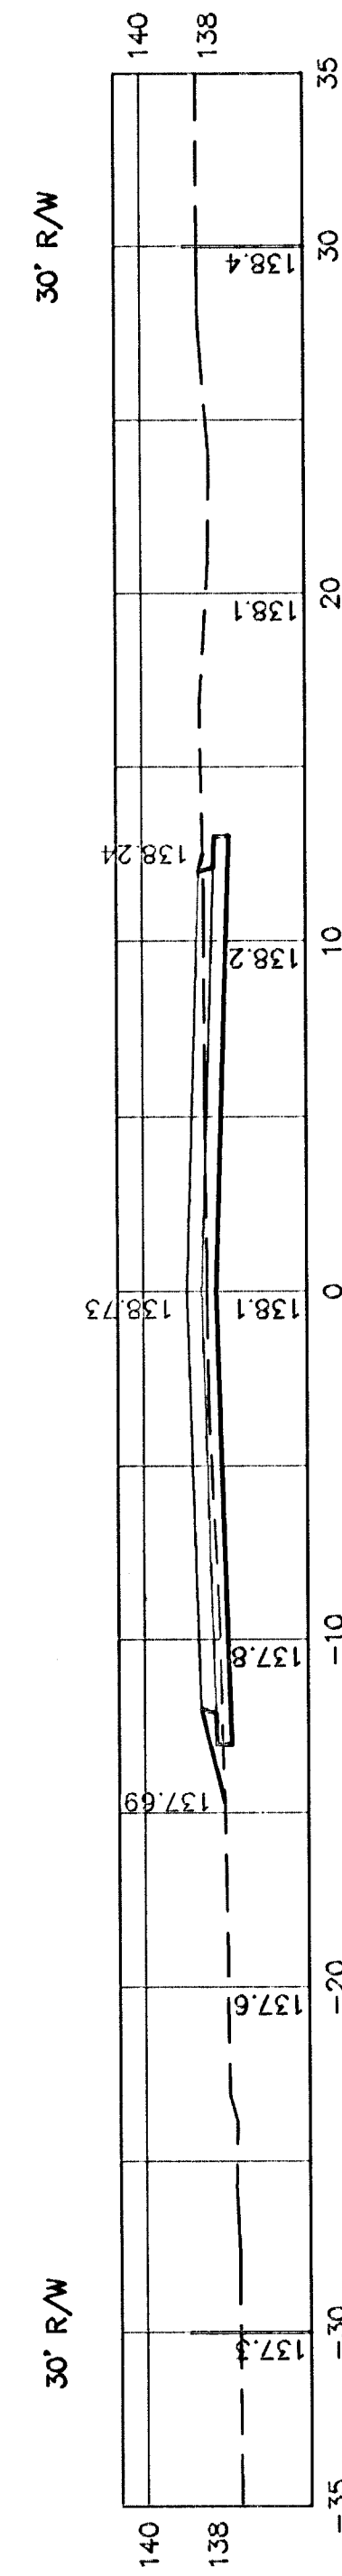

Out Volume: 787.9 yds
Fill Volume: 81.2 yds

Out Area: 9.48 ft²
Fill Area: 0.63 ft²

17+00

Out Volume: 759.8 yds
Fill Volume: 80.7 yds