




73.23' }
 EXC = 34.1
 LF = 25.4
 CF = 0.0

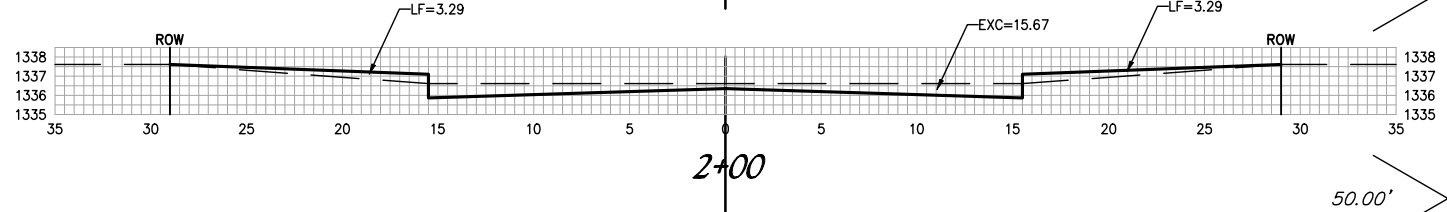


50.00' }
 EXC = 29.0
 LF = 12.2
 CF = 0.0

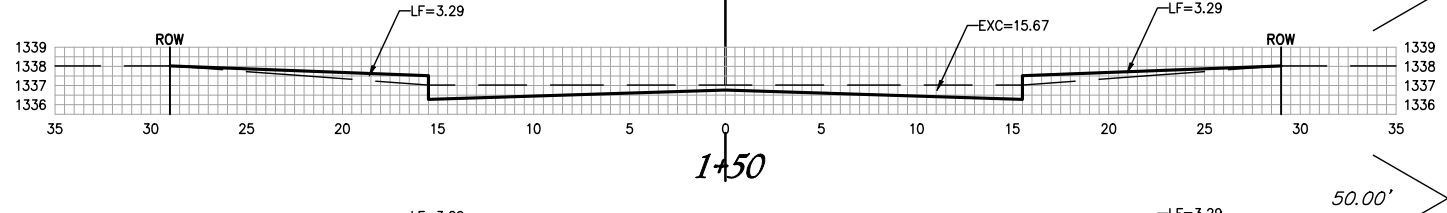


50.00' }
 EXC = 29.0
 LF = 12.2
 CF = 0.0

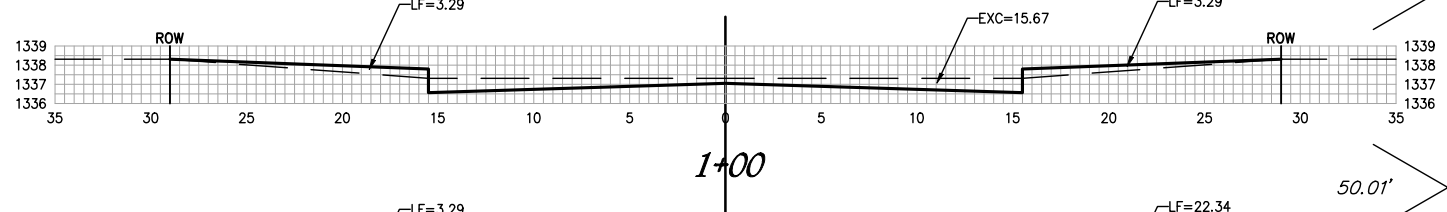


50.01' }
 EXC = 29.1
 LF = 12.2
 CF = 0.0

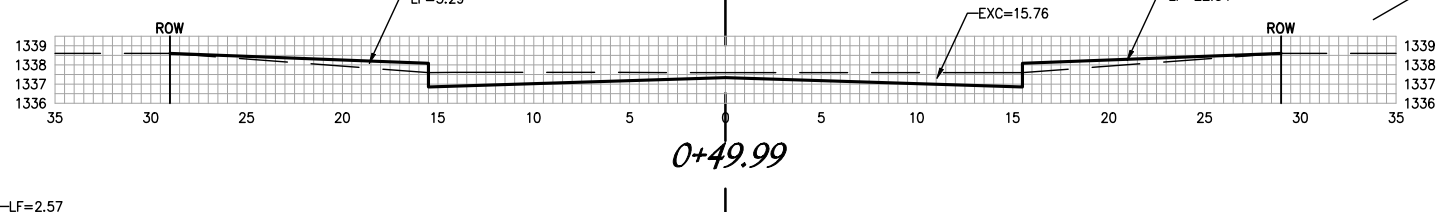


49.99' }
 EXC = 29.9
 LF = 10.9
 CF = 7.0

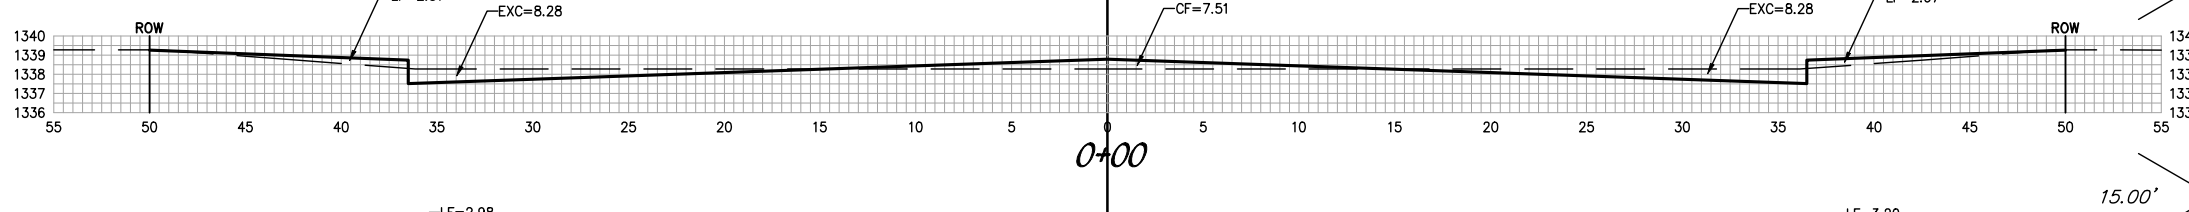


15.00' }
 EXC = 10.3
 LF = 3.3
 CF = 2.3

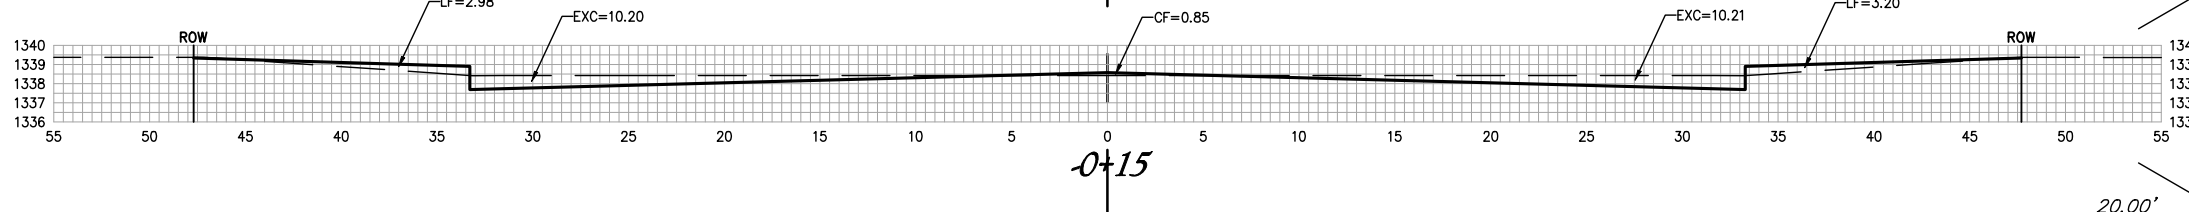

20.00' }
 EXC = 13.0
 LF = 8.4
 CF = 0.3

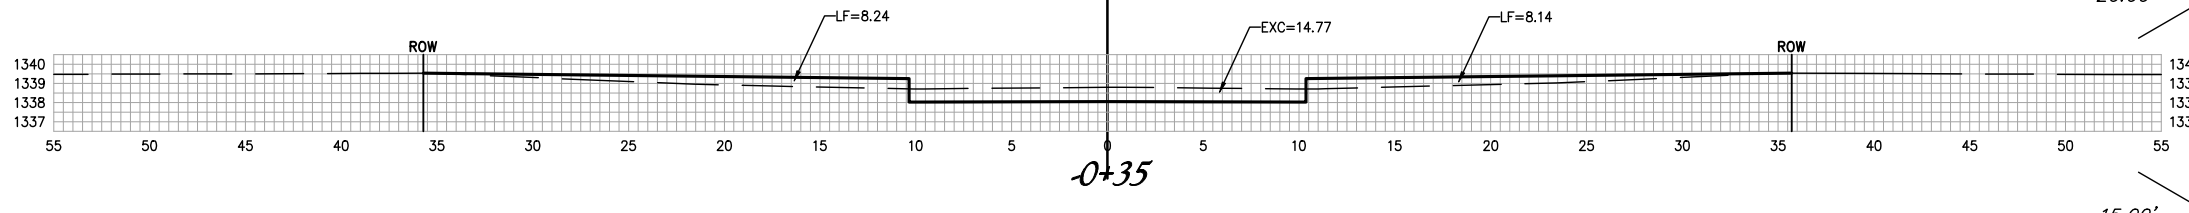

15.00' }
 EXC = 4.1
 LF = 4.6
 CF = 0.0

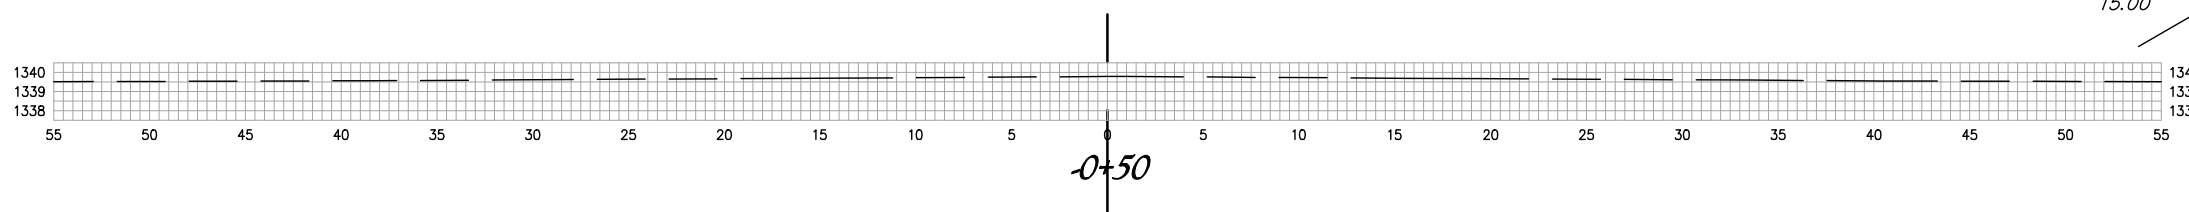

SHEET TOTAL:
 EXCAVATION = 178.6 C.Y.
 LOOSE FILL = 89.0 C.Y.
 COMPACTED FILL = 9.6 C.Y.

58th Ct. N. (Lots 7-16, Block D)