











EROSION CONTROL PLAN LEGEND
(Installation Details Found in the SWP2 Plan)

	- DROP INLET PROTECTION
	- CURB INLET PROTECTION
	- DITCH CHECKS
	- SILT FENCING
	- EROSION CONTROL BERM
	- BACK OF CURB PROTECTION
	- EROSION CONTROL MAT
	- TEMPORARY DITCH

NO SCALE

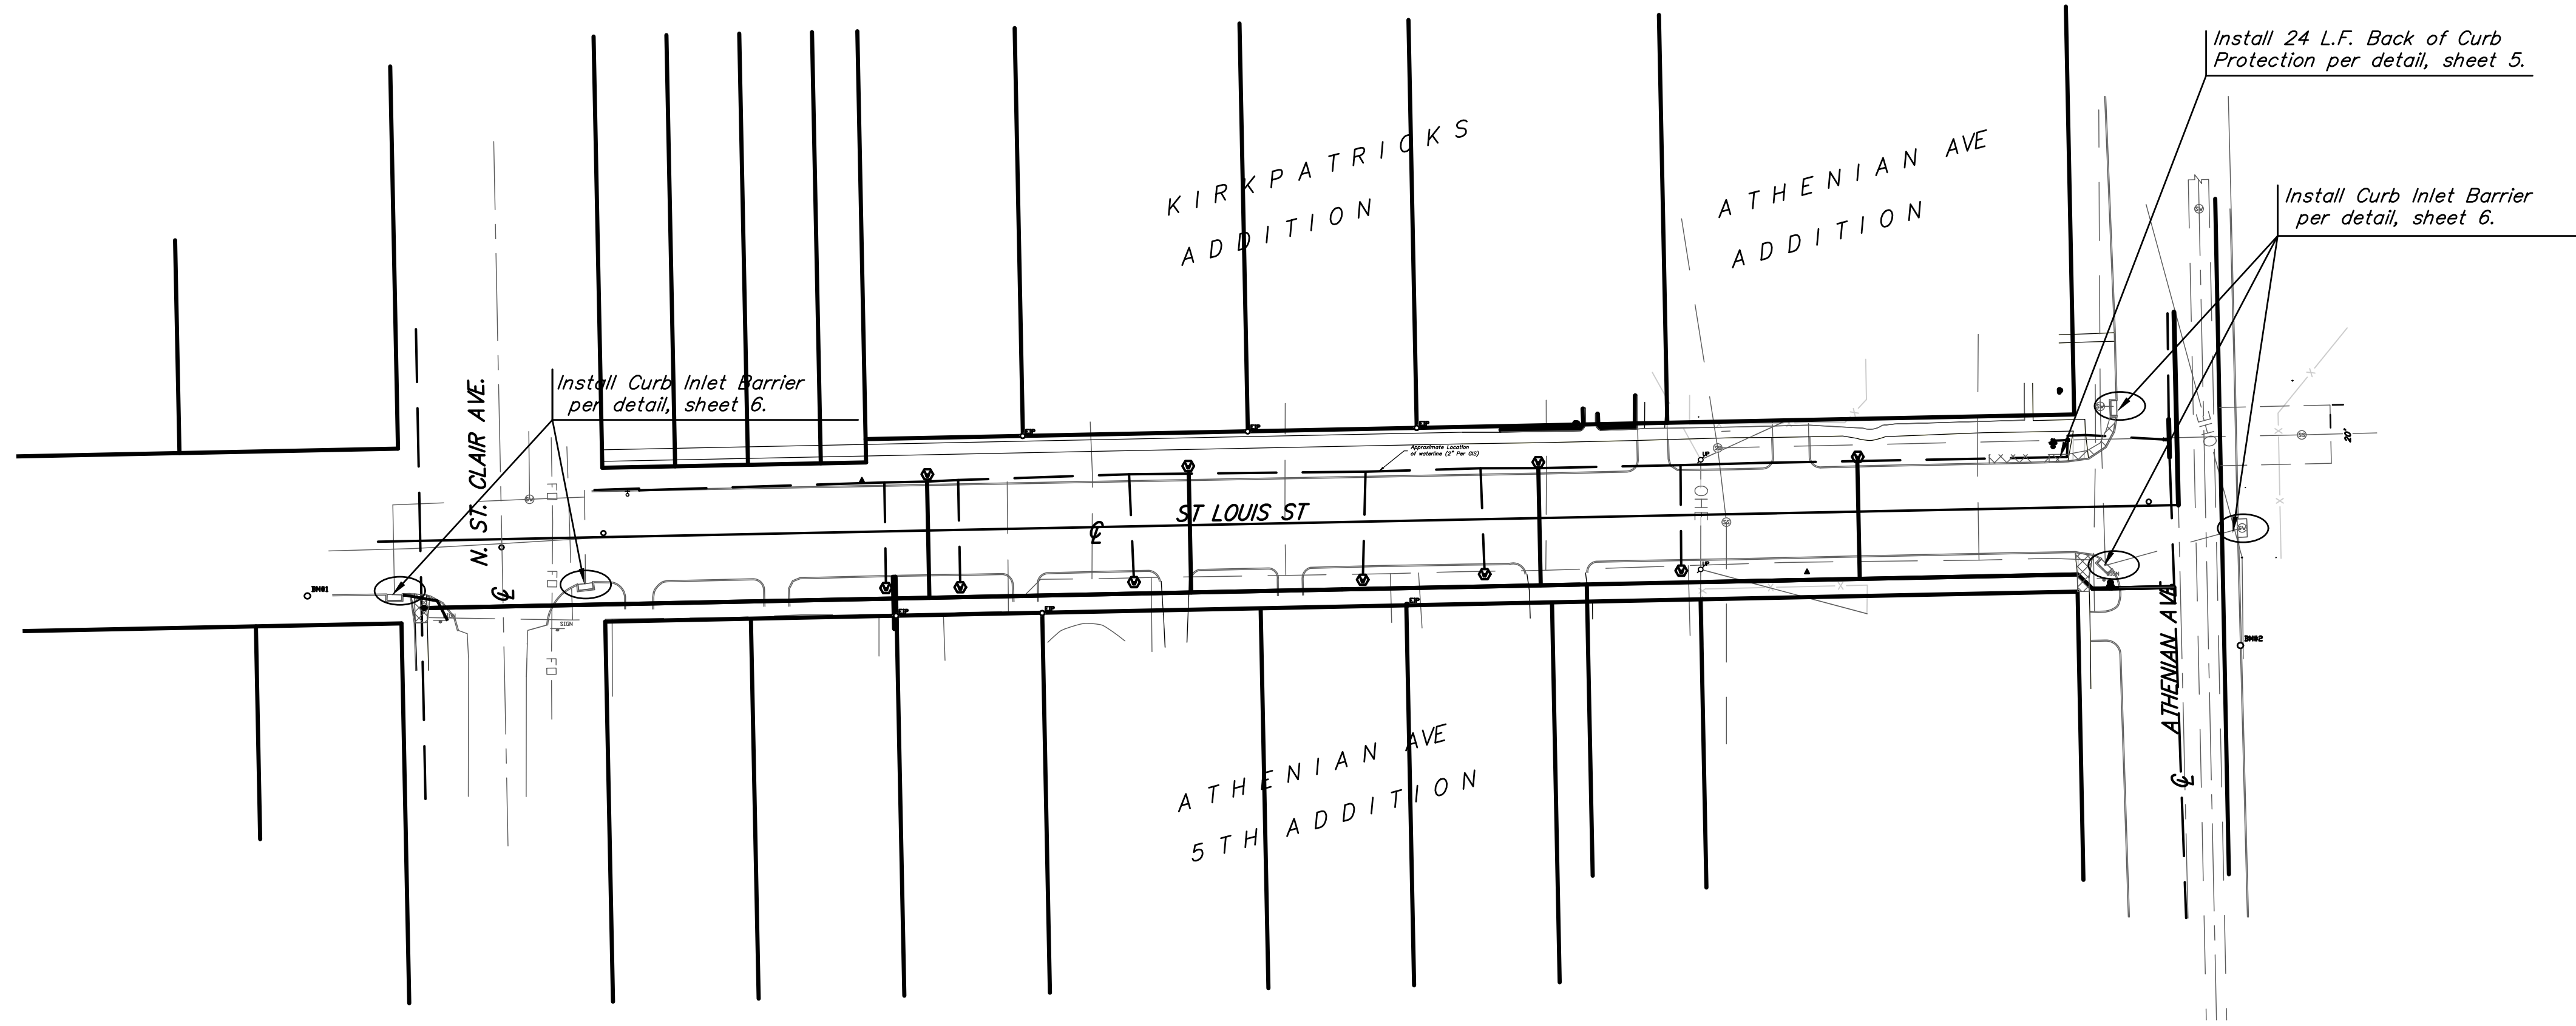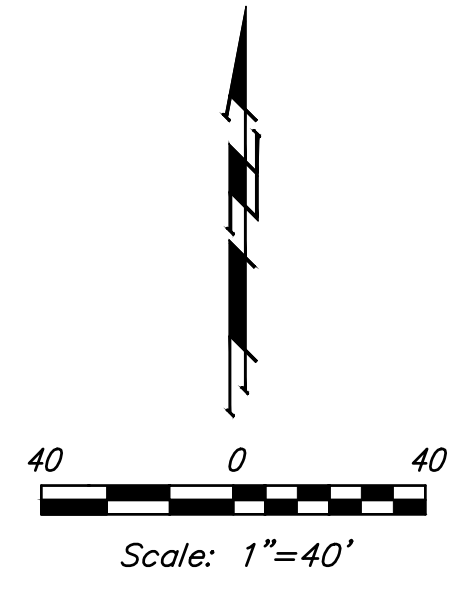

EROSION CONTROL MEASURE	INSTALL	MAINTAIN	REMOVE
CURLEX BACK OF CURB BARRIER (LF)	24	0	0
CURB INLET BARRIER (EA)	5	0	0
DROP INLET PROTECTION (EA)	0	0	0
EROSION CONTROL (LS)	0	0	0
SILT FENCE (LF)	0	0	0
EROSION CONTROL MAT (SY)	0	0	0

QUANTITIES ARE FOR INFORMATION ONLY! CONTRACTOR SHALL VERIFY QUANTITIES PER FINAL BID QUANTITY SHEET.



---1345--- Existing Grade

Baughman Company, P.A.
 BRENT WOOTEN, P.E., LICENSE NO. 8470
 ENGINEERING | SURVEYING | PLANNING | LANDSCAPE ARCHITECTURE
 1100 W. 19th St., Suite 200, Topeka, KS 66604
 Phone: 781-342-1100 | Fax: 781-342-1101 | www.baughman.com

ATHENIAN AVE ADDITION
EROSION CONTROL PLAN
 WATER DISTRIBUTION SYSTEM

REVISIONS:
 SHEET
 OF
5
12