



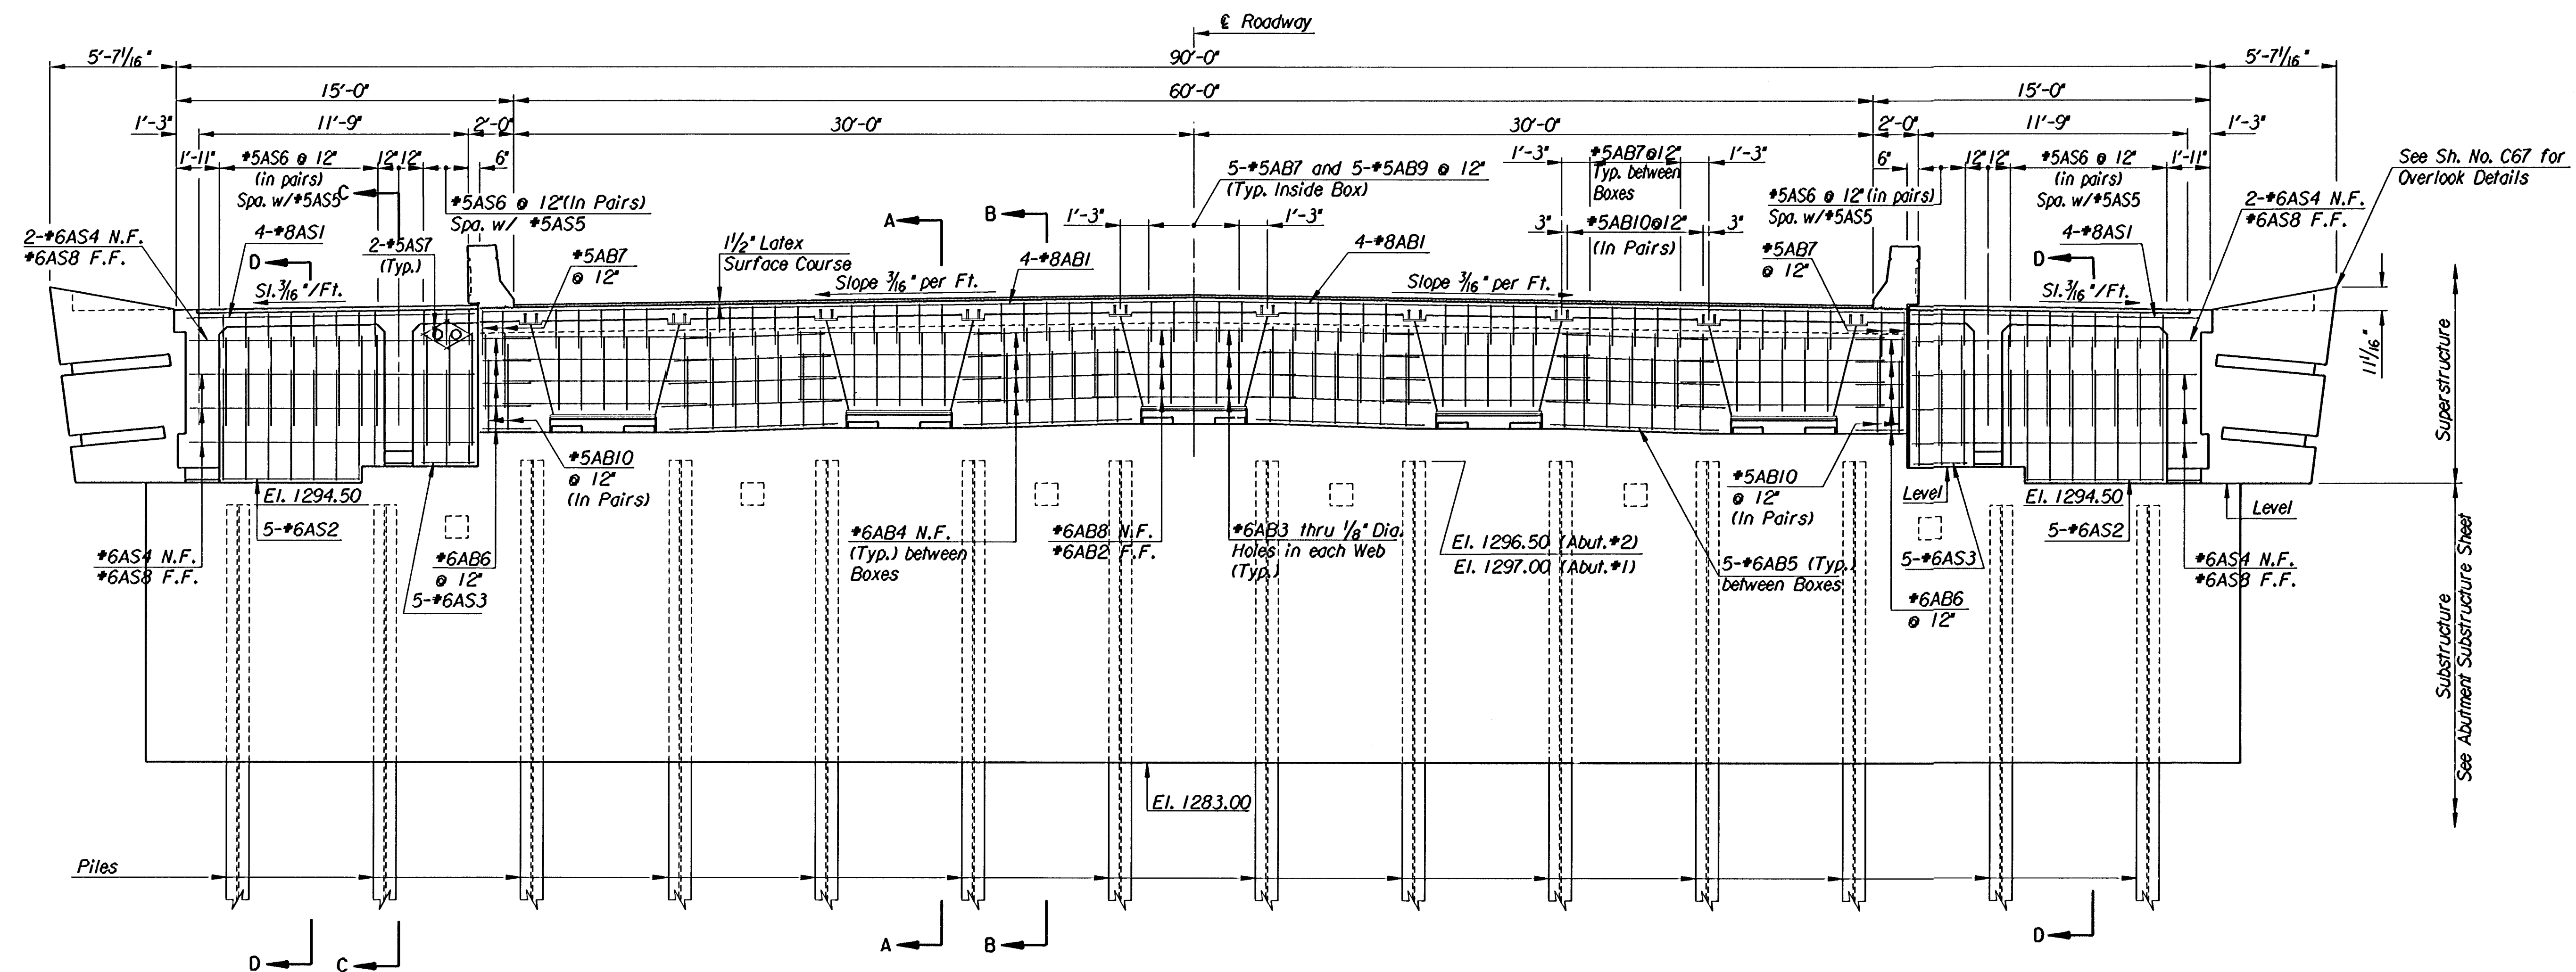

ELEVATION
(Abutment No. 2 shown looking upstation)
N.F.=Near Face
F.F.=Far Face
See Sh. No. A16 for Architectural Reveal
Locations.

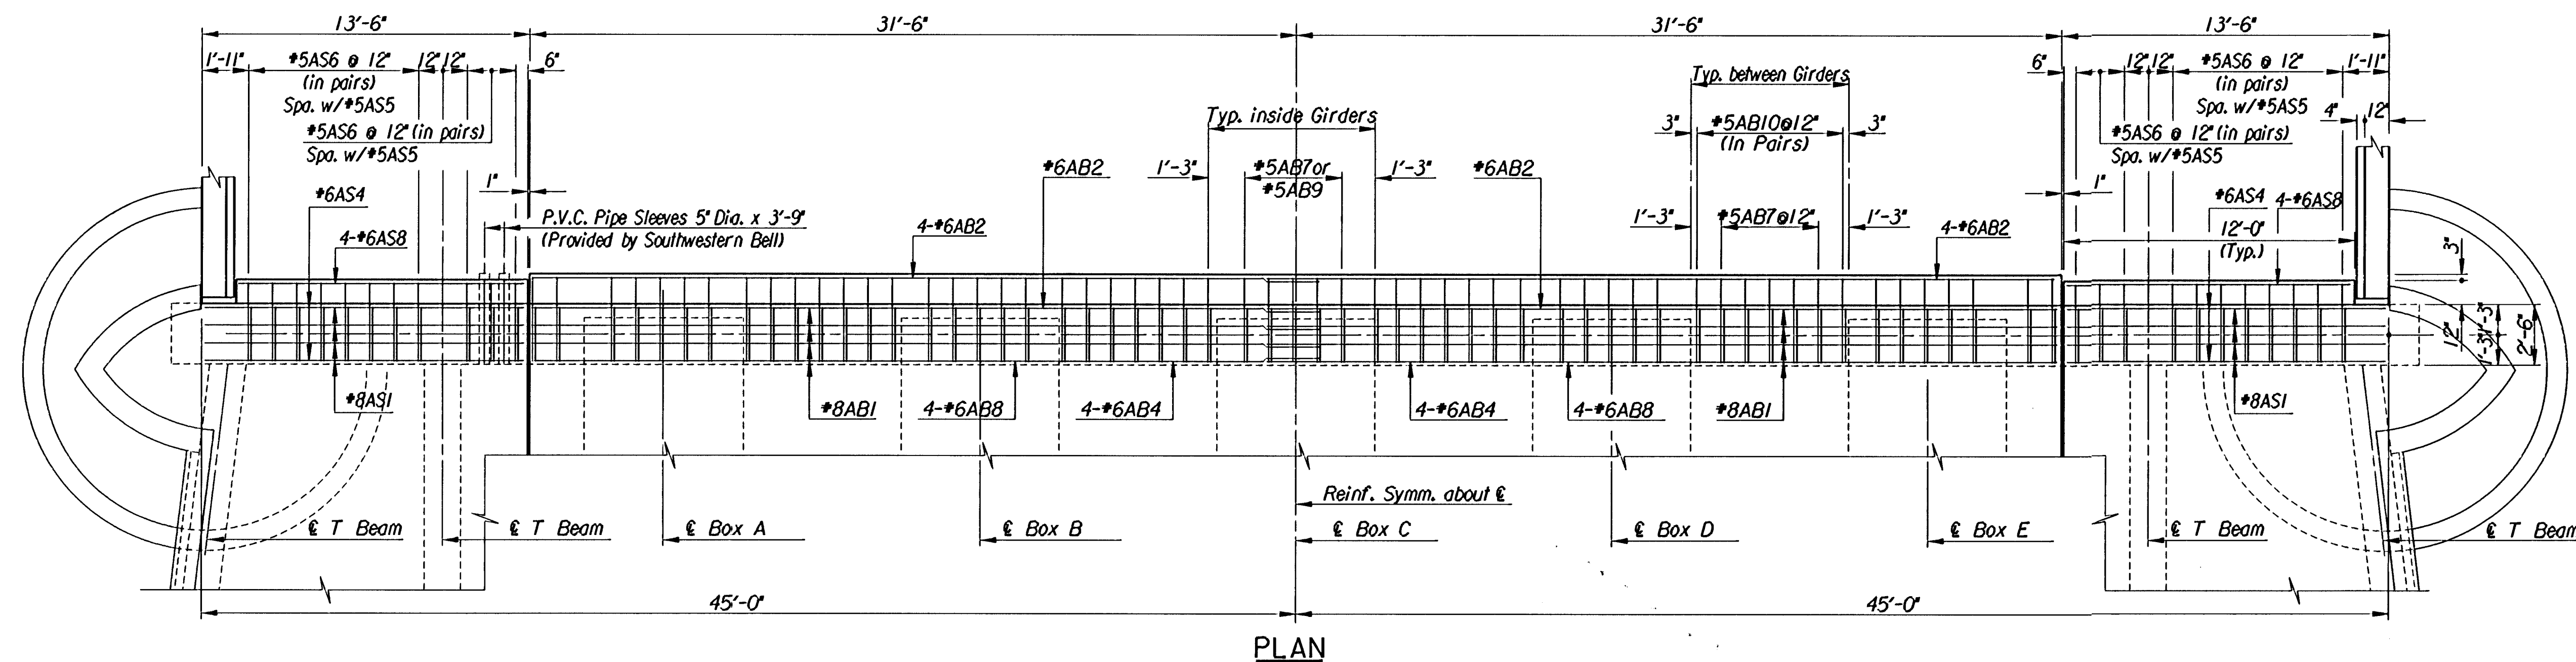

Note: Cut and/or bend reinforcing to provide 2" clearance to pipe sleeves.

Note:
See Sheet No. C38 for Retaining Wall Detail at
Abut. #1 and C39 for Abut. #2.

See Sheet No. C33 for Sections A-A, & B-B.

See Sheet No. C35 for Sections C-C & D-D.

I			
No.	Revisions	By	Date
CITY OF WICHITA, KANSAS MICHAEL E. LINDEBAK, P.E.-CITY ENGINEER DOUGLAS AVENUE BRIDGE OVER ARKANSAS RIVER ABUTMENT DETAILS-SUPERSTRUCTURE CITY OF WICHITA PROJECT NO. 472-82721			
PROFESSIONAL ENGINEERING CONSULTANTS, P.A. ENGINEERS WICHITA, KANSAS			
Designed by	R.W.A.	Checked by	R.A.S.
Drawn by	W.L.L.	Date	Sept. 1997
		Job No.	95088-4