



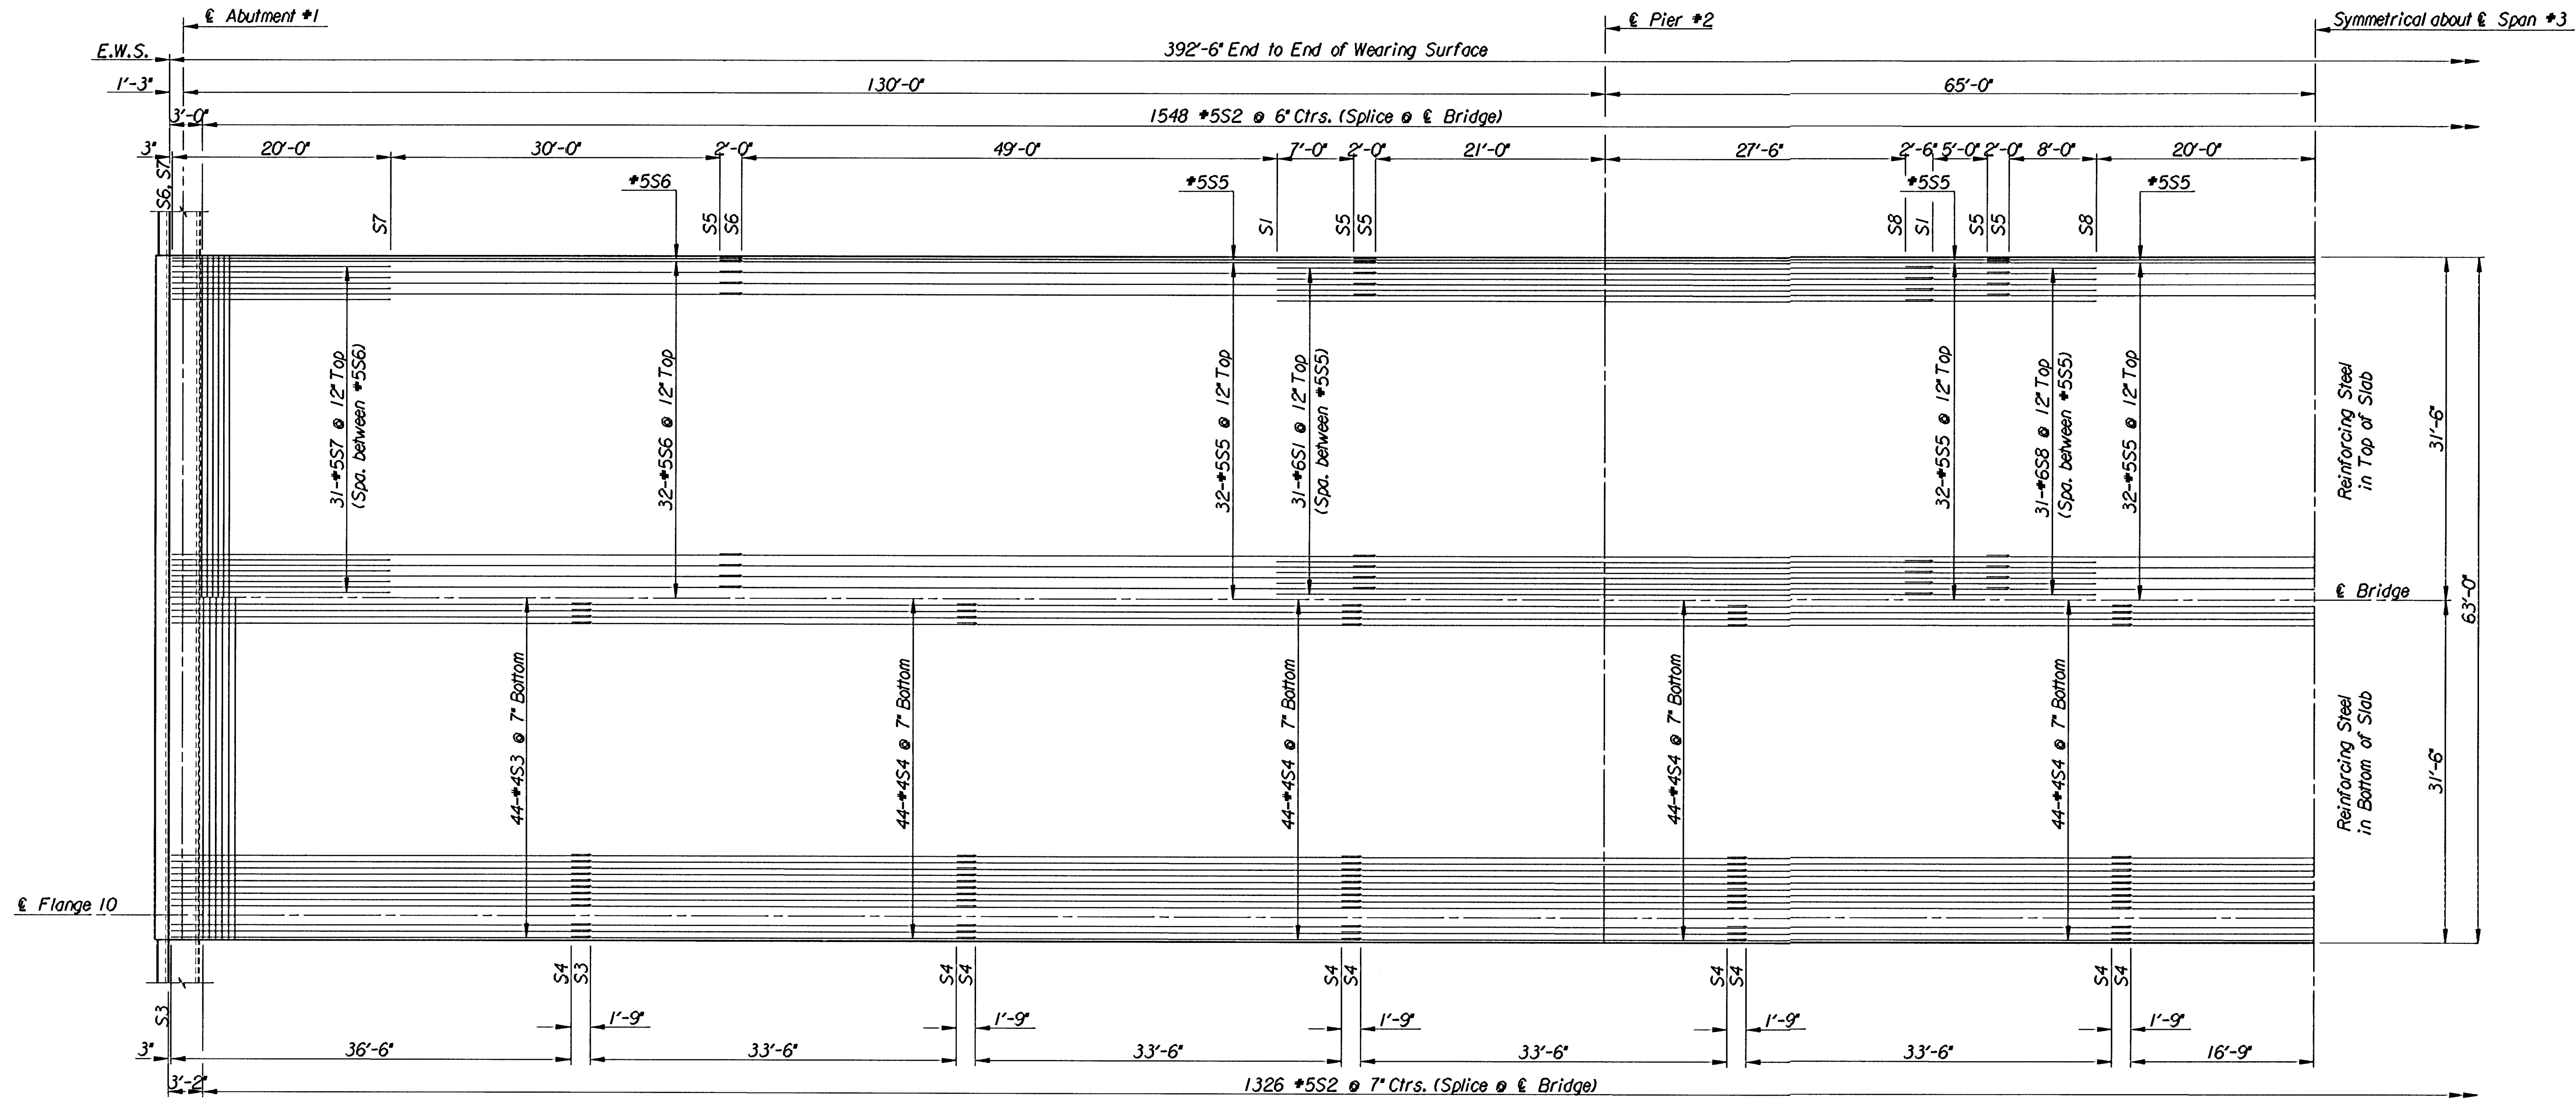

PARTIAL ROADWAY SLAB PLAN

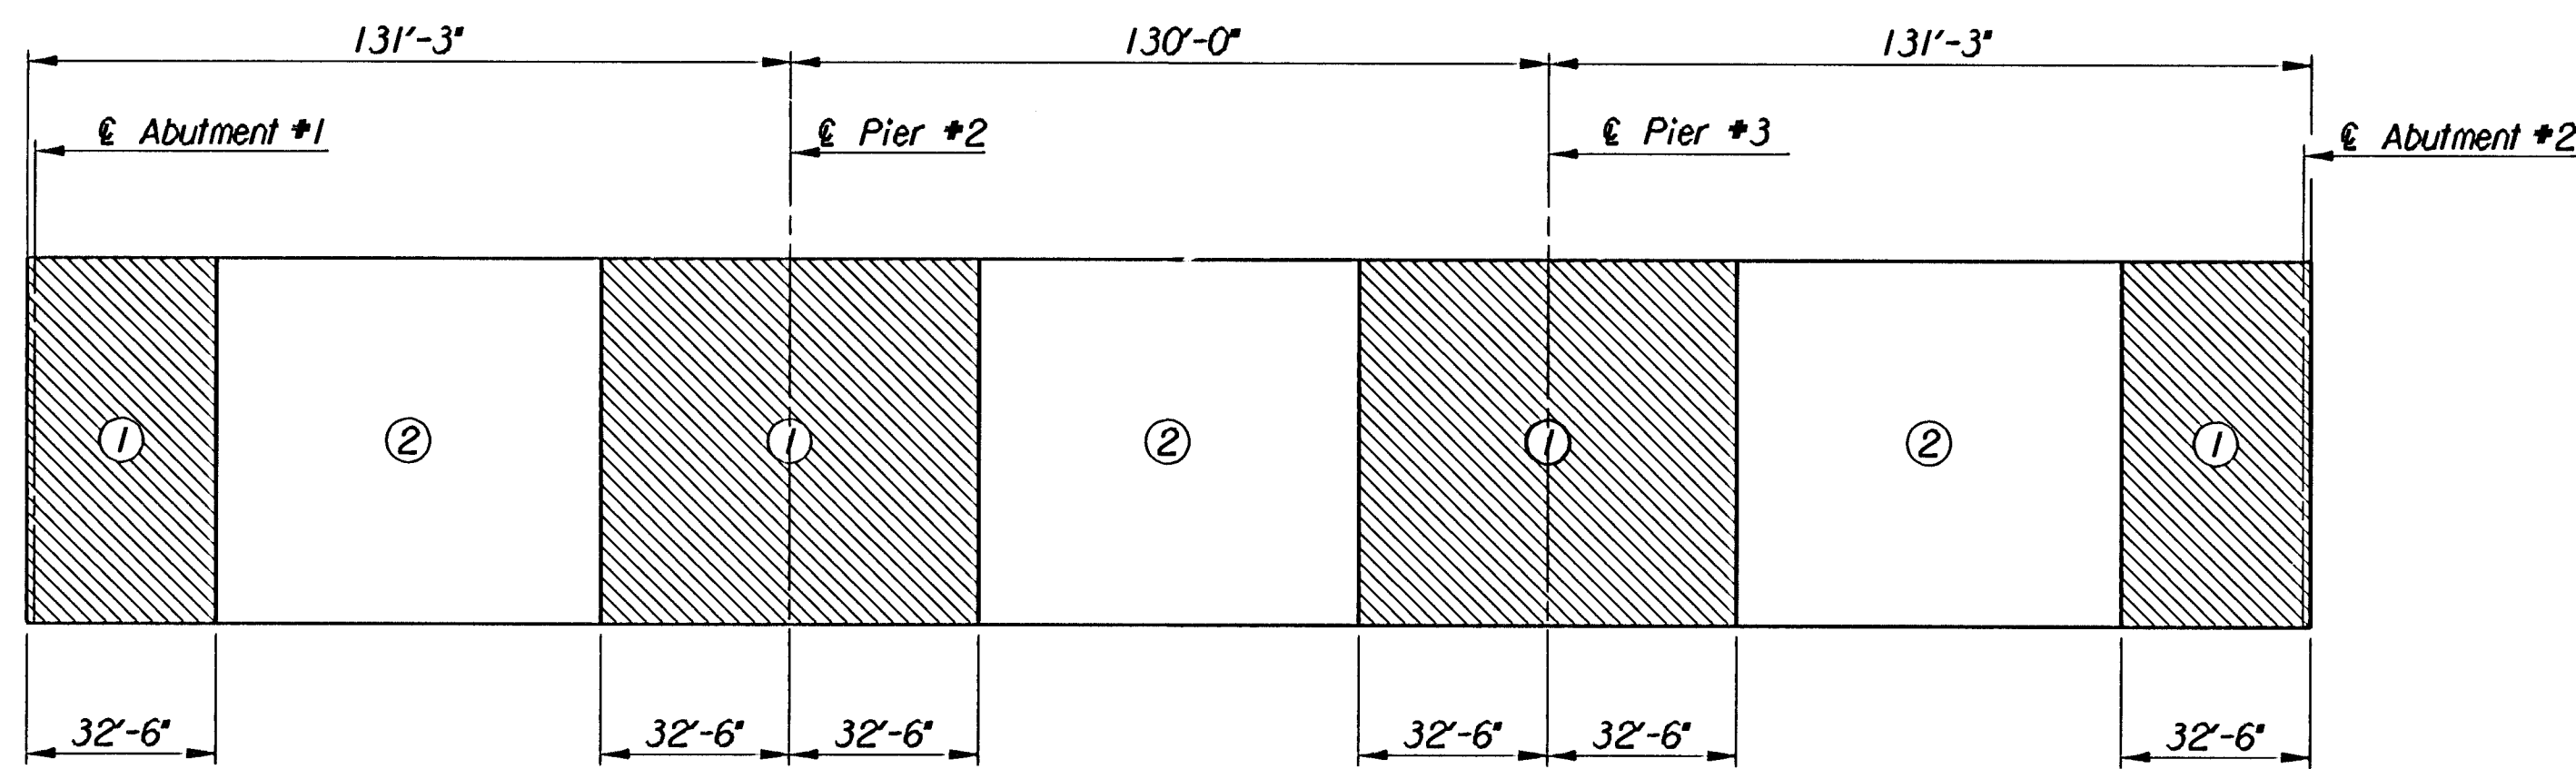

CONCRETE PLACING SEQUENCE

Transverse Construction Joints shall be parallel to centerline of Piers.

Note:
See Sh. No. C55 for Reinforcing Spacing and Slab Section.
See Sh. No. C56 for Sidewalk Reinforcing.

I		Revisions		By	Date
No.					
CITY OF WICHITA, KANSAS MICHAEL E. LINDEBAK, P.E.-CITY ENGINEER DOUGLAS AVENUE BRIDGE OVER ARKANSAS RIVER ROADWAY SLAB PLAN CITY OF WICHITA PROJECT NO. 472-82721 PROFESSIONAL ENGINEERING CONSULTANTS, P.A. ENGINEERS WICHITA, KANSAS					
Designed by	R.W.A.	Checked by	R.A.S.		
Drawn by	W.L.L.	Date	Sept. 1997	Job No.	95088-4