


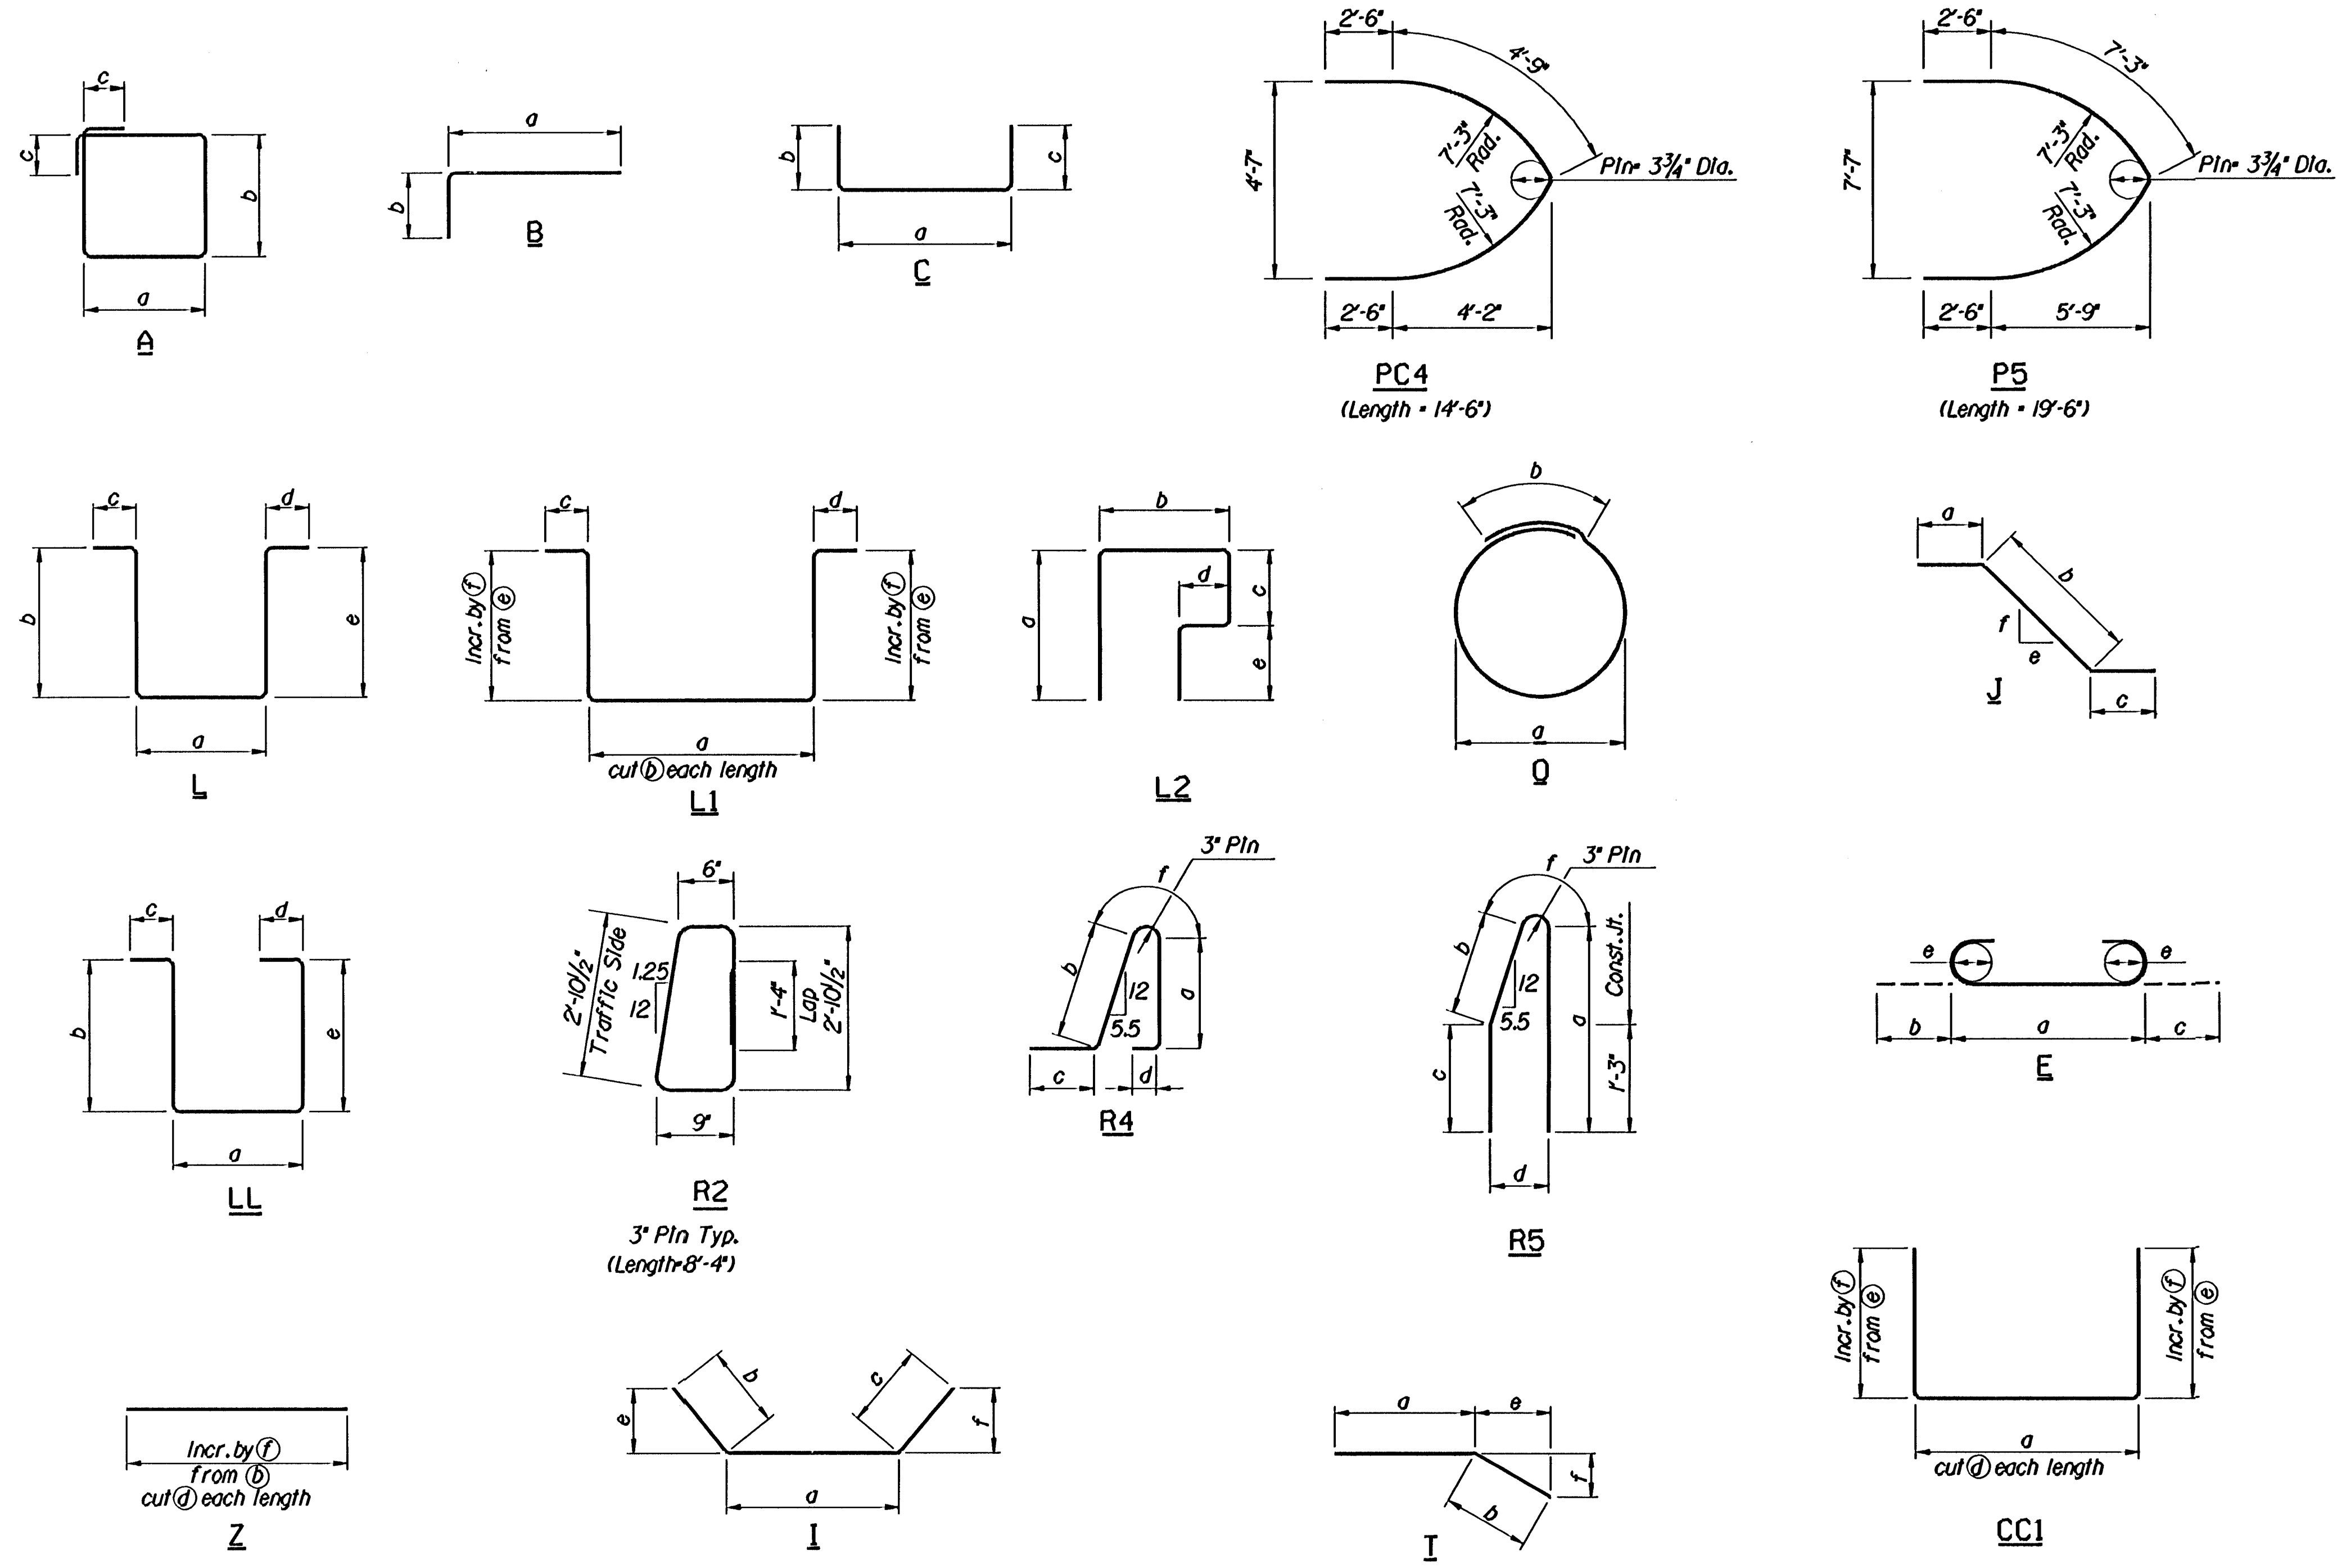

BENDING DIAGRAMS
Dimensions are out to out of bars

i:/1995/35C.9/couglas/reinf.dgn
drawn by: rcs
plotted by: rcs 11-4-98

I			
No.	Revisions	By	Date
CITY OF WICHITA, KANSAS MICHAEL E. LINDEBAK, P.E.-CITY ENGINEER DOUGLAS AVENUE BRIDGE OVER ARKANSAS RIVER REINFORCING STEEL BENDING DIAGRAMS CITY OF WICHITA PROJECT NO. 472-82721 PROFESSIONAL ENGINEERING CONSULTANTS, P.A. ENGINEERS WICHITA, KANSAS			
Designed by	P.D.F.	Checked by	R.A.S.
Drawn by	R.A.S.	Date	Sept. 1997 Job No. 95088-4