


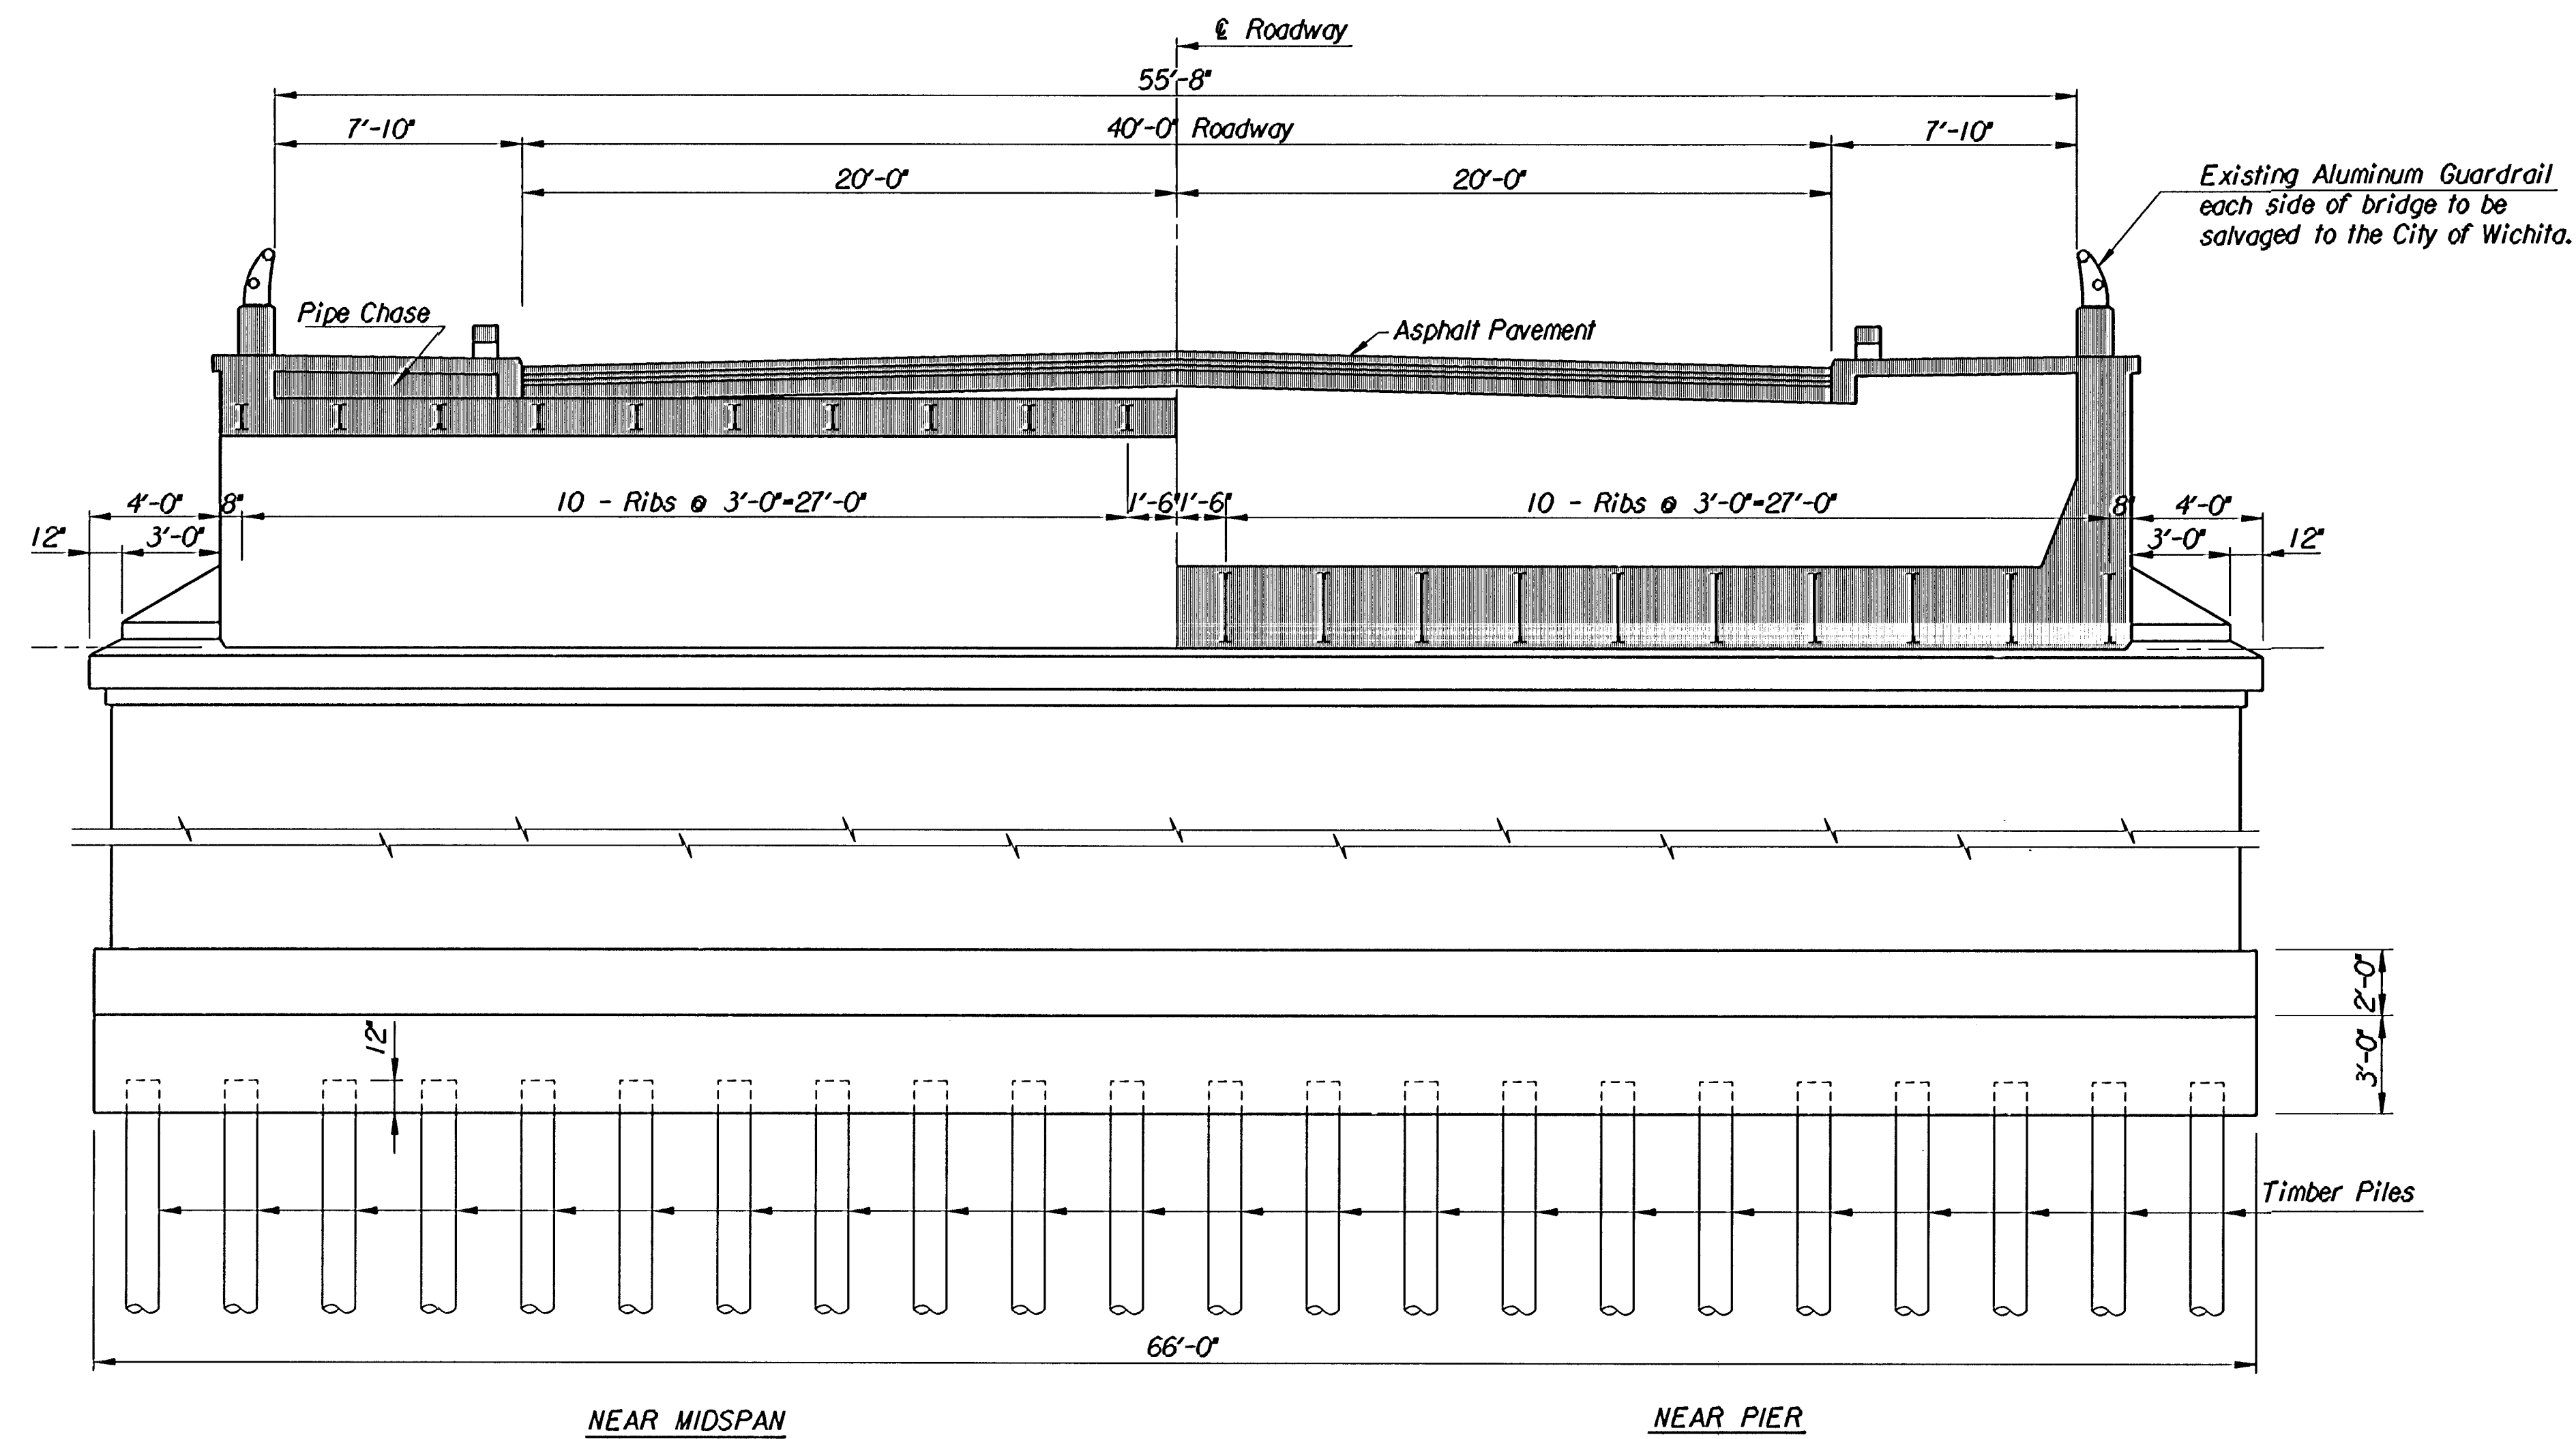

TYPICAL ELEVATION

Note:
Existing pipe poles and cables for seasonal lighting
to be salvaged to the City of Wichita.

i:/1995/95088/douglas/existsec.dgn
Drawn by: jgp
Plotted by: wil 8-26-97

Revisions			
No.	By	Date	
CITY OF WICHITA, KANSAS MICHAEL E. LINDEBAK, P.E.-CITY ENGINEER DOUGLAS AVENUE BRIDGE OVER ARKANSAS RIVER EXISTING BRIDGE SECTION CITY OF WICHITA PROJECT NO. 472-82721			
PROFESSIONAL ENGINEERING CONSULTANTS, P.A. ENGINEERS WICHITA, KANSAS			
Designed by	R.A.S.	Checked by	R.A.S.
Drawn by	J.G.P.	Date	Sept. 1997
		Job No.	95088-4