


DATE	
BY	
FINAL SURVEY	
NOTED	
PLOTTED	
AREAS CHECKED	
NO.	

Drawing Name : I:\1995\95088\dauglas\brsec.dgn
Plotted By : will 11-4-97

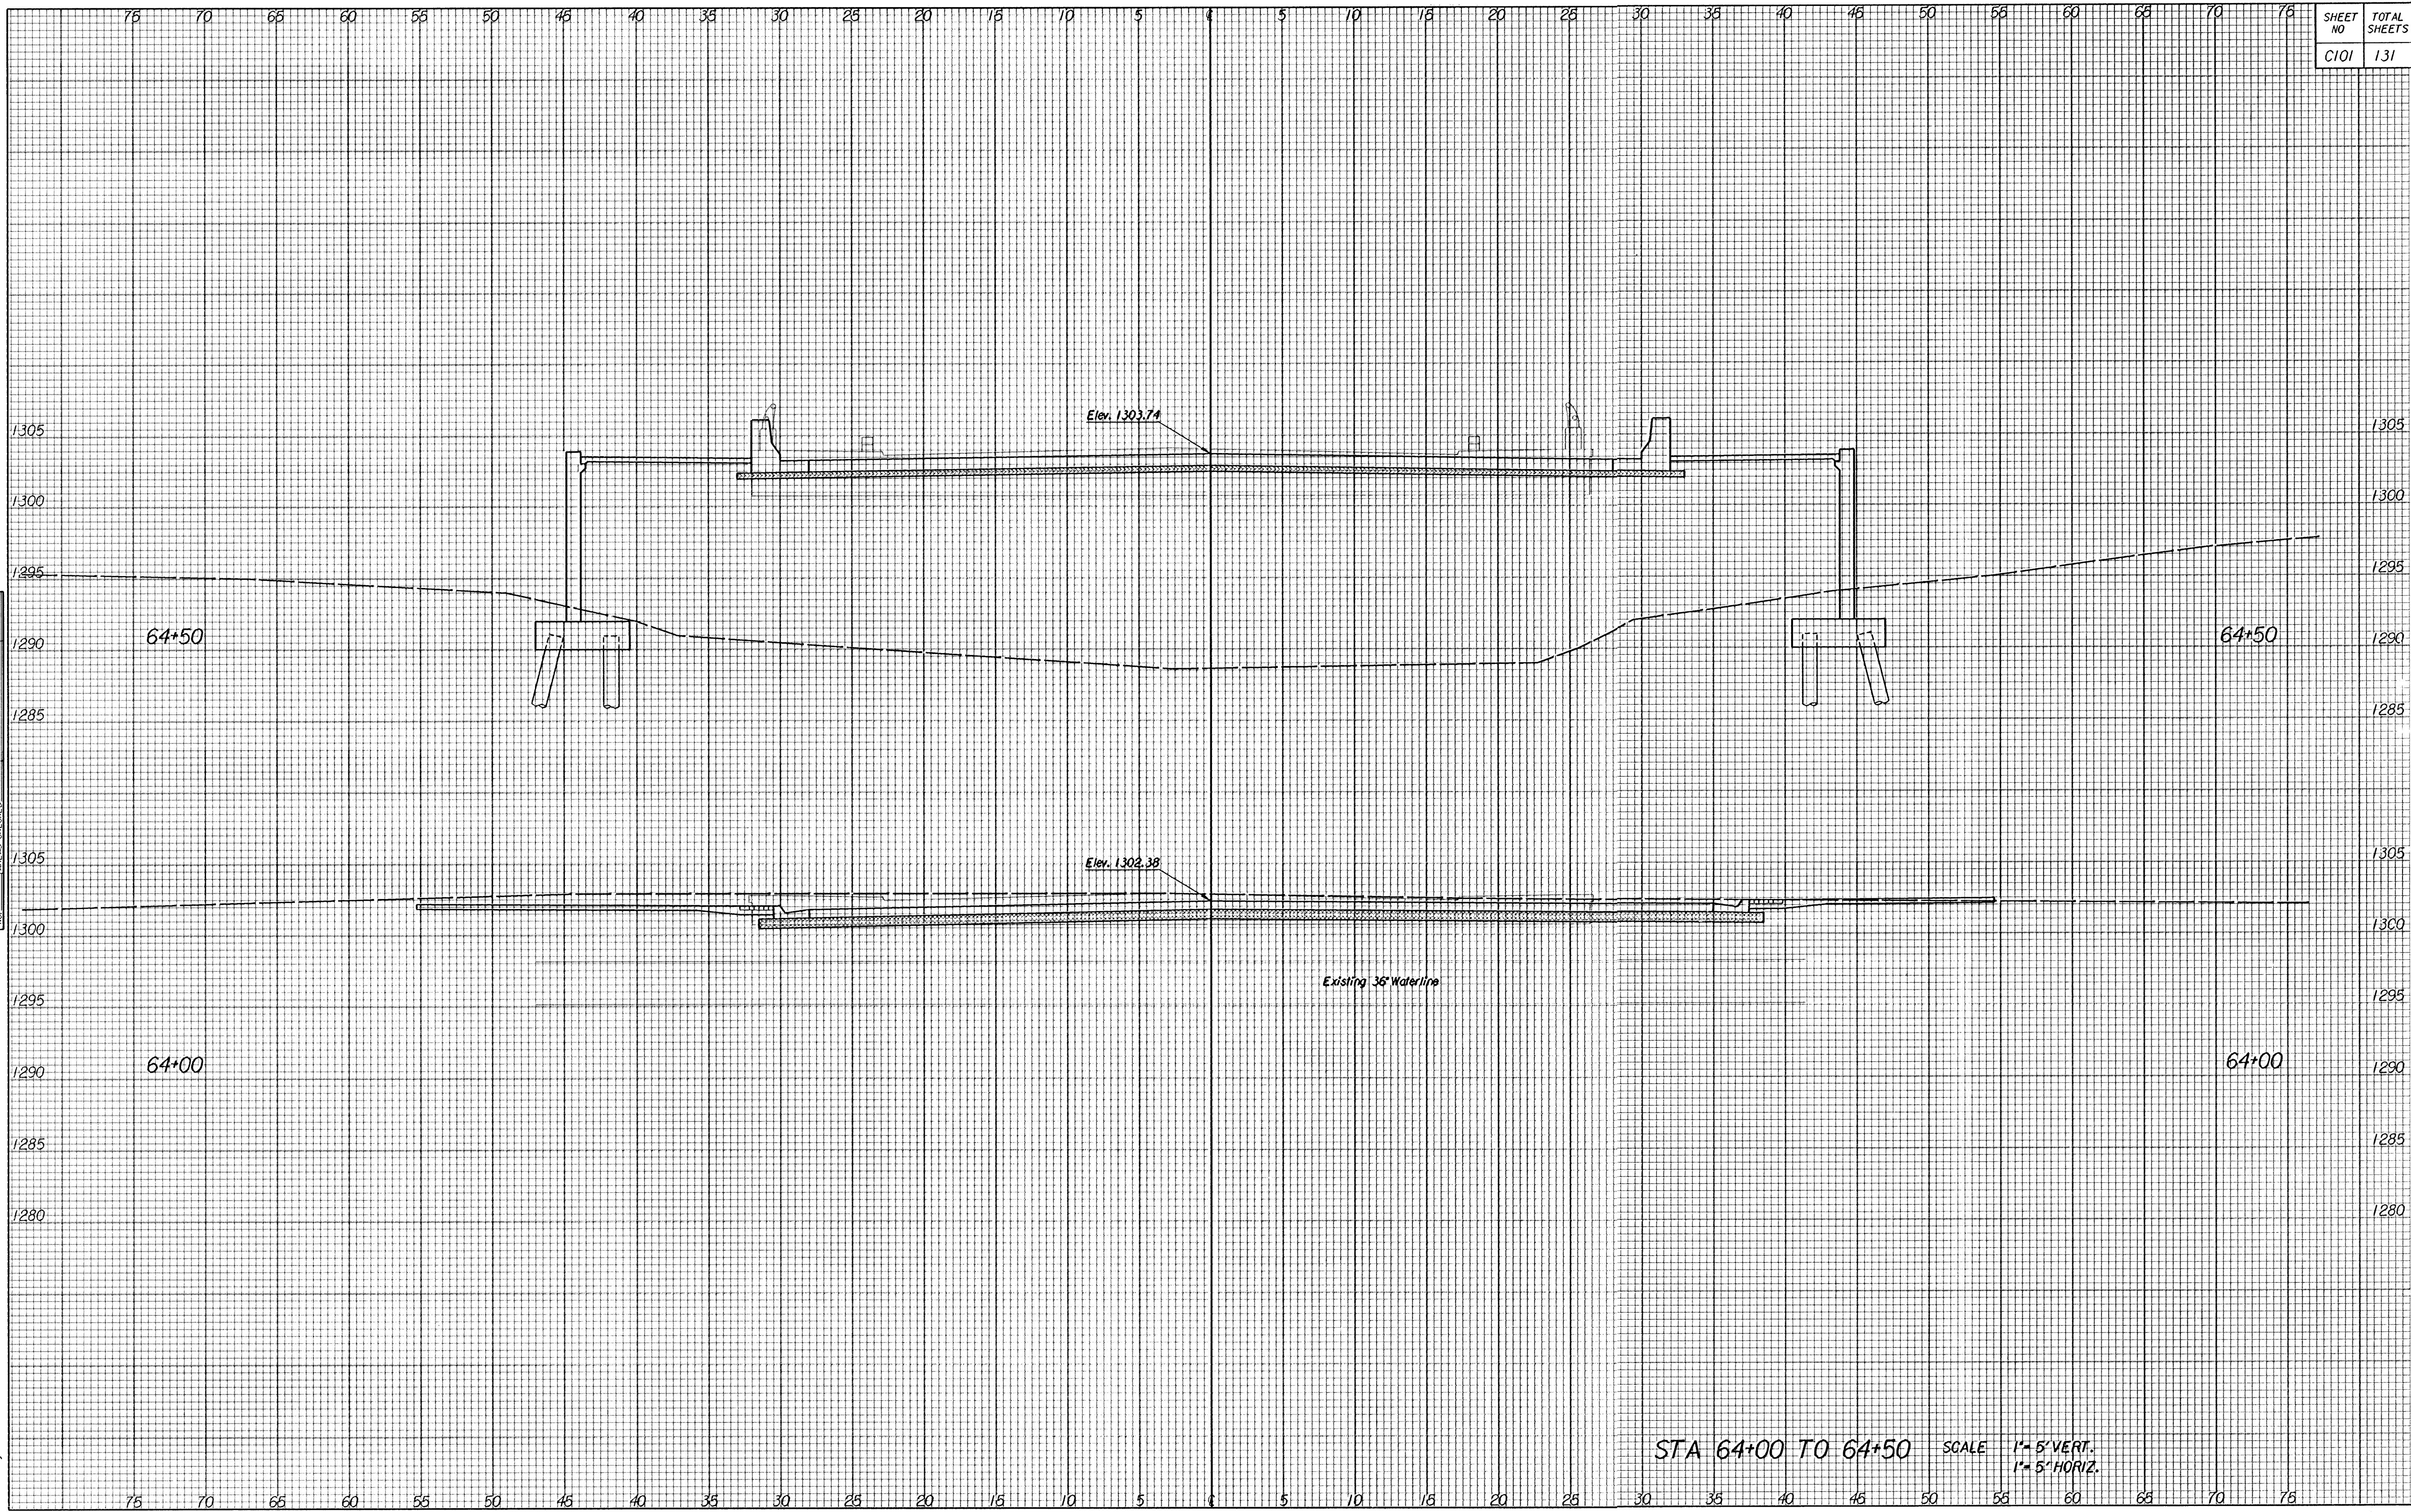

STA 64+00 TO 64+50 SCALE 1" = 5' VERT.
1" = 5' HORIZ.