


PAVING NOTES

- GREY CONC. TOPPING SLAB TO BE 2" POURED IN PLACE CONCRETE W/ FIBER REINFORCING.
- SHINER EDGES • CONC. SLABS TO BE 6" TYP.
- UNIT PAVERS TO BE INSTALLED ON 1/8" SHIMS WITH SPACERS BETWEEN - SEE T/A15.

PAVER SCHEDULE


DESIGNATION	MANUFACTURER/PRODUCT LINE	COLOR / TEXTURE	SIZE *
TYPE A	MAUSAU TERRA-PAVER TYPE 3 OR APPROVED EQUAL	5X 441	2" THICK
TYPE B	MAUSAU TERRA-PAVER TYPE 3 OR APPROVED EQUAL	FDX 500	2" THICK

* PAVER SIZE IS 18"X18", 18"X24", & 24"X24" CUT TO FIT PATTERN INDICATED.

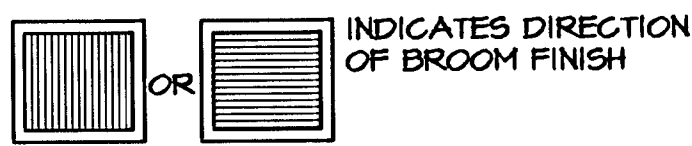


GREY CONCRETE TOPPING W/ 6" SHINER EDGE
BRIDGE LIGHTING ELEMENT-TYP.

TYPE I GUARDRAIL TERMINATION - SEE 2/A10 (TYP.)

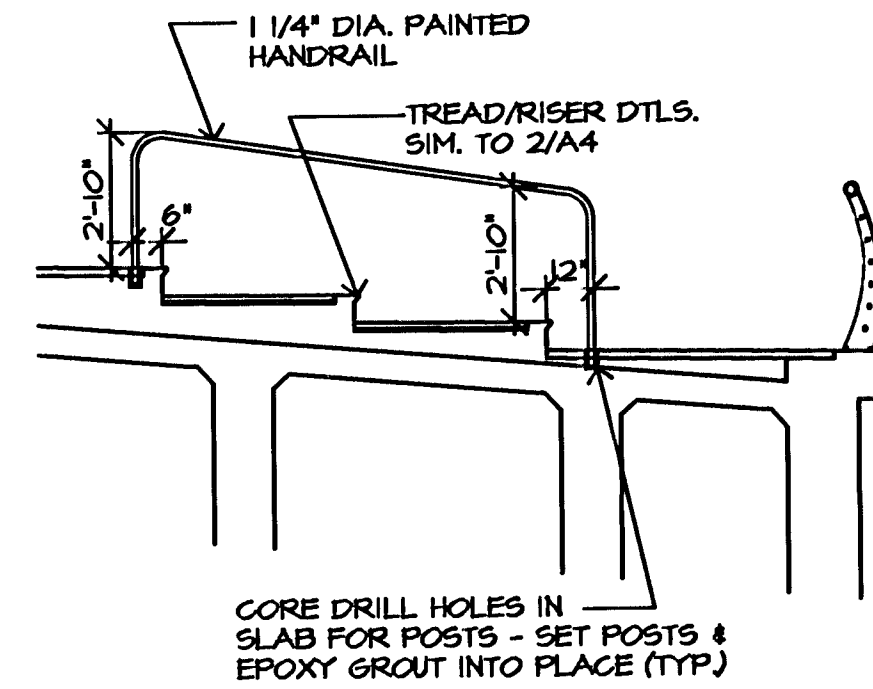


STAIR SECTION WALKWAY


1 0' 2' 4' 6' 1/4"=1'-0"

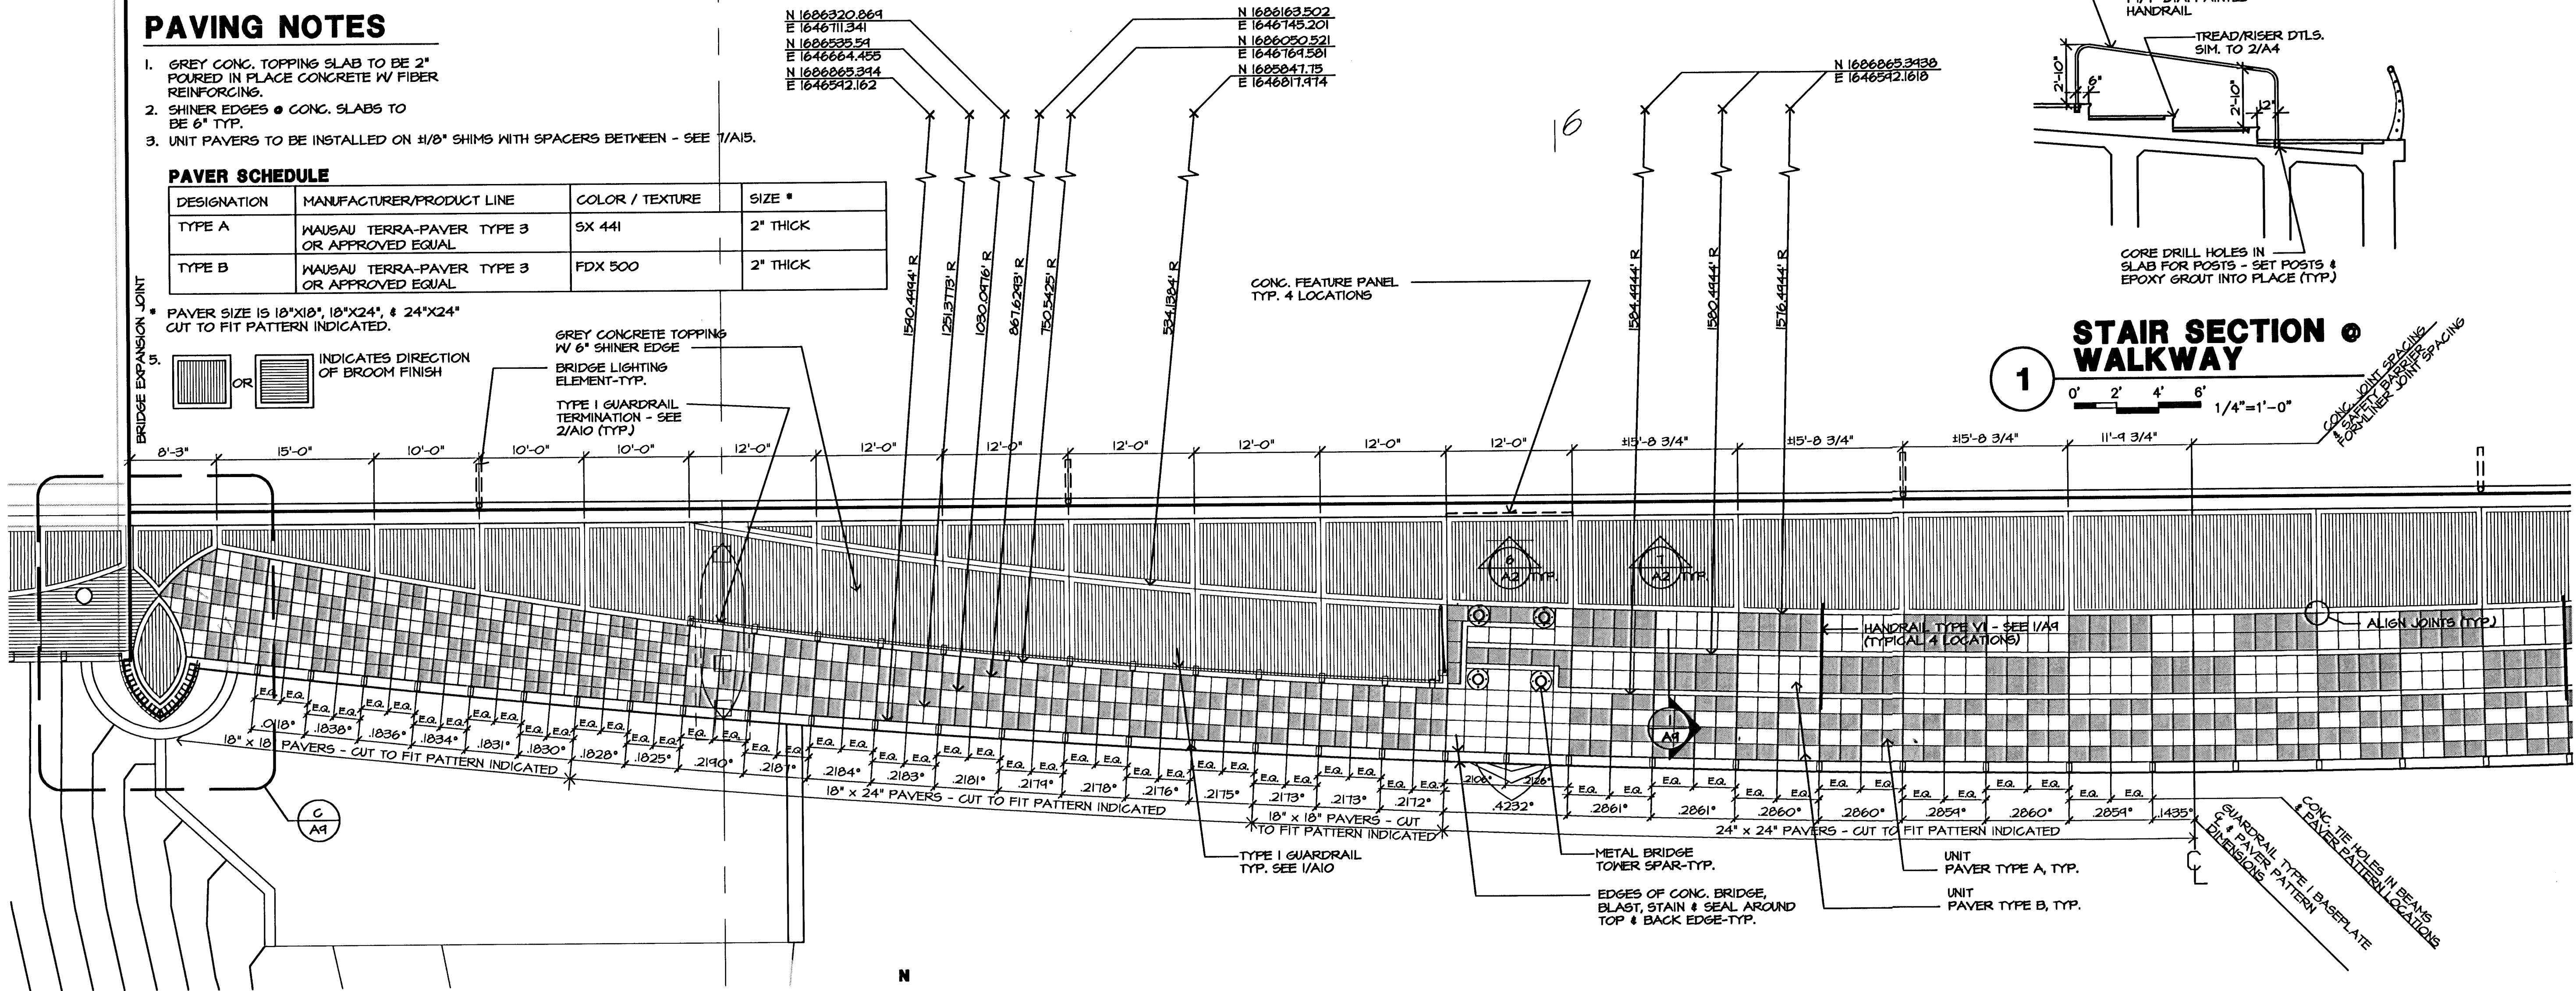


A ENLARGED PLAN TYPICAL HALF SPAN
0' 4' 8' 12' 1/8"=1'-0"

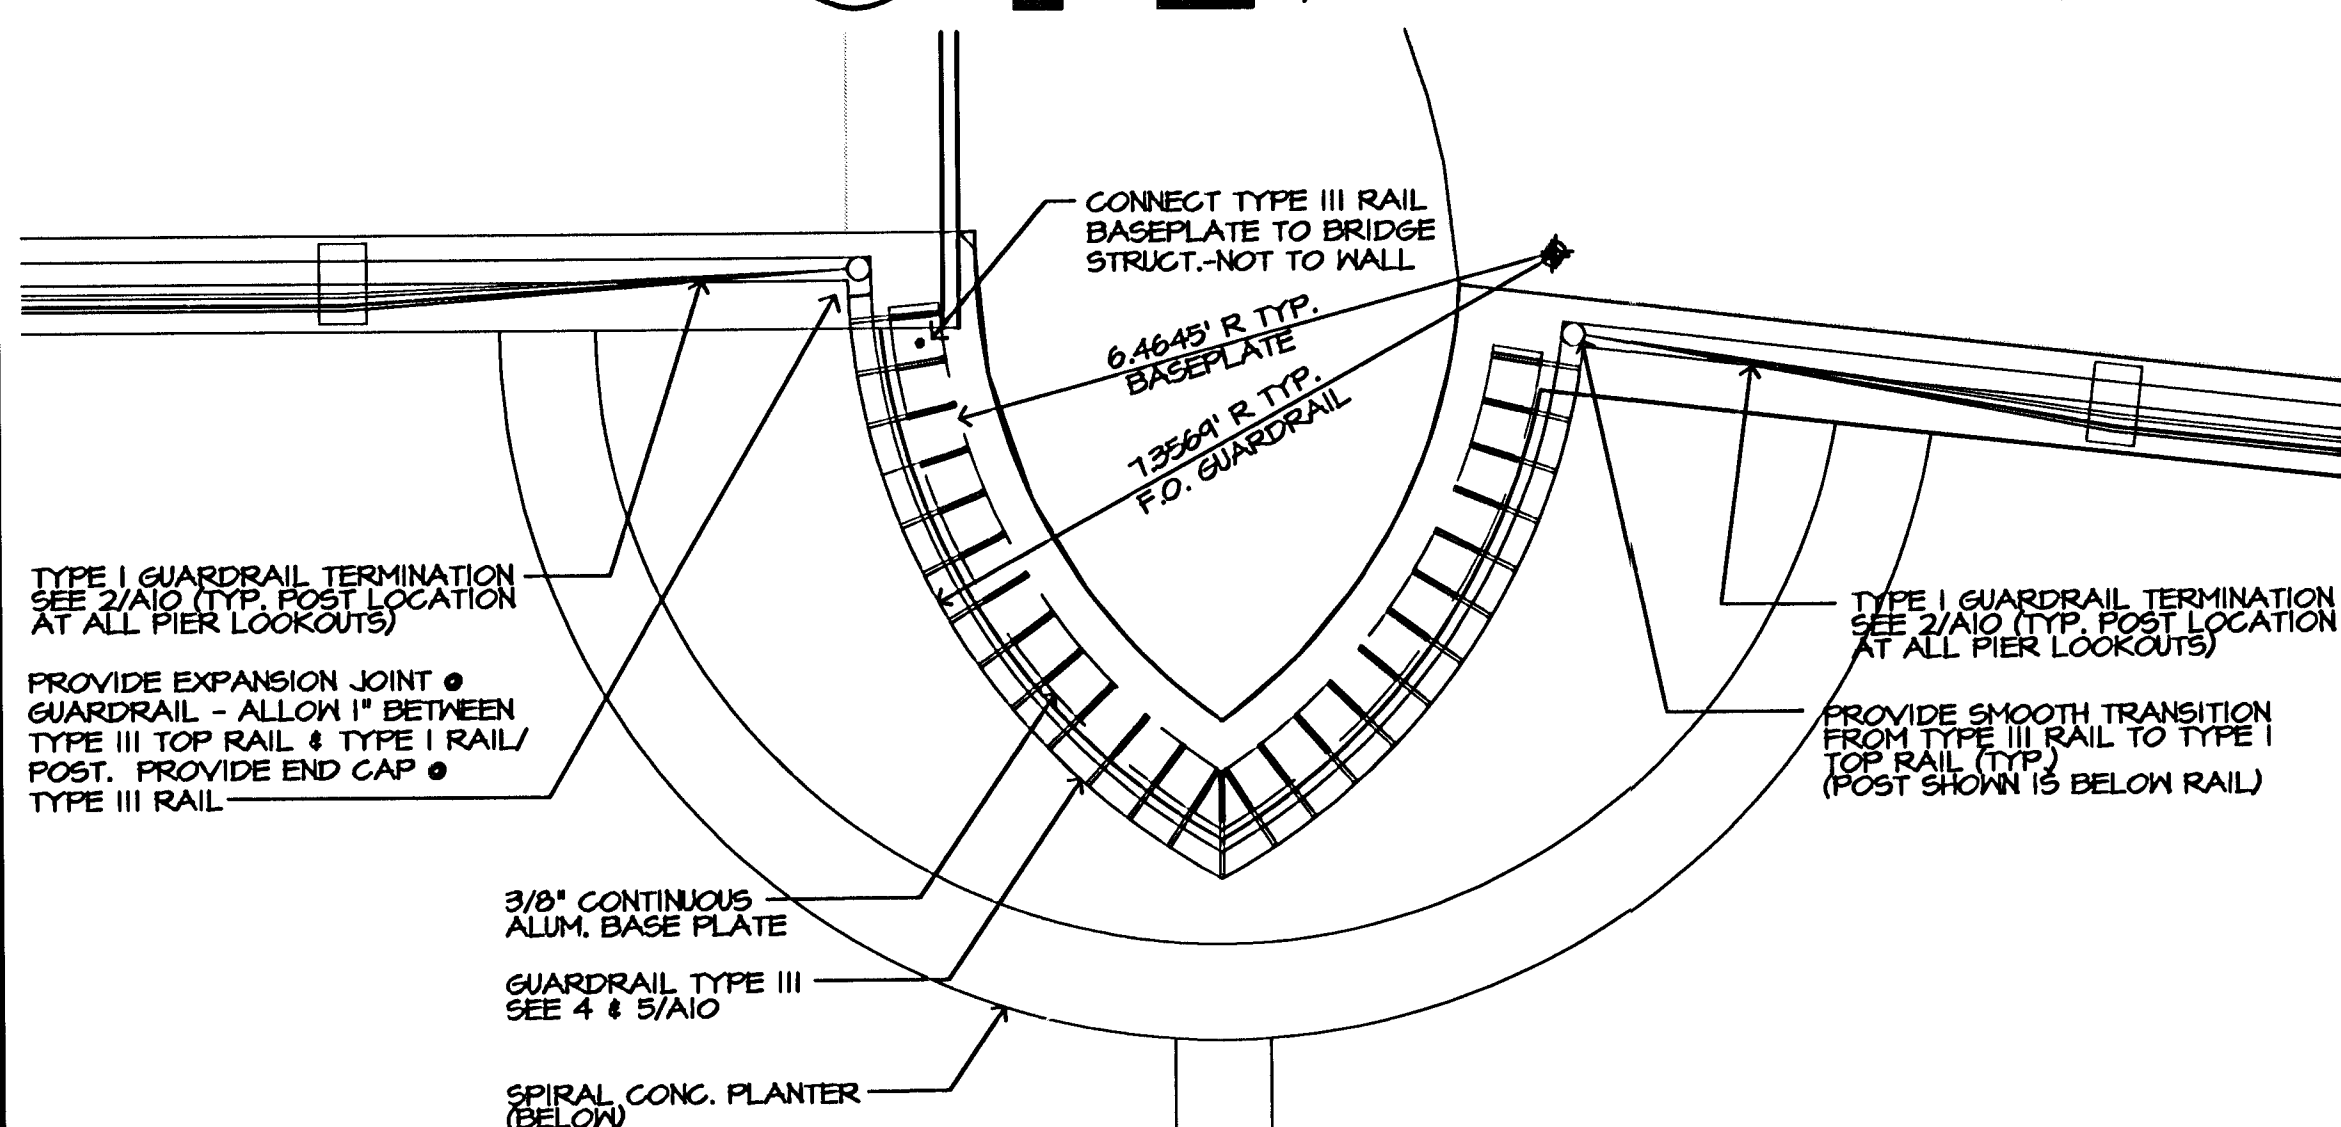


B ENLARGED GUARDRAIL PLAN ABUTMENT LOCATIONS
0' 1' 2' 3' 1/2"=1'-0"

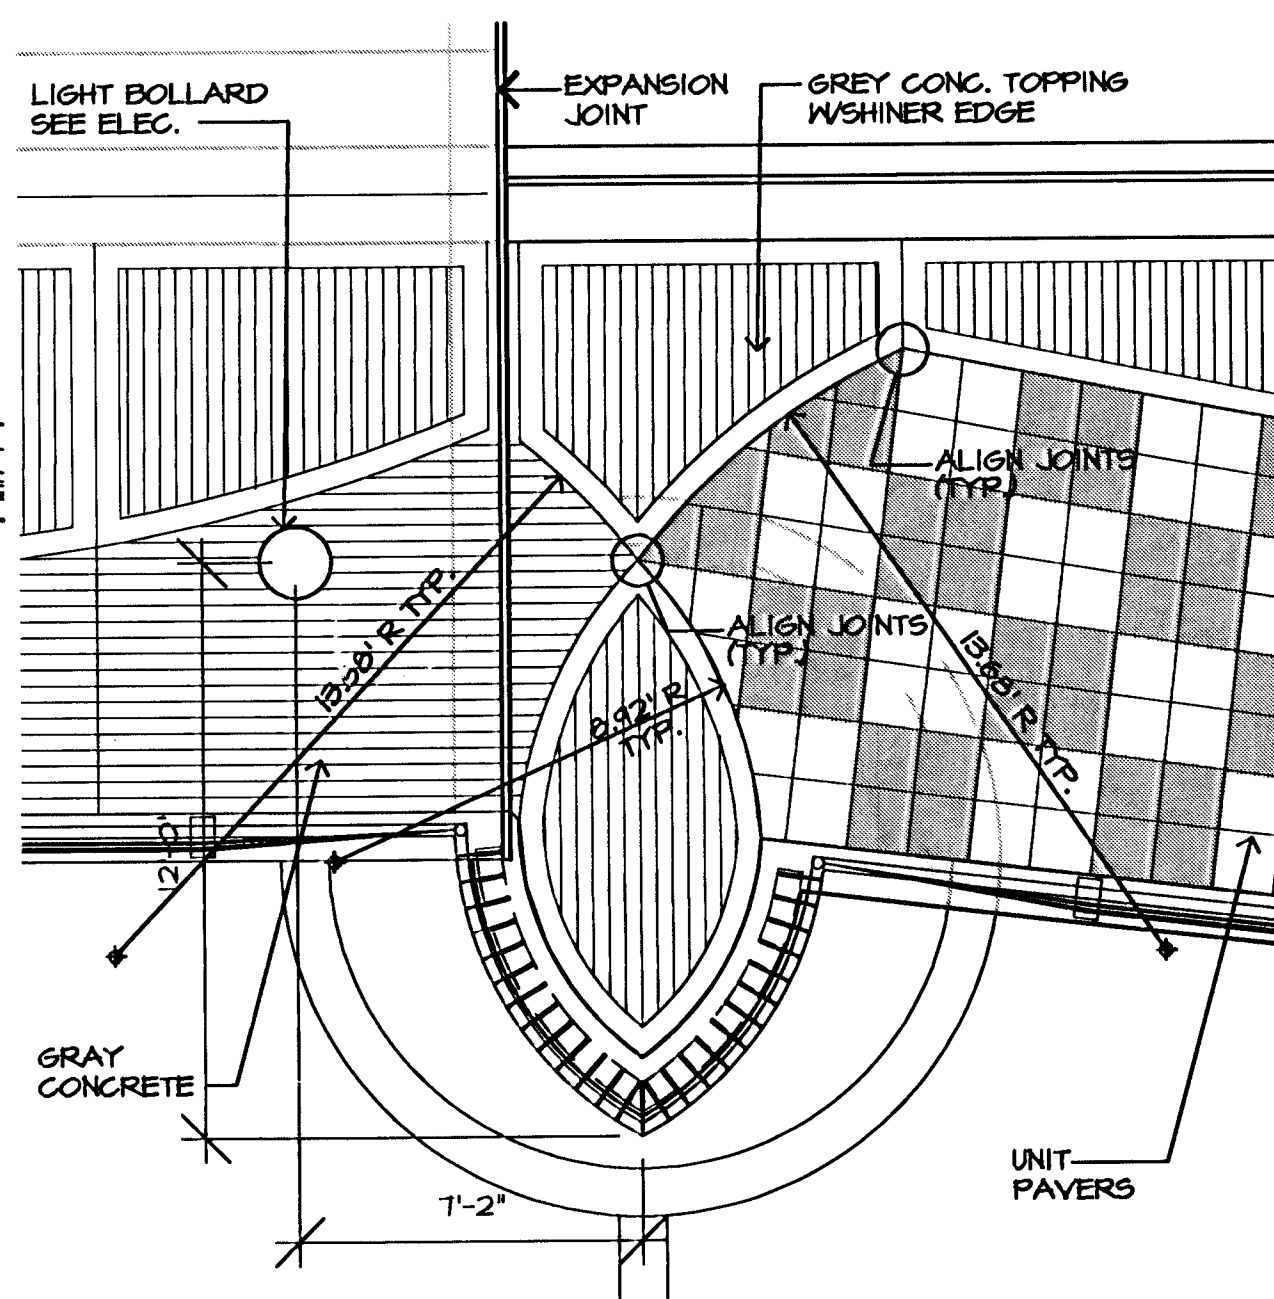

C ENLARGED CONC. PAVING & PIER LOOKOUTS TYP. 4 LOCATIONS
0' 2' 4' 6' 1/4"=1'-0"

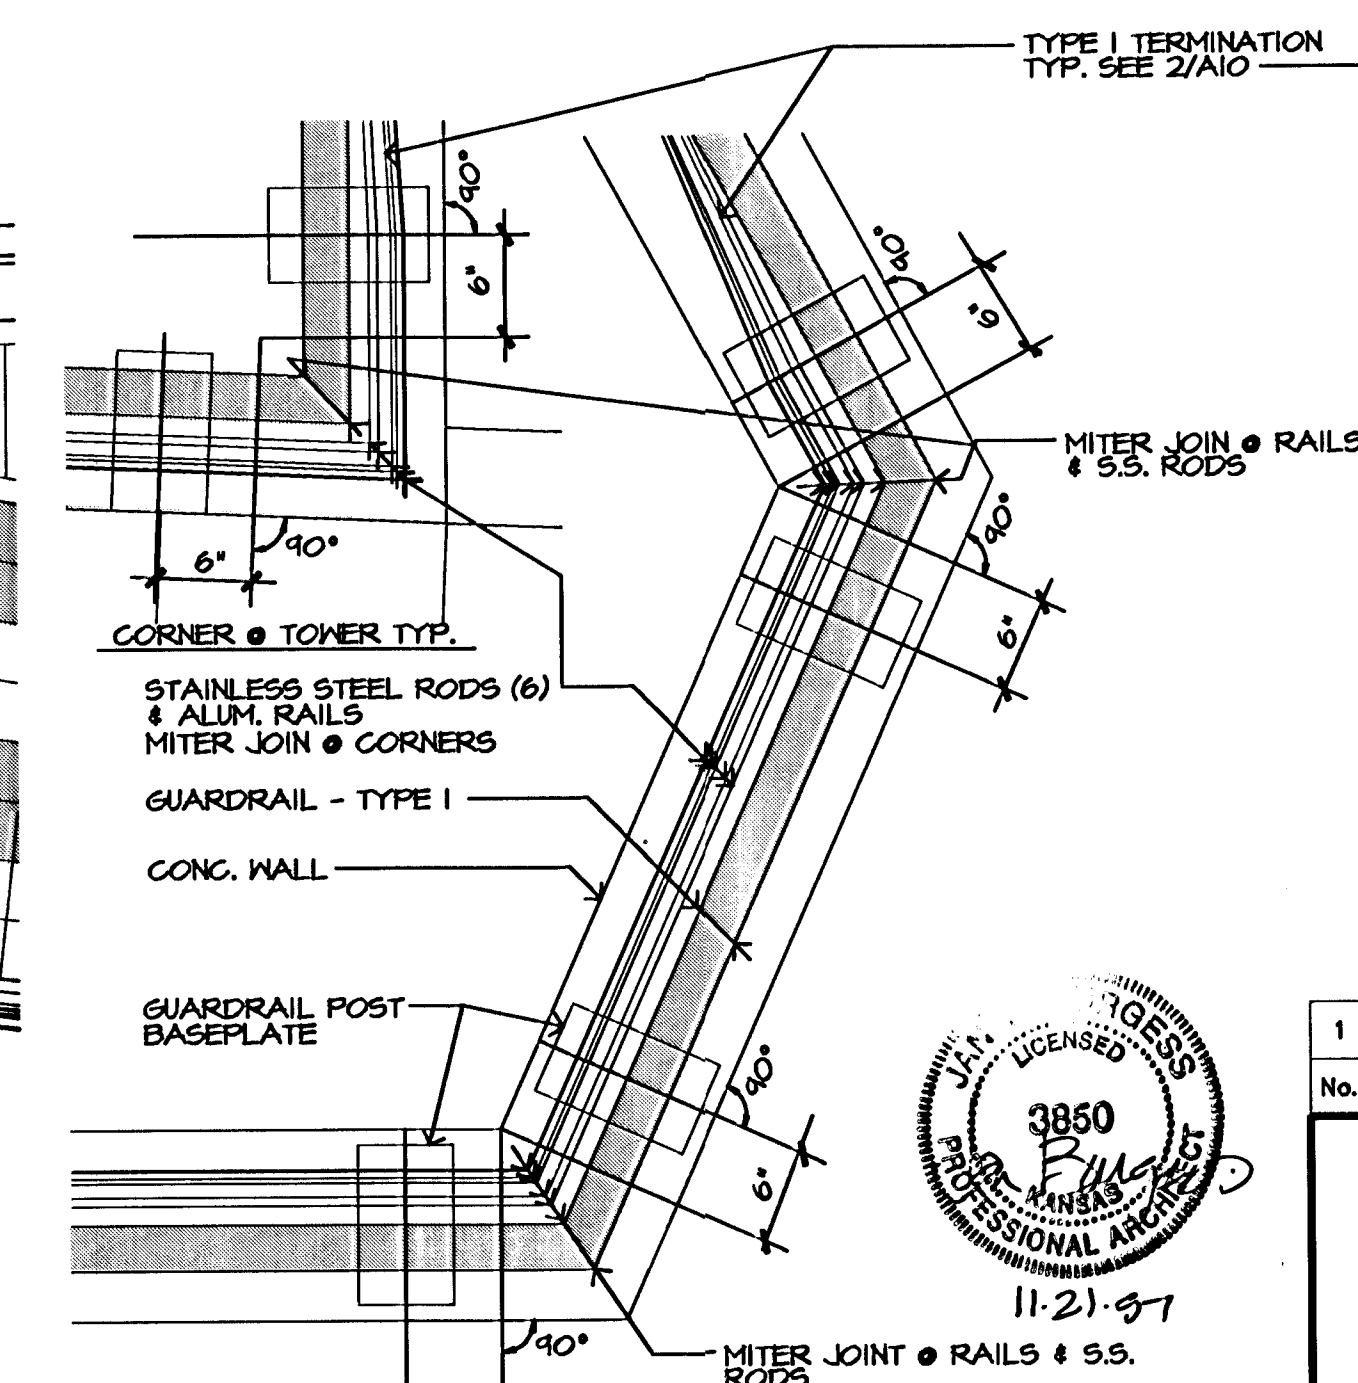

D ENLARGED CORNER PLAN GUARDRAIL TYPE I NORTHEAST LOCATION
0' 6' 1' 1"=1'-0"

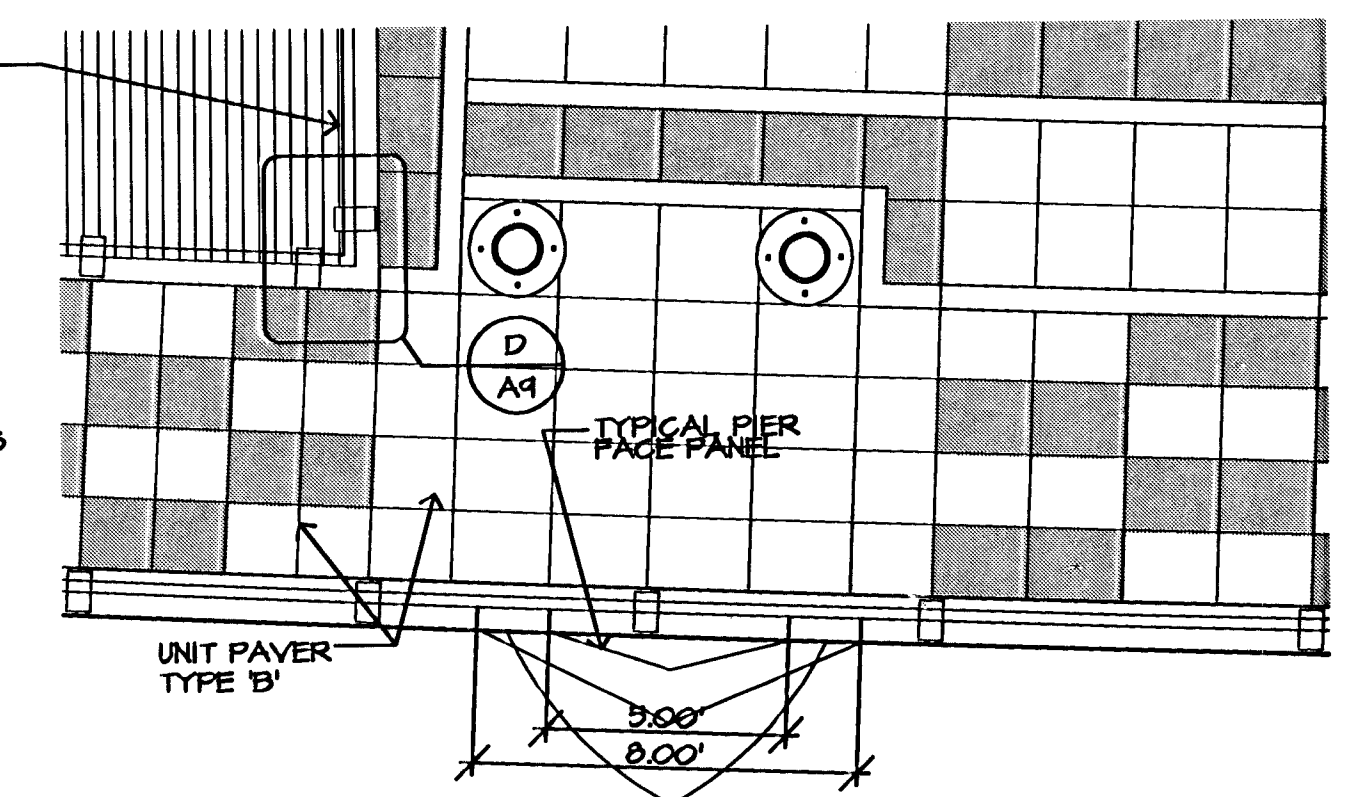

E ENLARGED PIER LOOKOUT PLAN TYP. 4 PLACES, SOUTHWEST LOCATION INDICATED
0' 2' 4' 6' 1/4"=1'-0"

1		Revisions		By		Date	
No.							
		CITY OF WICHITA, KANSAS MICHAEL E. LINDEBAK, P.E.—CITY ENGINEER DOUGLAS AVENUE BRIDGE OVER ARKANSAS RIVER ENLARGED PLAN DETAILS CITY OF WICHITA PROJECT NO. 472-82721 PROFESSIONAL ENGINEERING CONSULTANTS, P.A. ENGINEERS WICHITA, KANSAS					
Designed by LBD/JPB		Checked by JPB		Date 11/21/97		Job No. 95088-4	
Drawn by LBD							