



BID ITEMS - THIS SHEET	
PAVING BRICK	154.71 SQ. YDS.
COMPACTION TYPE B MR-90 (SUBSIDIARY)	51.73 CU. YDS.
PAVING RESTRAINT (SUBSIDIARY)	1400'-0" LIN. FT.
UNDERDRAIN (4") (TYPE H) (PERFORATED)	1936'-0" LIN. FT.
EXCAVATION & GRANULAR BACKFILL SUBSIDIARY	
UNDERDRAIN (4") (TYPE K) (SOLID)	0 LIN. FT.
CATCH BASIN CORE DRILLING & GROUTING SUBSIDIARY	0 UNITS

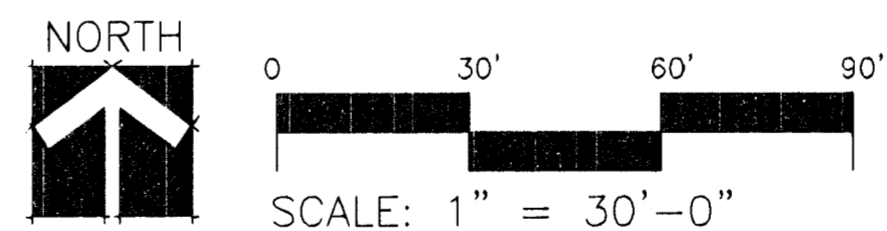

UTILITY OWNERS:
 CITY OF WICHITA WATER AND SEWER DEPARTMENT (316) 268-4908
 MULTIMEDIA CABLEVISION (316) 262-0661
 SOUTHWEST BELL TELEPHONE 800-734-7630
 WILLIAMS NATURAL GAS PIPELINE (918) 588-4200
 KANSAS GAS AND ELECTRIC (316) 832-3169 OR 832-3180
 CONTRACTOR TO VERIFY LOCATIONS OF ALL UTILITIES PRIOR TO DIGGING.

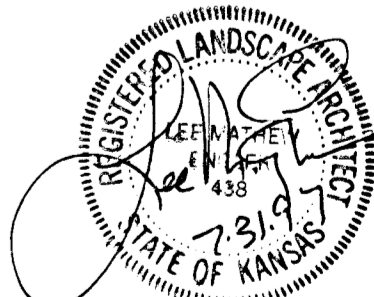

LEGEND

- CONCRETE PAVERS INSTALLED PER PLANS
- SEE SHEET 10 FOR GENERAL PAVER NOTES.
- SEE SHEET 16 FOR PAVER SECTIONS AND DETAIL.

KANSAS DEPARTMENT OF TRANSPORTATION
KELLOGG AND WEST STREET
 STATION 150+00 TO 157+00
 PAVING PLANS
 PROJECT NO. #101221

Wilson Darnell Mann
 architecture site planning interiors
 Wichita, Kansas

DESIGNED BY: WDM, PA CHECKED BY: LME
 DRAWN BY: SKW DATE: 7/31/97 SHEET 14 OF 43

2-17-97
 E:\94082\PAV-5
 E:\94082\MAINBASE E:\94082\PAVERS