

UTILITY OWNERS:
 CITY OF WICHITA WATER AND SEWER DEPARTMENT (316) 268-4908
 MULTIMEDIA CABLEVISION (316) 262-0661
 SOUTHWEST BELL TELEPHONE 800-734-7630
 WILLIAMS NATURAL GAS PIPELINE (318) 588-4200
 KANSAS GAS AND ELECTRIC (316) 832-3169 OR 832-3180

CONTRACTOR TO VERIFY LOCATIONS OF ALL UTILITIES PRIOR TO DIGGING.

KANSAS DEPARTMENT OF TRANSPORTATION
**KELLOGG AND WEST STREET
 STATION 157+00 TO 165+00
 PLANTING PLAN**
 PROJECT NO. #101221



Wilson Darnell Mann
 architecture site planning interiors
 Wichita, Kansas

DESIGNED BY: WDM, PA CHECKED BY: LMB
 DRAWN BY: SKW DATE: 7/31/97 SHEET 23 OF 43

**KOONS
 AUTO
 SALVAGE**

BID ITEM (AS PER SHEET)		
QTY.	BOTANICAL NAME	COMMON NAME
12	EUONYMUS FORTUNEI "SARCOXIE"	SARCOXIE EUONYMUS
22	JUNIPERUS CHINENSIS "PFITZERIANA"	PFITZER JUNIPER
101	PYRACANTHA COCCINEA "KASAN"	KASAN SCARLET FIRETHORN
8	TAXUS X MEDIA "HICKSII"	HICKS YEW
60	EUONYMUS ALATA	WINGED EUONYMUS
9	LONICERA FRAGRANTISSIMA	WINTER HONEYSUCKLE
12	RIBES ODORATUM "WENDLAND"	WENDLAND BUFFALO CURRANT
12	VIBURNUM DENTATUM "CHICAGO LUSTER"	"CHICAGO LUSTER" ARROWWOOD
131	VIBURNUM RHYTIDOPHYLLUM	LEATHER LEAF VIBURNUM
1990	EUONYMUS FORTUNEI "COLORATA"	PURPLELEAF WINTERCREEPER
SEEDING - TURF TYPE TALL FESCUE (OVERSEEDING)		.41 ACRES
SEEDING - TURF TYPE TALL FESCUE (BARE SOIL)		0 ACRES

NOTE:
 SEE SHT. 18 FOR GENERAL NOTES.
 SEE SHT. 26 FOR PLANTING LEGEND,
 NOTES AND DETAILS.

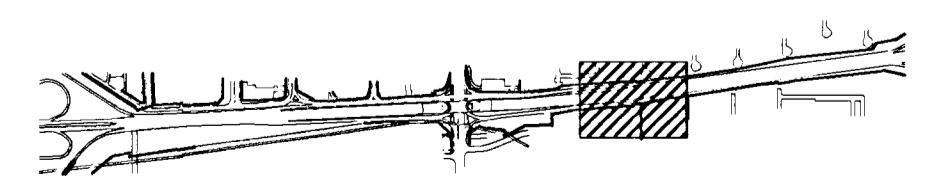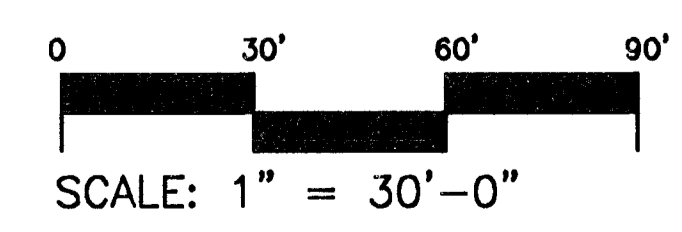

KEY PLAN

8-24-96
 E:\94082 LP-6
 E:\94082 MAINBASE E:\94082 PLANTS E:\94082 PAIERS