

7 MARSHALL GREEN ASH  
6 EASTERN REDBUD

8 KASAN SCARLET FIRETHORN  
12 LEATHER LEAF VIBURNUM  
8 KASAN SCARLET FIRETHORN  
12 WINGED EUONYMUS  
8 KASAN SCARLET FIRETHORN




12 WINGED EUONYMUS  
2 KASAN SCARLET FIRETHORN

NOTE:  
SEE SHT. 18 FOR GENERAL NOTES.  
SEE SHT. 26 FOR PLANTING LEGEND,  
NOTES AND DETAILS.

UTILITY OWNERS:  
CITY OF WICHITA WATER AND SEWER DEPARTMENT (316) 268-4908  
MULTIMEDIA CABLEVISION (316) 262-0661  
SOUTHWEST BELL TELEPHONE 800-734-7630  
WILLIAMS NATURAL GAS PIPELINE (918) 588-4200  
KANSAS GAS AND ELECTRIC (316) 832-3169 OR 832-3180  
CONTRACTOR TO VERIFY LOCATIONS OF ALL UTILITIES PRIOR TO DIGGING.

BID ITEM (AS PER SHEET)

QTY.	BOTANICAL NAME	COMMON NAME
7	FRAXINUS PENNSYLVANICA "MARSHALL"	MARSHALL GREEN ASH
6	CERCIS CANADENSIS	EASTERN REDBUD
26	PYRACANTHA COCCINEA "KASAN"	KASAN SCARLET FIRETHORN
24	EUONYMUS ALATA	WINGED EUONYMUS
24	VIBURNUM RHYTIDOPHYLLUM	LEATHER LEAF VIBURNUM
SEEDING - TURF TYPE TALL FESCUE (OVERSEEDING)		.55 ACRES
SEEDING - TURF TYPE TALL FESCUE (BARE SOIL)		0 ACRES

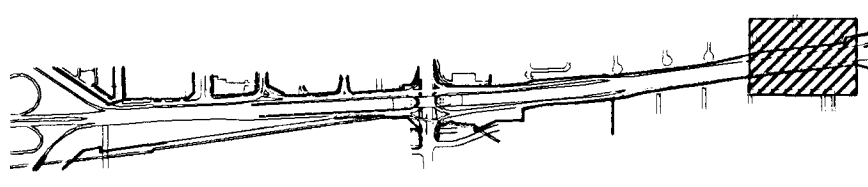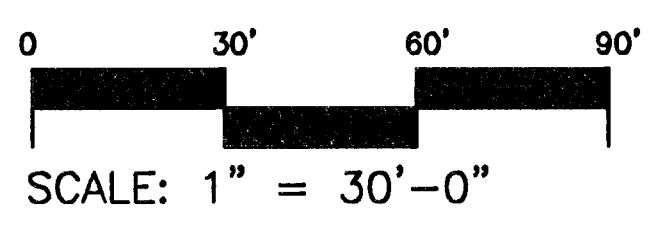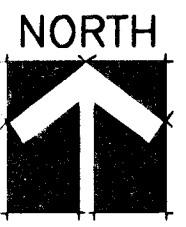

KEY PLAN

KANSAS DEPARTMENT OF TRANSPORTATION  
KELLOGG AND WEST STREET  
STATION 173+00 TO 181+00  
PLANTING PLAN  
PROJECT NO. #701227

**Wilson Darnell Mann**  
architecture site planning interiors  
Wichita, Kansas

8-24-95  
E:\94082\LP-8  
E:\94082\MAINBASE E:\94082\PLANTS E:\94082\PAVERS