


| FHWA REGION NO. | STATE | PROJECT NO. | YEAR | SHEET NO. | TOTAL SHEETS |
|-----------------|--------|------------------|------|-----------|--------------|
| 7 | KANSAS | 54-87 TE 0039-01 | 97 | 31 | 43 |

REFER TO STD. TE755 FOR IDENTIFICATION OF SIGNS FOR HANDLING TRAFFIC THROUGH CONSTRUCTION.
REFER TO STD. TE735 FOR DIMENSIONS.

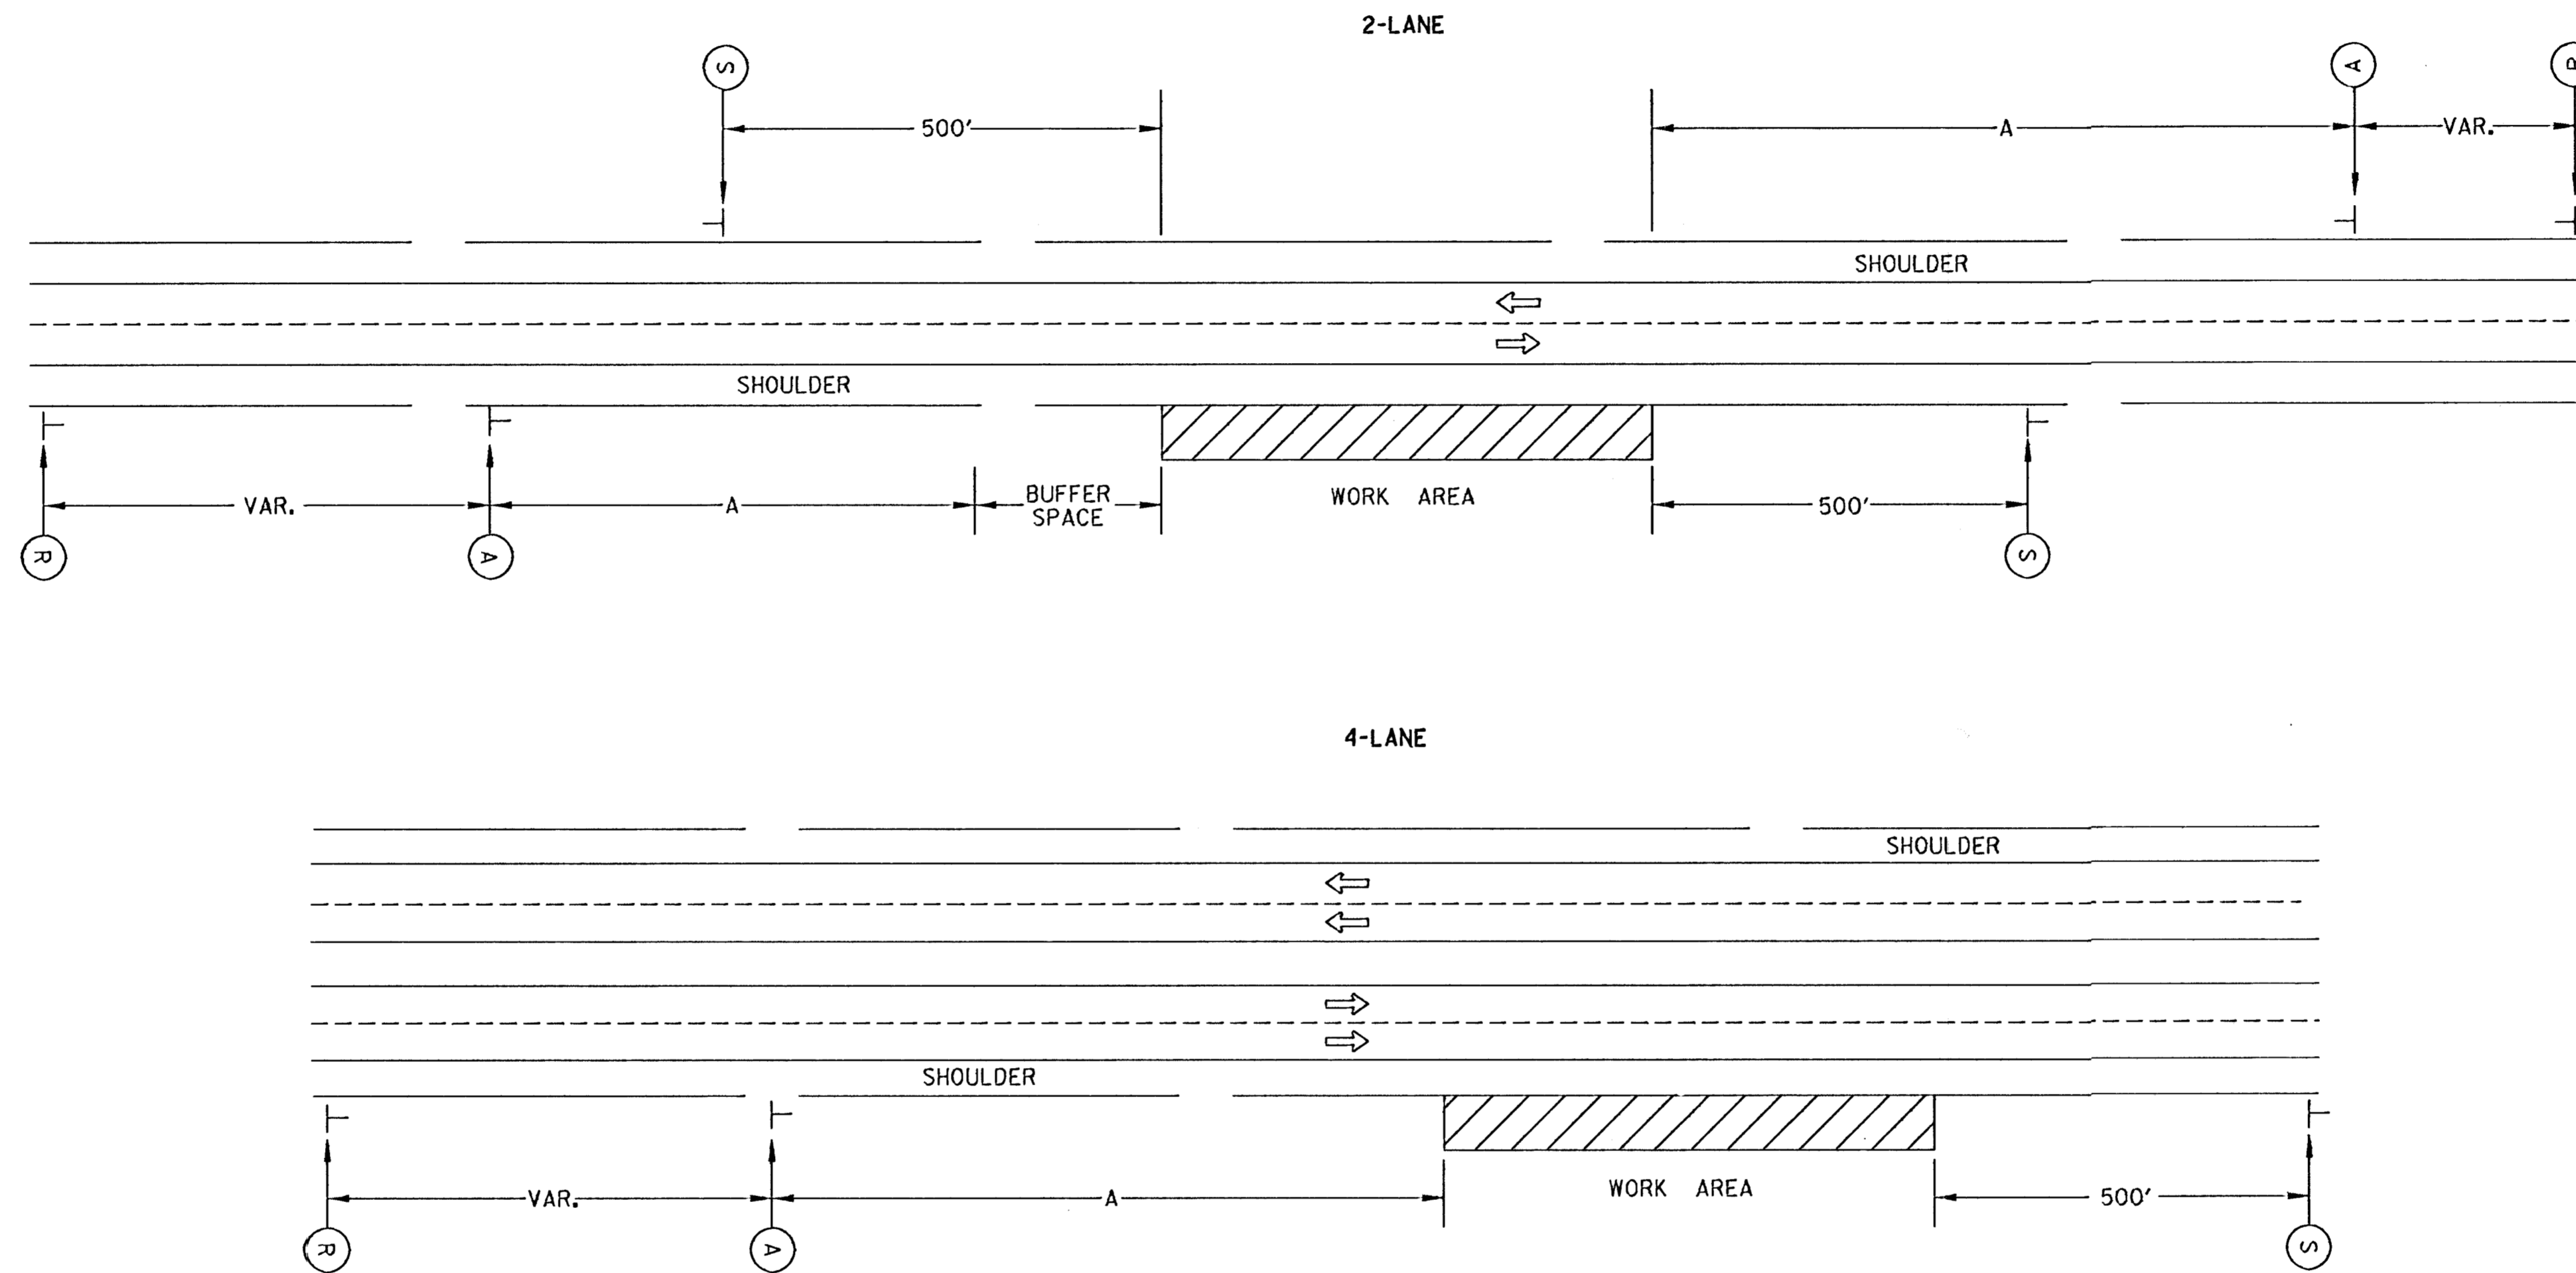

NOTE:
CHANNELIZING DEVICES SHALL BE PLACED ALONG THE TRAFFIC SIDE OF THE WORK AREA WHEN THE WORK AREA IS WITHIN THE CLEAR ZONE.

NO SIGNING IS REQUIRED IF EITHER CONDITION EXISTS:
1) WORK IS NOT LEFT OVERNIGHT AND A VEHICLE WITH AN ACTIVATED FLASHING OR REVOLVING YELLOW LIGHT IS USED, OR
2) THE WORK IS OUTSIDE THE CLEAR ZONE.

| NO. | DATE | REVISIONS | BY | APP'D |
|-----|---------|----------------------|-----|-------|
| 1 | 5/23/94 | 1994 MUTCD REVISIONS | WFR | NAB |

KANSAS DEPARTMENT OF TRANSPORTATION
TYPICAL TRAFFIC CONTROL
OFF SHOULDER WORK

TE741 10/13/93

| | | | |
|------------|------------|------------|------------------|
| DESIGNED | 5-3-94 | APP'D | Nelda A. Buckley |
| DESIGN CR. | DETAIL CR. | QUANTITIES | TRACE CR. |

/usr5/cross/newproj/100391r1.dgn View- PLOT 3 16-SEP-1996 15:00