


FHWA Region No.	State	Project Number	Year	Sheet No.	Total Sheets
7	Kansas	472-82477	1994	9	38

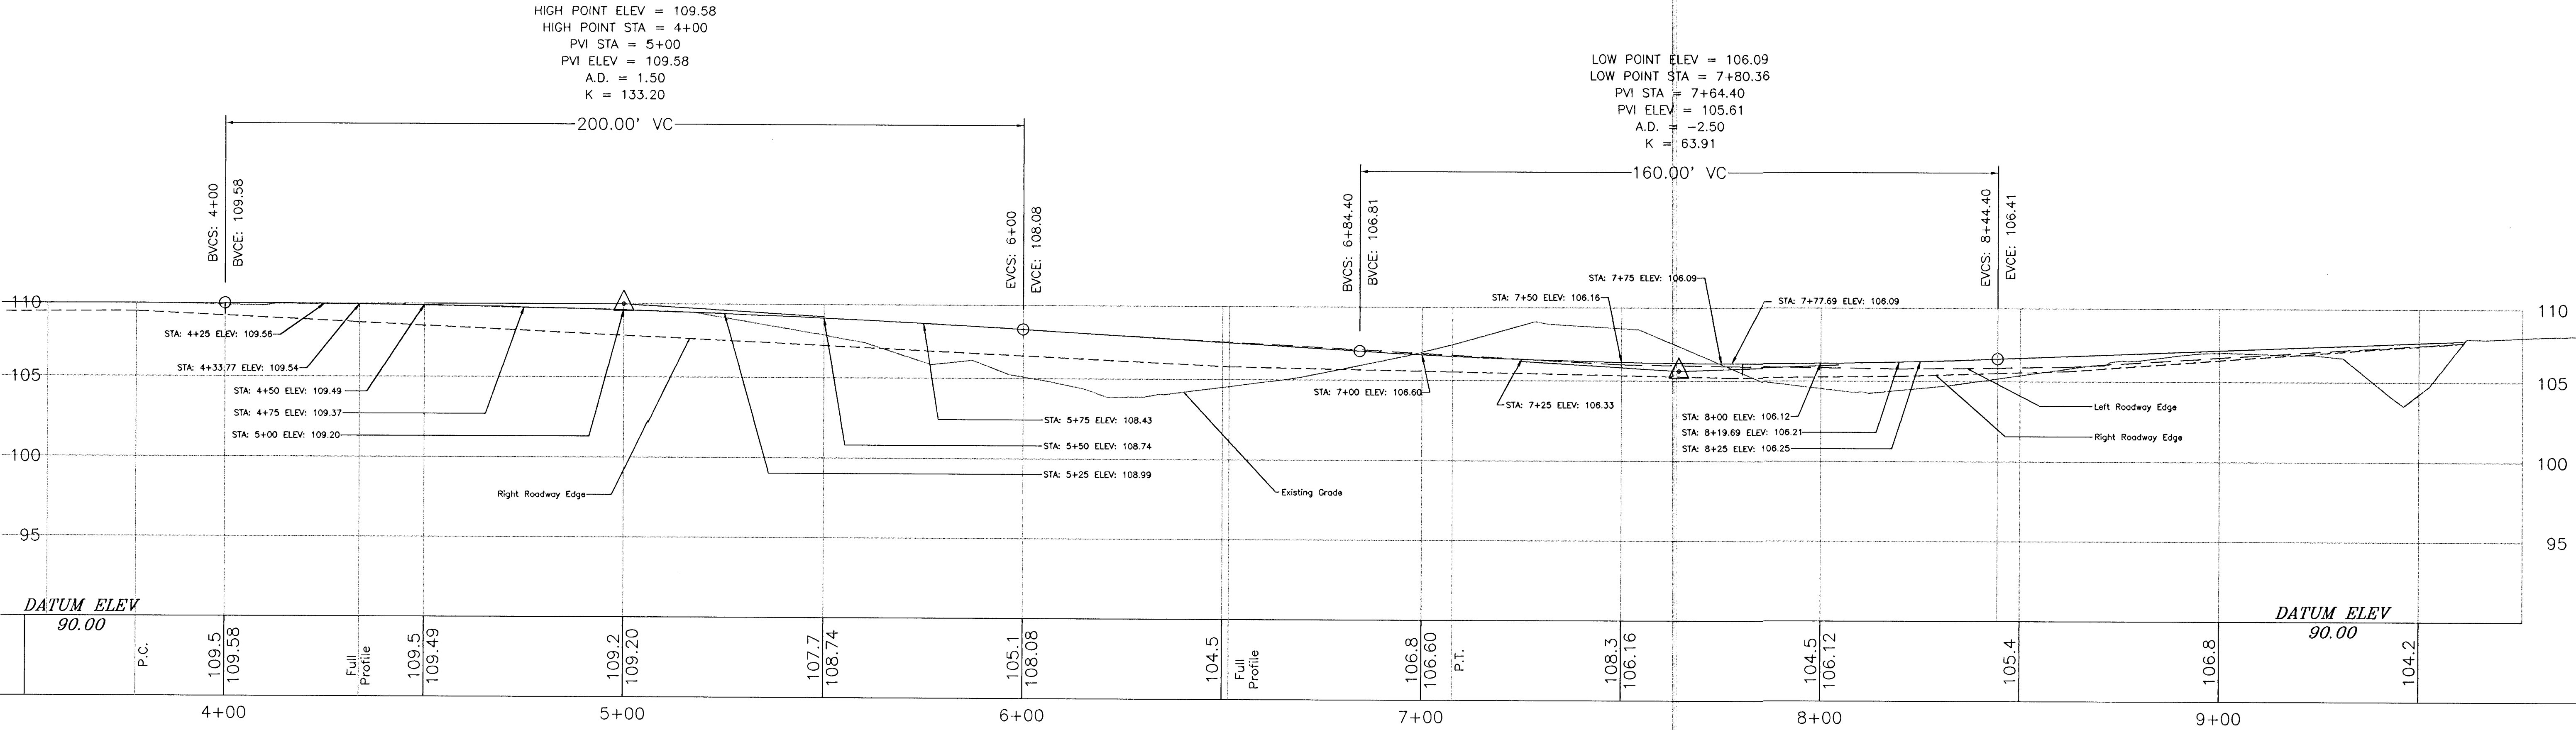

Description			K-42/Pawnee Ave/West St Profile Sheet		
Scale:		Drawn By: SAC		Index No.: 706028	
Date: Nov 1994		Revised:			
CITY OF WICHITA DEPARTMENT OF PUBLIC WORKS ENGINEERING DIVISION City Engineer — Michael E. Lindebak					