



5+25

Cut 8.0 sy
Fill 5.1 sy

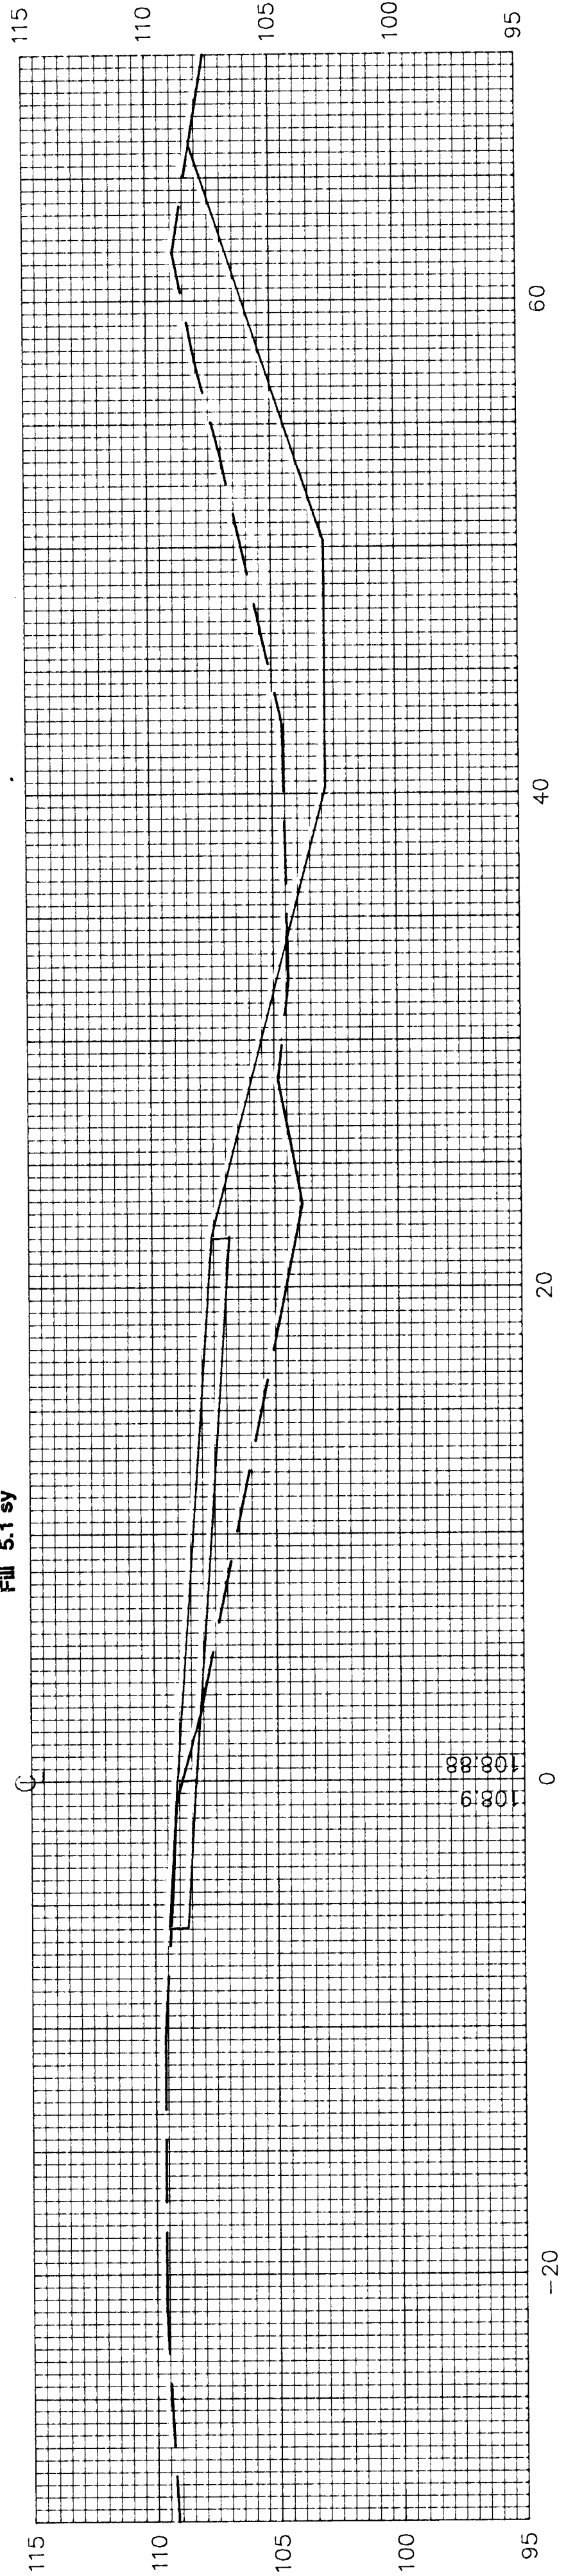


5+00

Cut 8.1 sy
Fill 4.2 sy

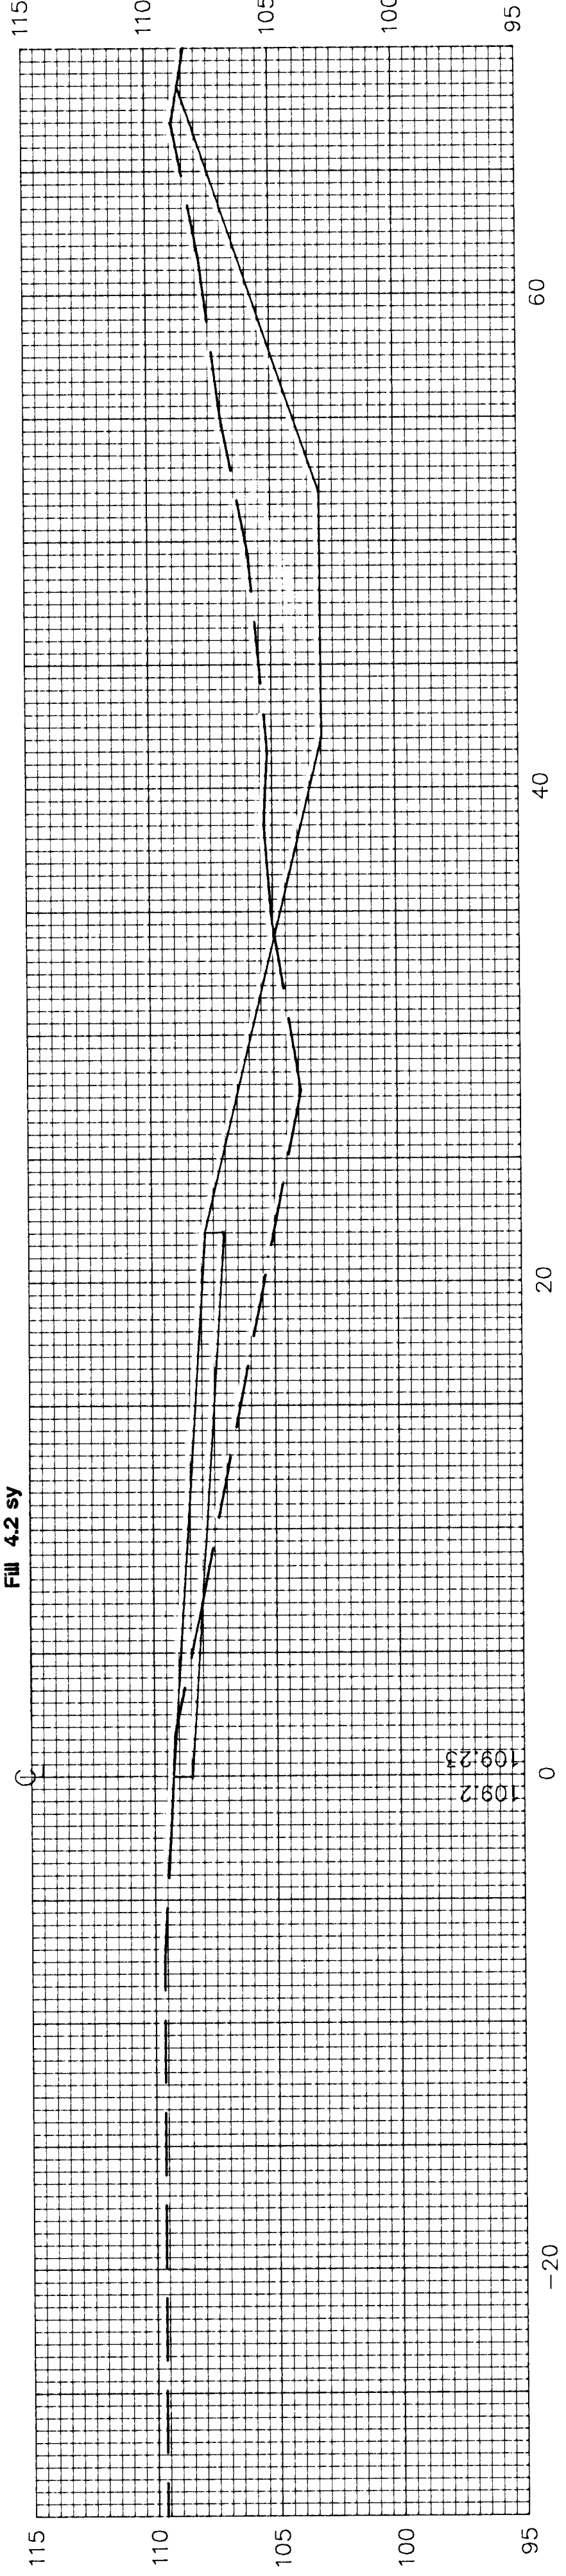


4+75

Cut 7.3 sy
Fill 3.6 sy

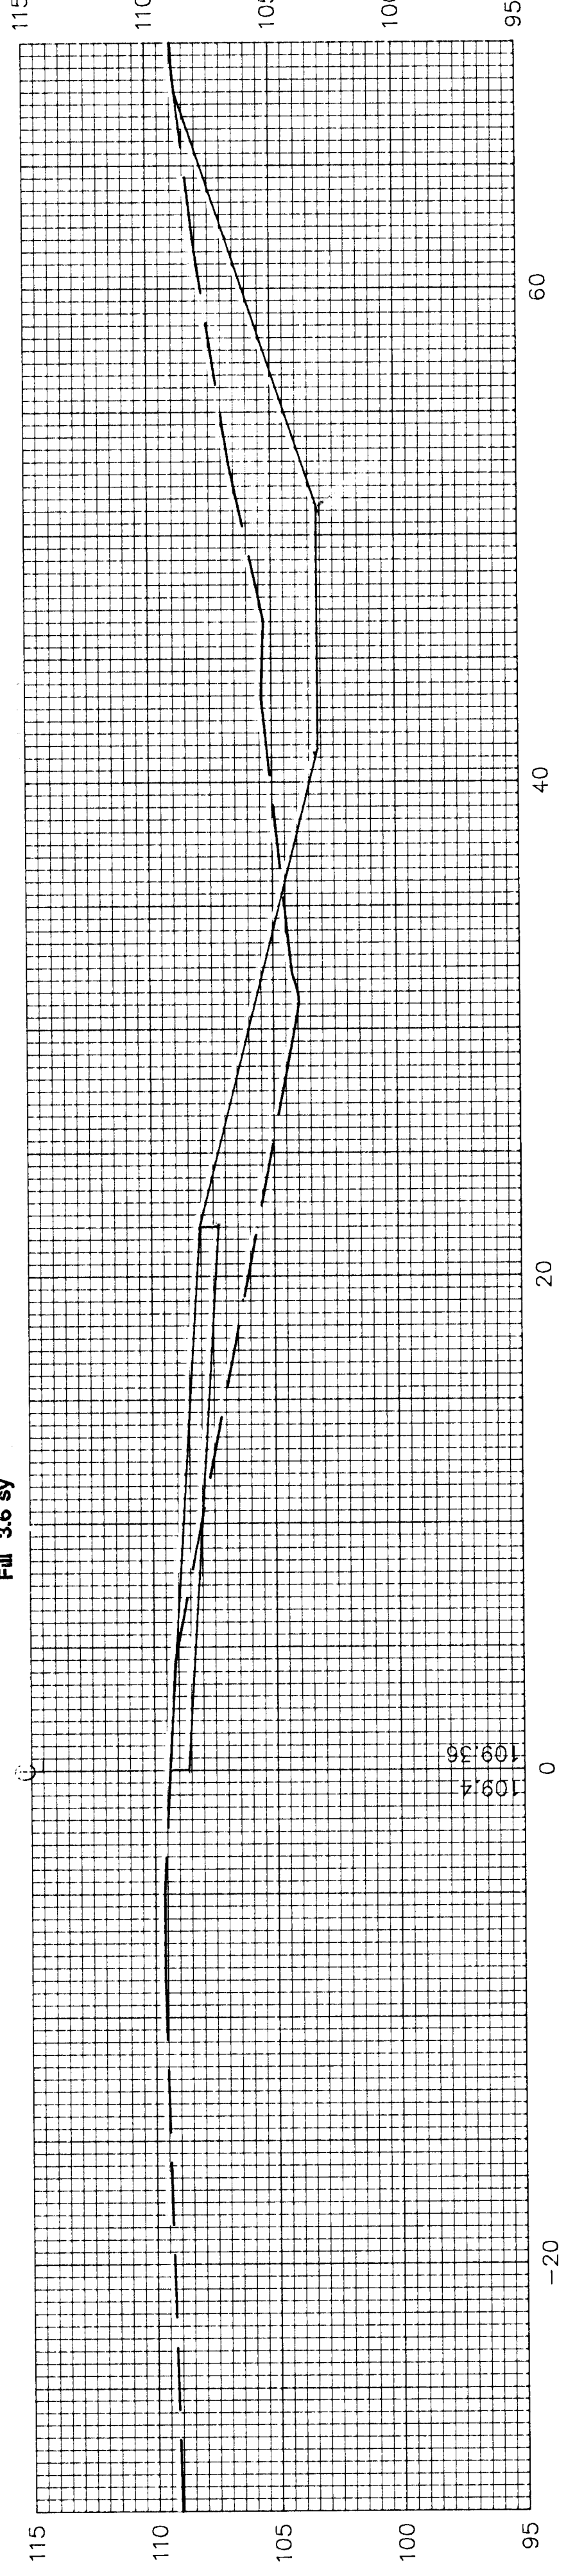

4+50

Cut 7.5 sy
Fill 2.7 sy

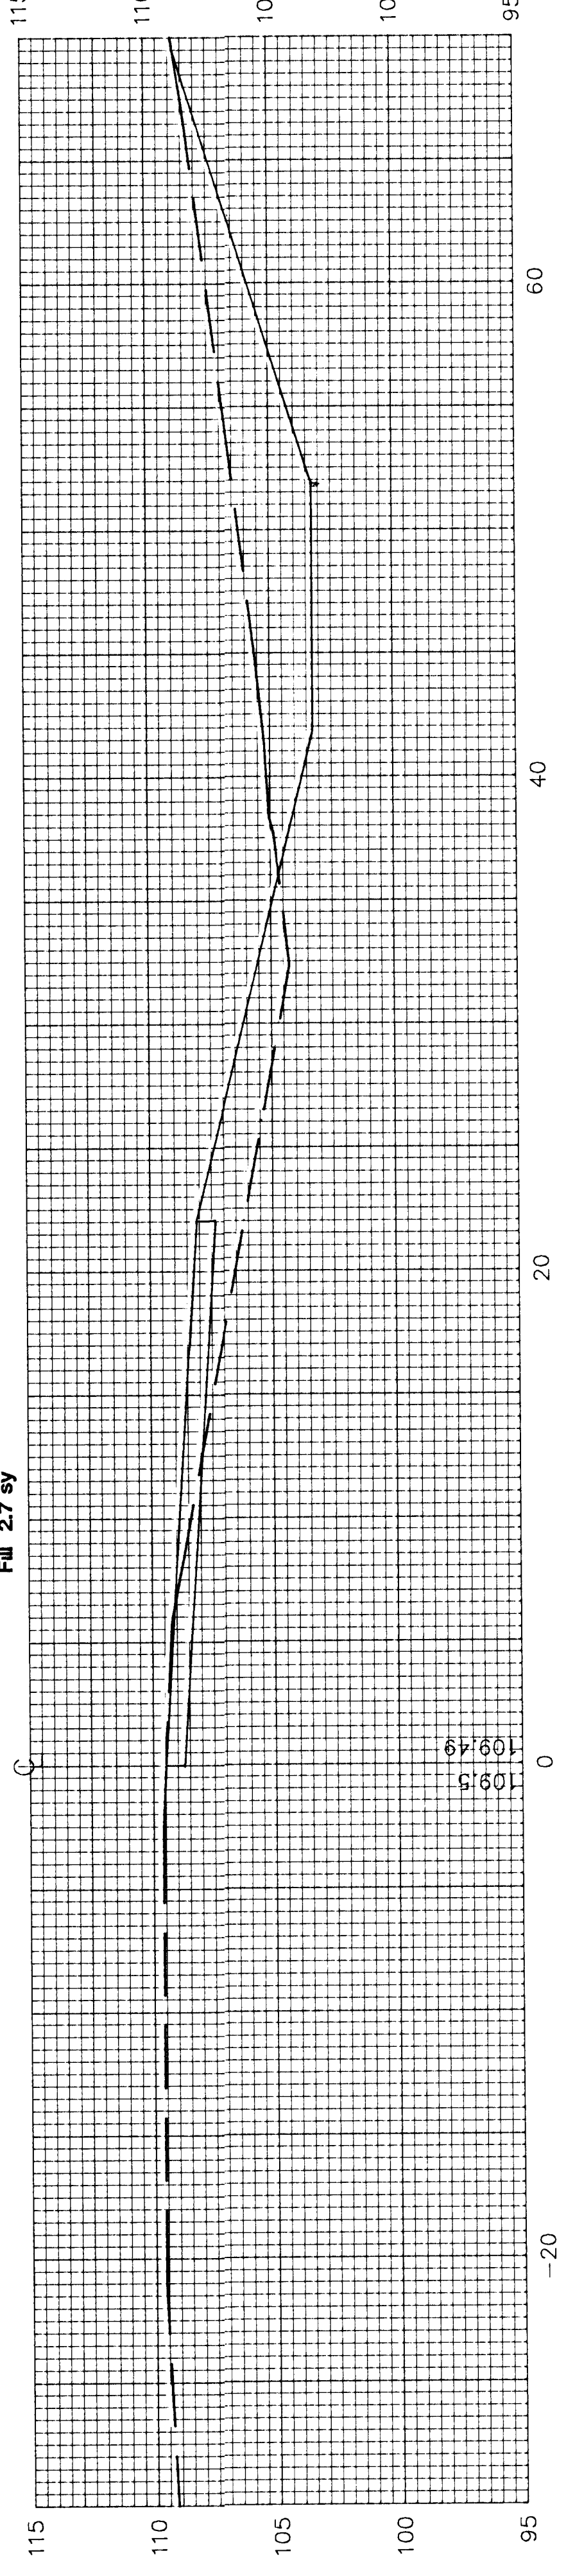

4+33.77

Cut 8.6 sy
Fill 2.1 sy

