
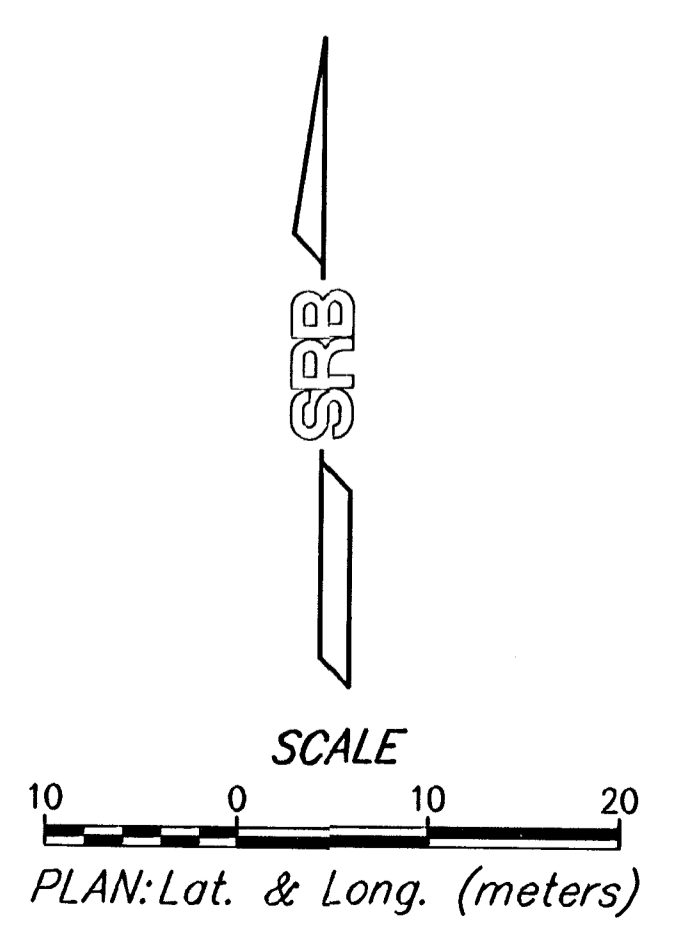


FHWA REGION NO.	STATE	PROJECT NUMBER	FISCAL YEAR	SHEET NUMBER	TOTAL SHEETS
7	KANSAS	87N-0127-01	1999		

DATE	BY

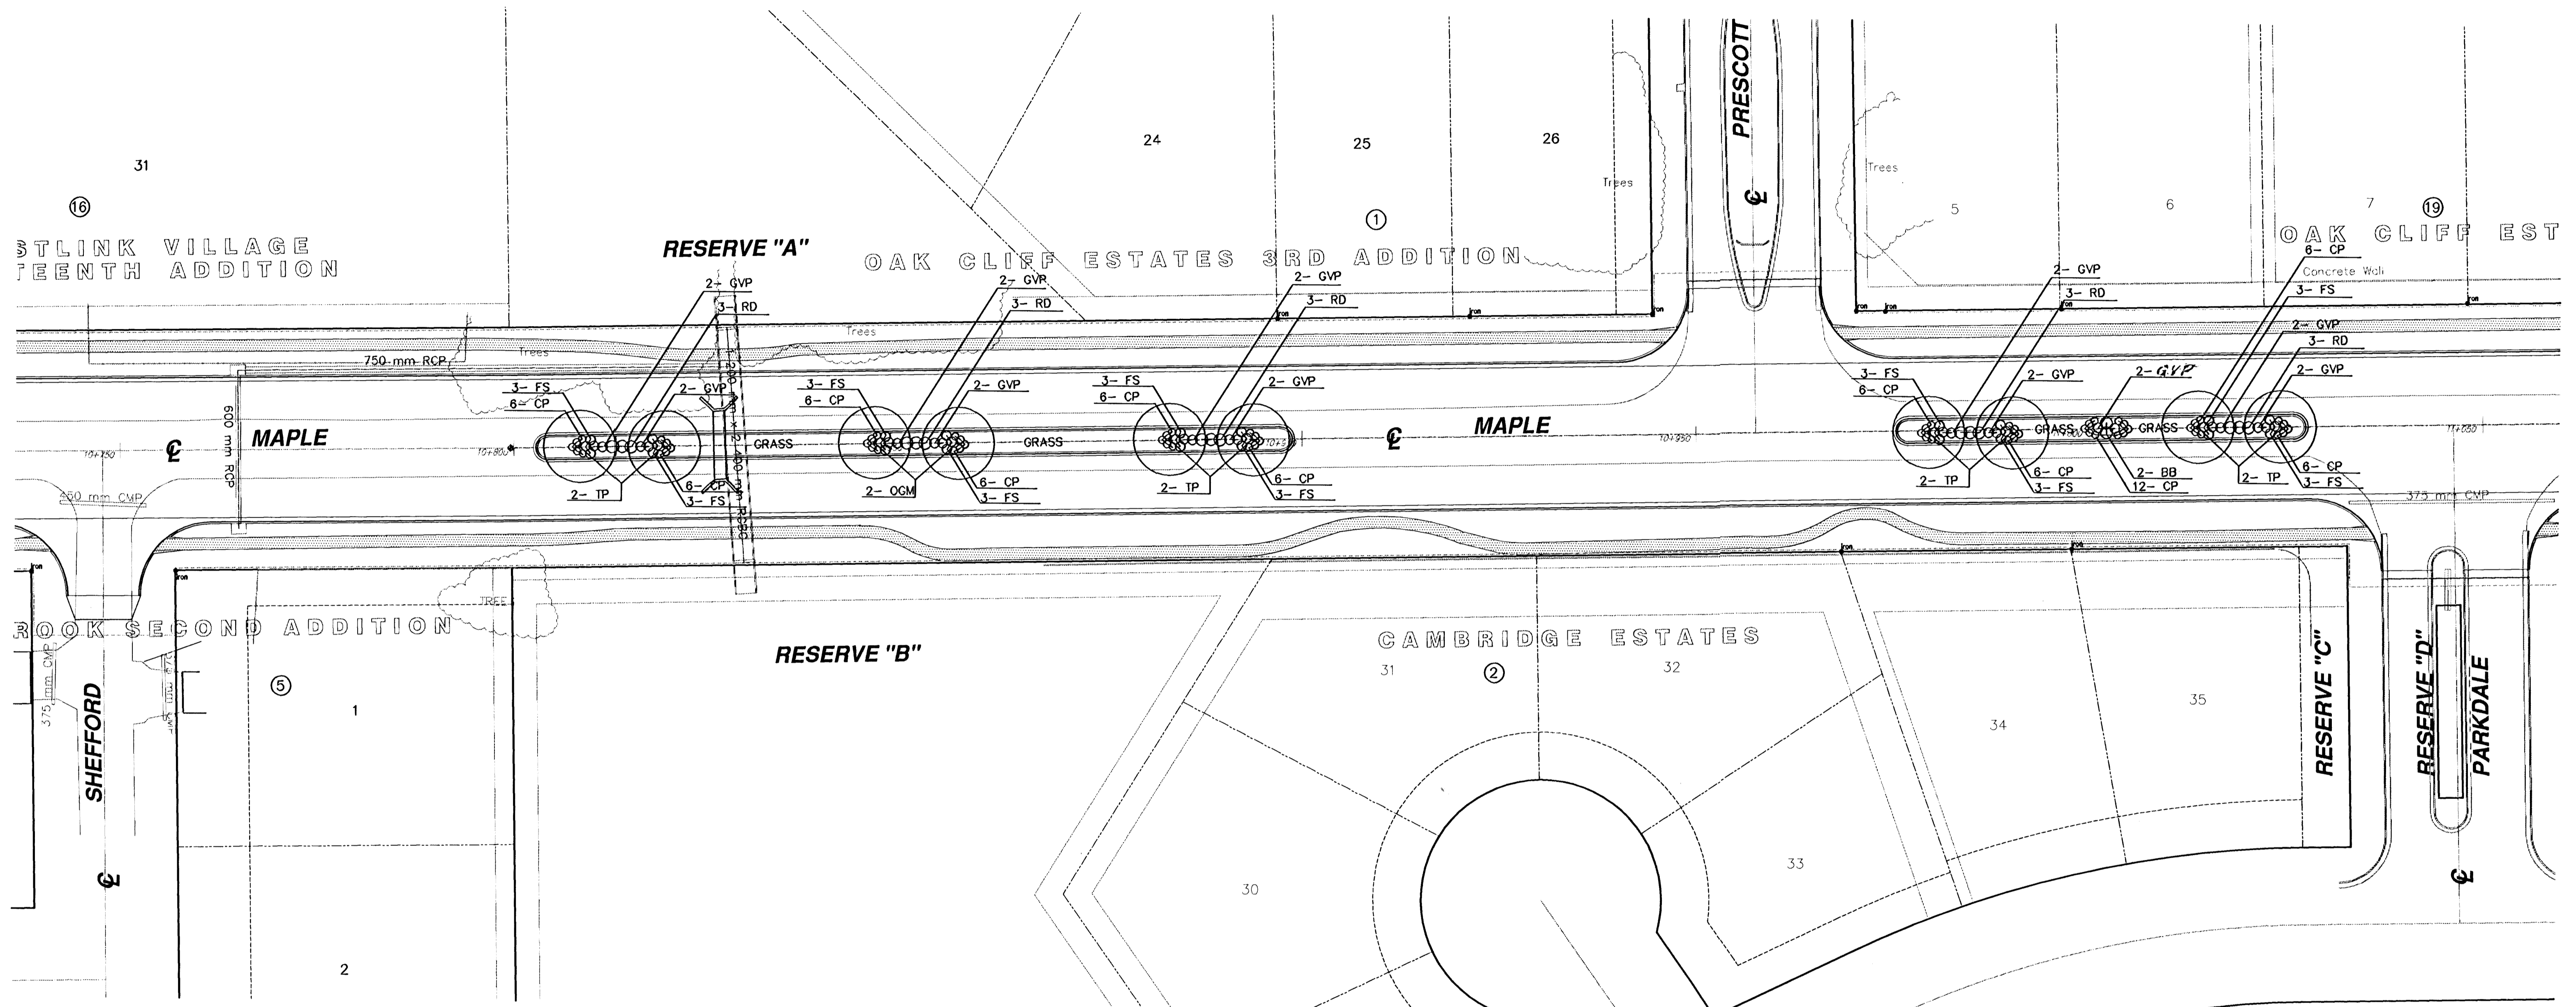

**MAPLE ST. IMPROVEMENTS - 119TH ST. W. TO MAIZE RD.  
LANDSCAPE PLAN**

**SRB** 924 NORTH MAIN WICHITA KANSAS 67203 316-264-8008  
http://www.srb.com/~srb FAX 316-264-8821  
E-Mail: srb@telnet.com

**SAVOY, RUGGLES & BOHM, P.A.**  
ENGINEERING & SURVEYING

PROJECT NUMBER  
472-76-245-83053-000-000-001

DATE	BY	REVIEW	DATE	BY	REVIEW	DATE	BY
7-2-99	R.J.						

Staff: R.J. Job No: 1216T

58-05-05-03