





SCALE 1" = 150'

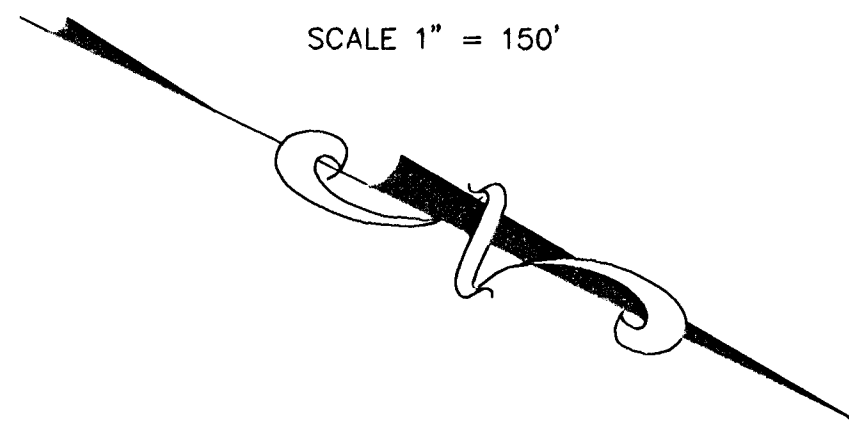

U.S. 54 ON RAMP

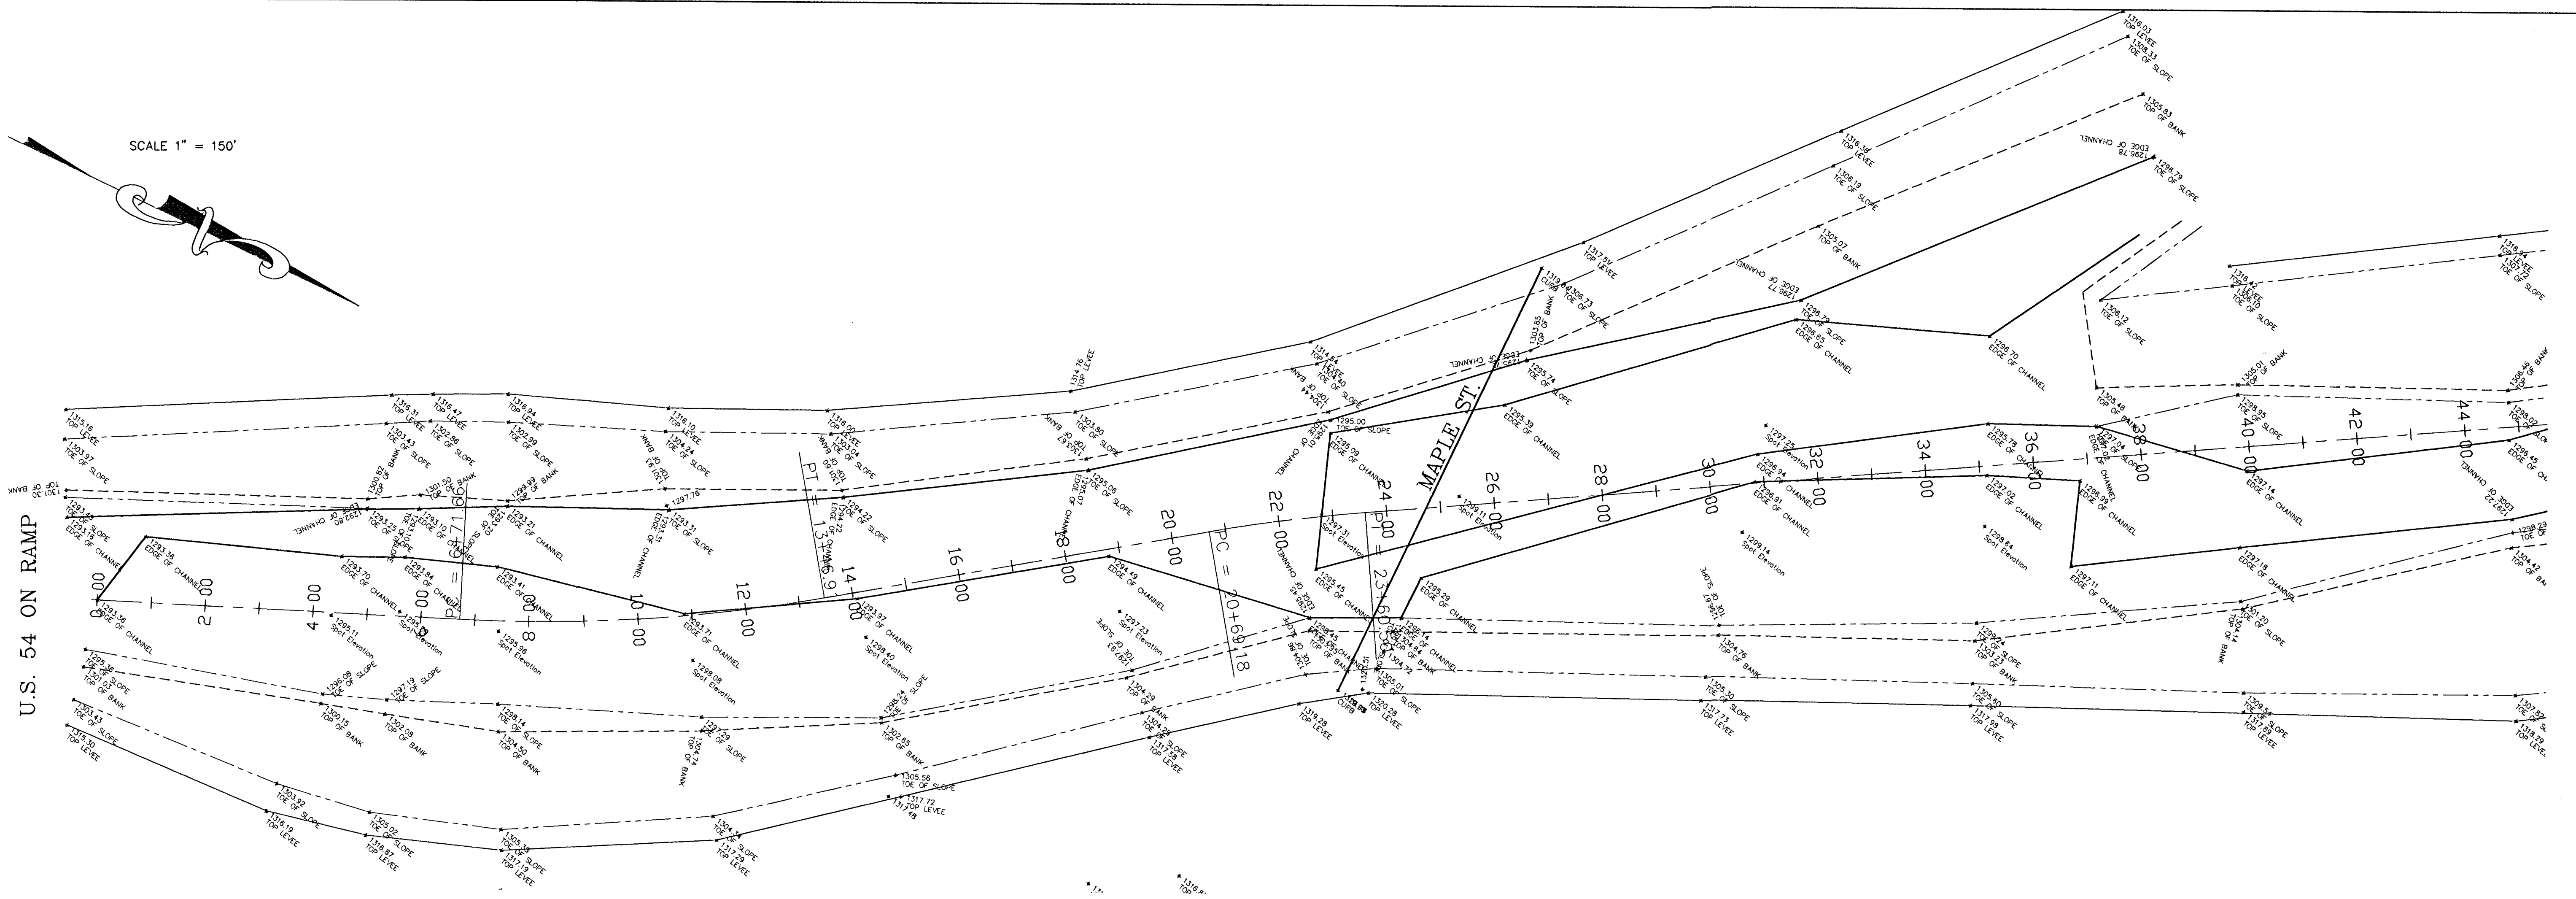

SCALE 1" = 150'

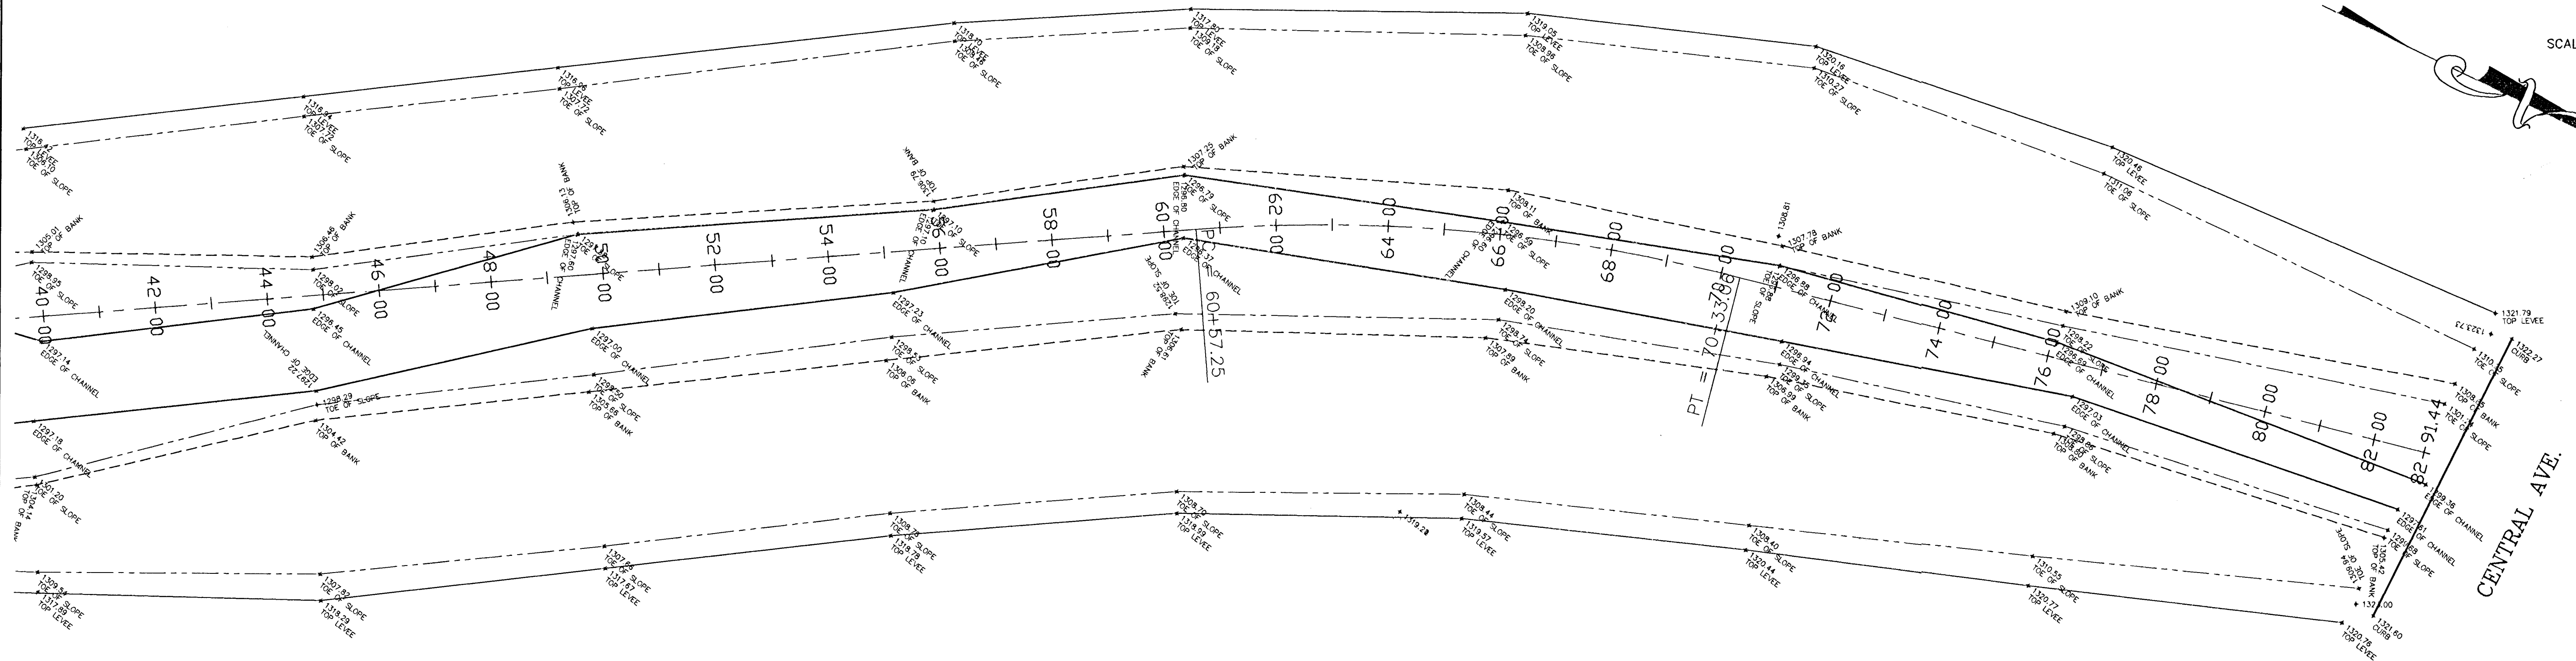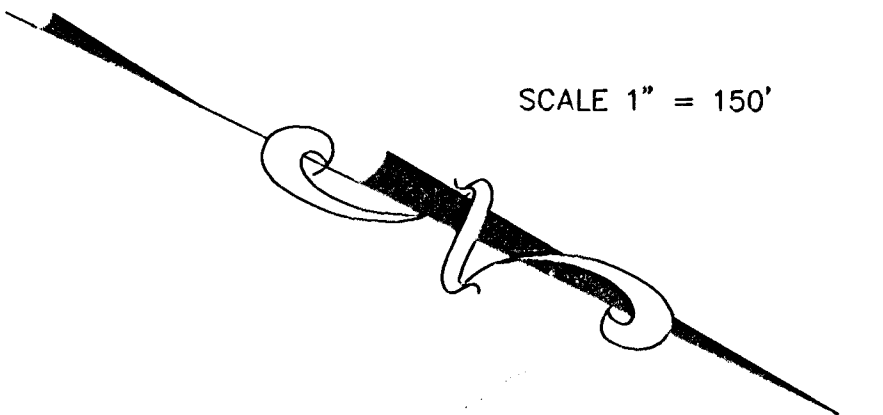

WICHITA - VALLEY CENTER
FLOOD CONTROL PROJECT
BANK STABILIZATION REPAIRS - PHASE II

SHEET 1 OF 3